



PLAN	REVISIONS	BY	DATE
NOTE BOOK	ALIGNED CHECKED		
NO.	DATE FILE NAME		

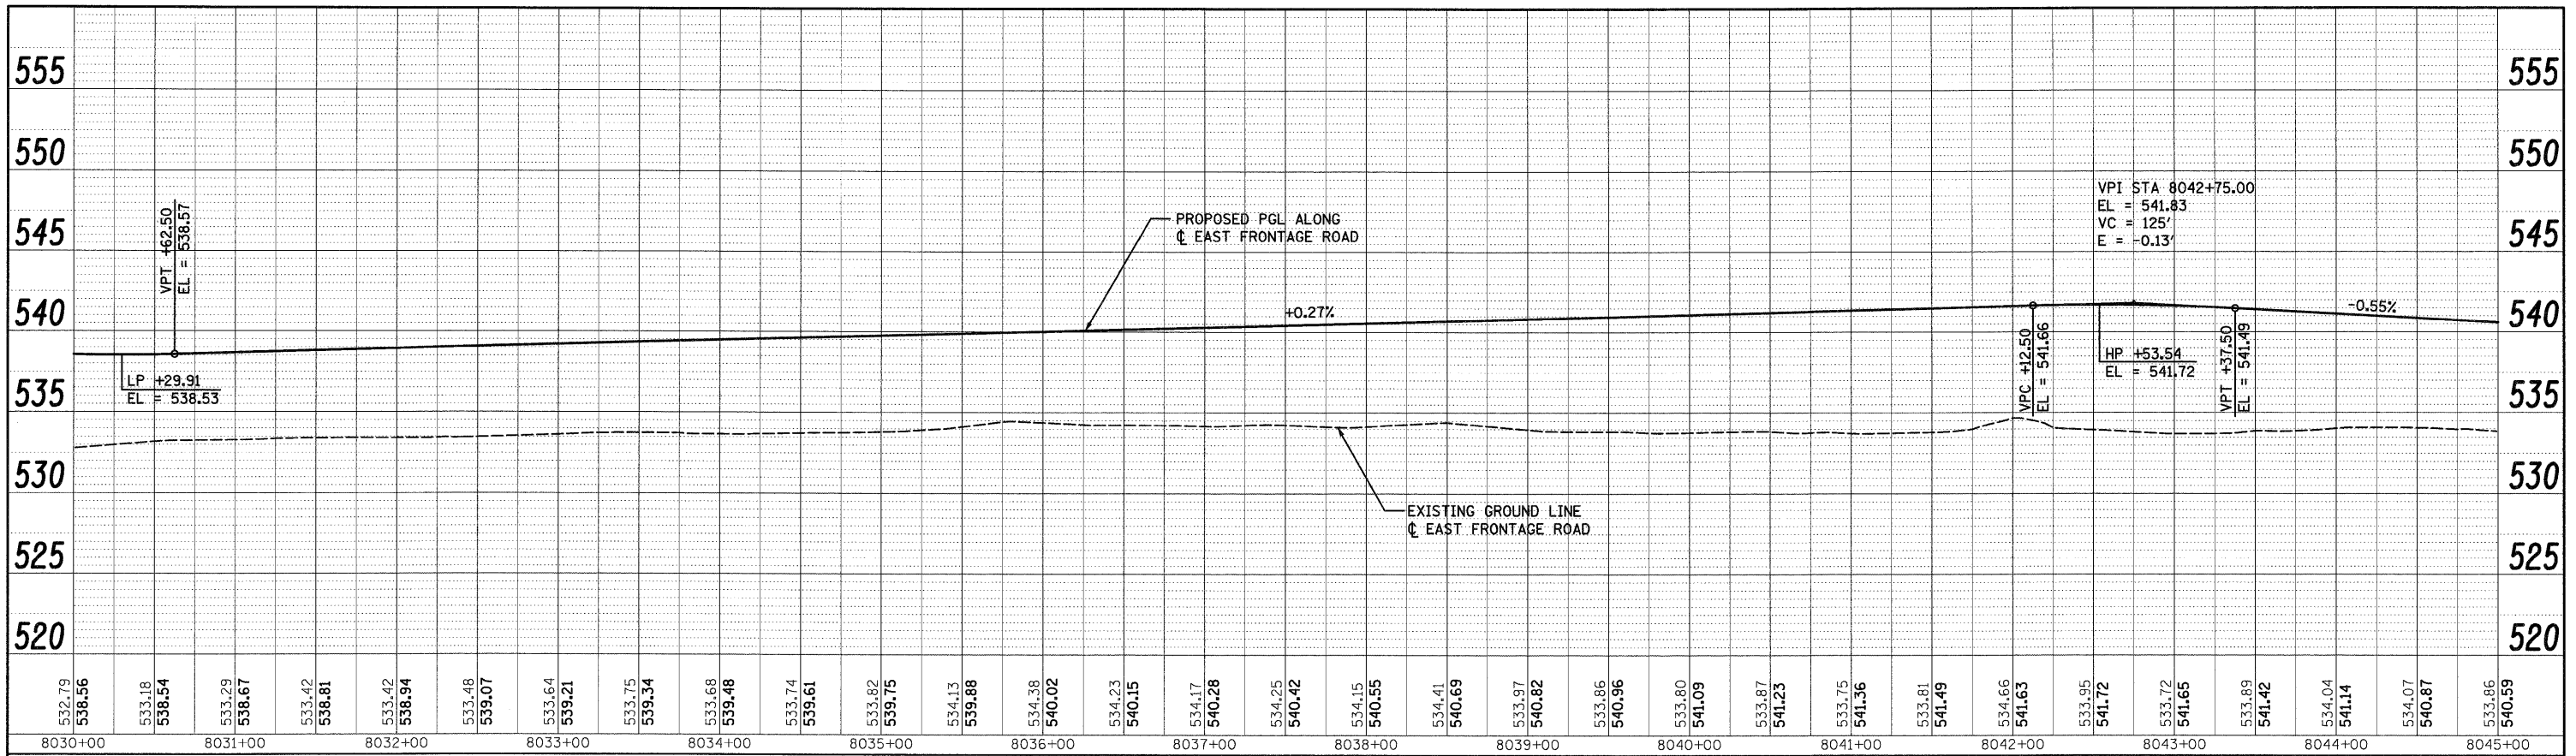

PROFILE	GRADES CHECKED	BY	DATE
NOTE BOOK	STRUCTURES NOTED		
NO.	DATE FILE NAME		

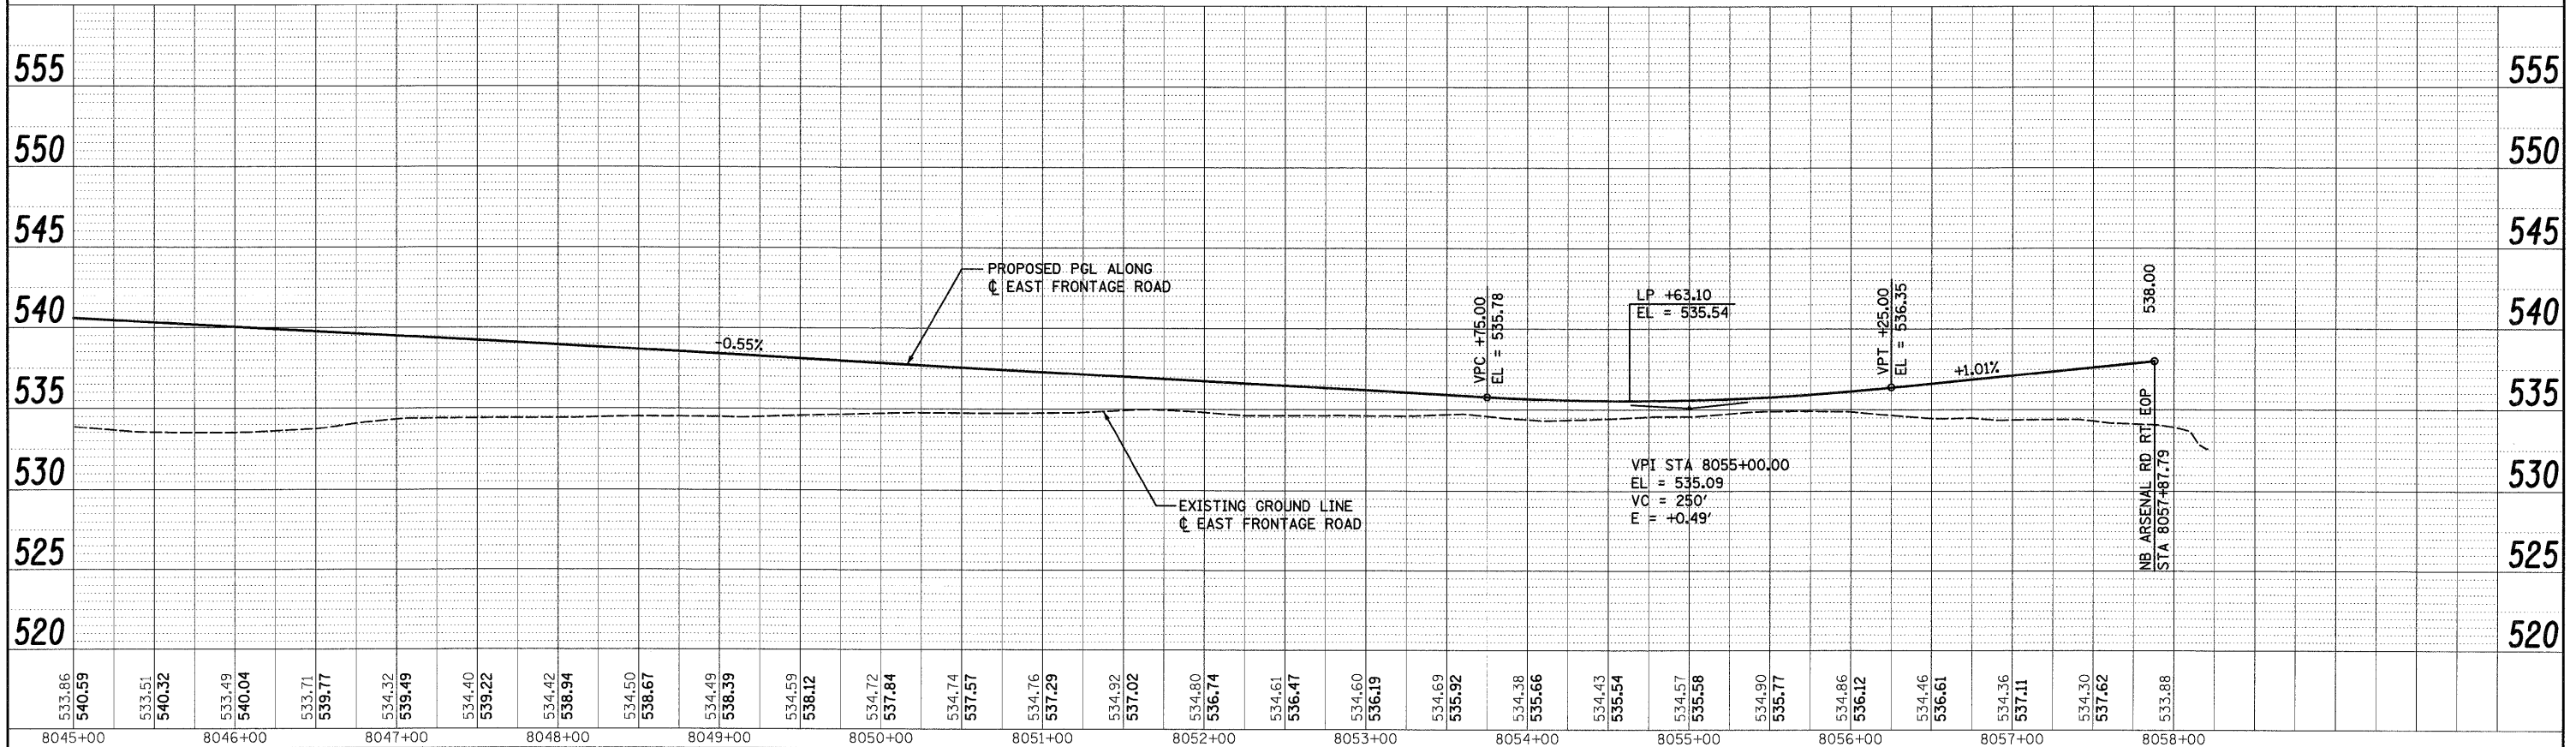

McDonough Associates Inc.
Engineers/Architects
130 East Randolph Street, Chicago, Illinois 60601

FILE NAME = D:\60C31-SHT-PROFILE18.dgn	USER NAME = TKluegel	DESIGNED - MJT	REVISED -	STATE OF ILLINOIS DEPARTMENT OF TRANSPORTATION	EAST FRONTAGE ROAD PROFILE	F.A.I. RTE. = 55	SECTION = (99-1&2)AC-3	COUNTY = WILL	TOTAL SHEETS = 524	SHEET NO. = 77
PLOT SCALE = 1:50	CHECKED - DLT	REVISED -	REVISED -			CONTRACT NO. = 60C31				
PLOT DATE = 12/11/2009	DATE = 12/18/09	REVISED -	REVISED -			FED. ROAD DIST. NO. 1 ILLINOIS FED. AID PROJECT				
SCALE: 1"=50' H; 1"=5' V		SHEET NO. 2 OF 2 SHEETS				STA. TO STA.				

FINAL