


PLAN
 DESIGNED BY DATE
 CHECKED BY DATE
 PLOTTED BY DATE
 ALIGNMENT CHECKED
 GRADES CHECKED
 NO. NOTE BOOK
 NO. CAD FILE NAME

PROFILE
 DESIGNED BY DATE
 CHECKED BY DATE
 PLOTTED BY DATE
 ALIGNMENT CHECKED
 GRADES CHECKED
 NO. NOTE BOOK
 NO. CAD FILE NAME

McDonough Associates Inc.
 Engineers / Architects
 130 East Randolph Street Chicago, Illinois 60601

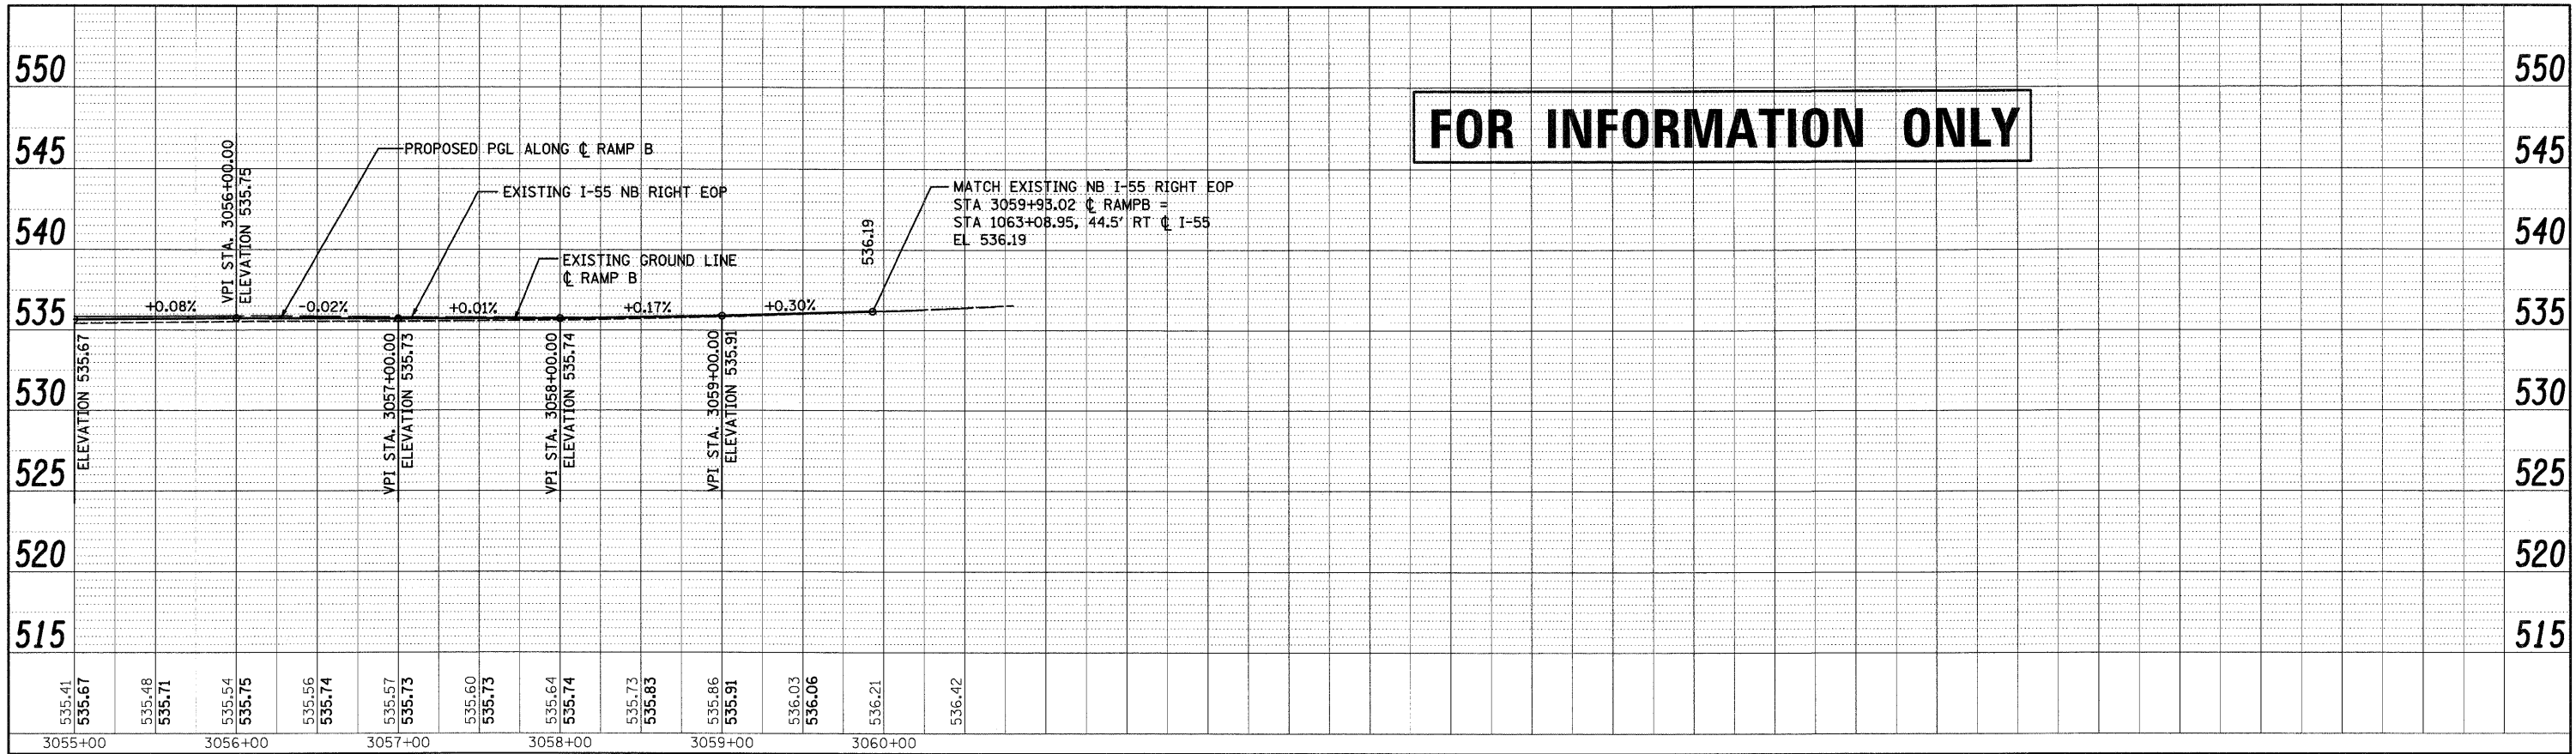

FILE NAME = D:\62031-SHT-PROFILE14.dgn	USER NAME = TKluigel	DESIGNED - MJT	REVISED -	STATE OF ILLINOIS DEPARTMENT OF TRANSPORTATION	RAMP B PROFILE	F.A.I. RTE. 55	SECTION (99-1&2)AC-3	COUNTY WILL	TOTAL SHEETS 524	SHEET NO. 81
PLOT SCALE = 1:50	CHECKED - DLT	REVISED -	SCALE: 1"=50'H 1"=5'V			SHEET NO. 3 OF 3 SHEETS	STA.	TO STA.	CONTRACT NO. 60C31	
PLOT DATE = 12/11/2009	DATE - 12/18/09	REVISED -	FED. ROAD DIST. NO. 1 ILLINOIS FED. AID PROJECT							
FINAL										