


PLAN	REVISED	BY	DATE
NO.	NOTED		
NO.	ALIGNED		
NO.	CHECKED		
NO.	PLOTTED		
NO.	FILED		
NO.	DATE		



PROFILE	REVISED	BY	DATE
NO.	NOTED		
NO.	ALIGNED		
NO.	CHECKED		
NO.	PLOTTED		
NO.	FILED		
NO.	DATE		

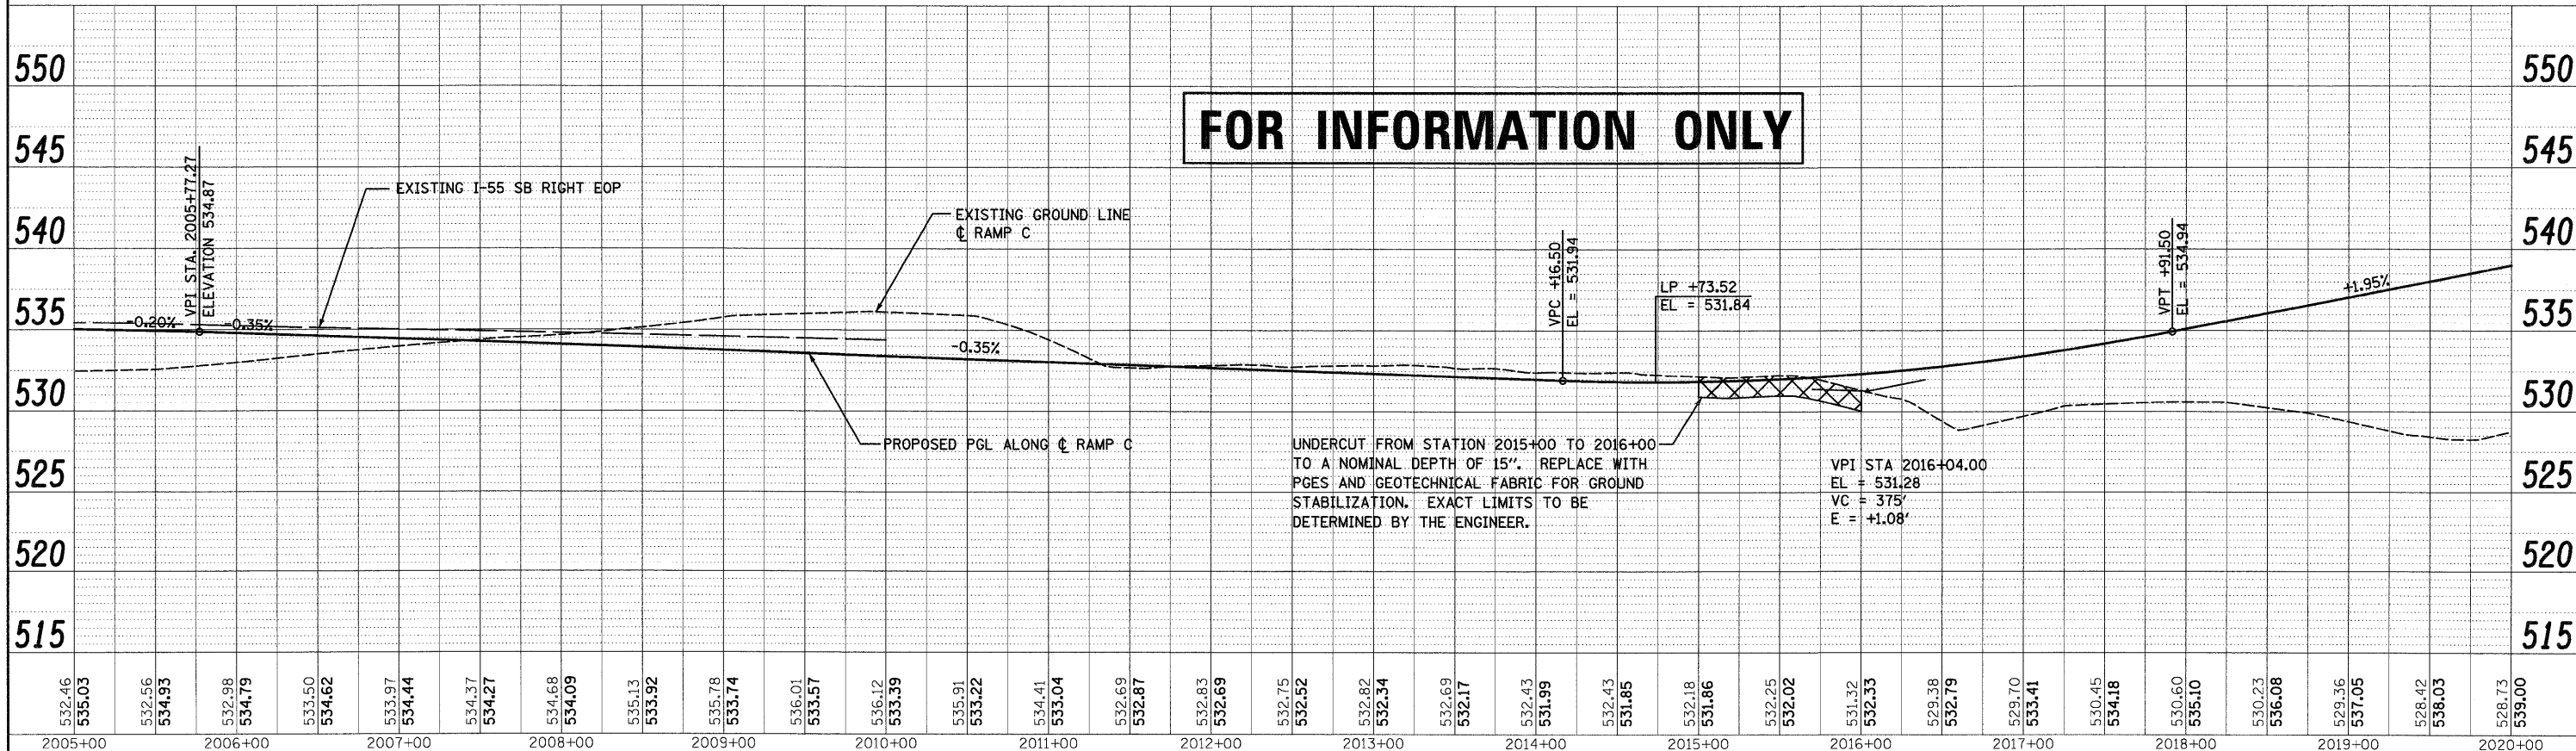

McDonough Associates Inc.
 Engineers/Architects
 130 East Randolph Street, Chicago, Illinois 60601

FILE NAME = D:\62031-SHT-PROFILE15.dgn	USER NAME = TKluegel	DESIGNED - MJT	REVISED -	STATE OF ILLINOIS DEPARTMENT OF TRANSPORTATION	RAMP C PROFILE	F.A.I. RTE. 55	SECTION (99-1&2)AC-3	COUNTY WILL	TOTAL SHEETS 524	SHEET NO. 82
PLOT SCALE = 1:50	CHECKED - DLT	REVISED -	REVISED -			CONTRACT NO. 60C31				
PLOT DATE = 12/11/2009	DATE - 12/18/09	REVISED -	REVISED -			FED. ROAD DIST. NO. 1 ILLINOIS FED. AID PROJECT				
SCALE: 1"=50'H; 1"=5'V		SHEET NO. 1 OF 2 SHEETS				STA. TO STA.				

FINAL