
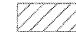



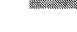
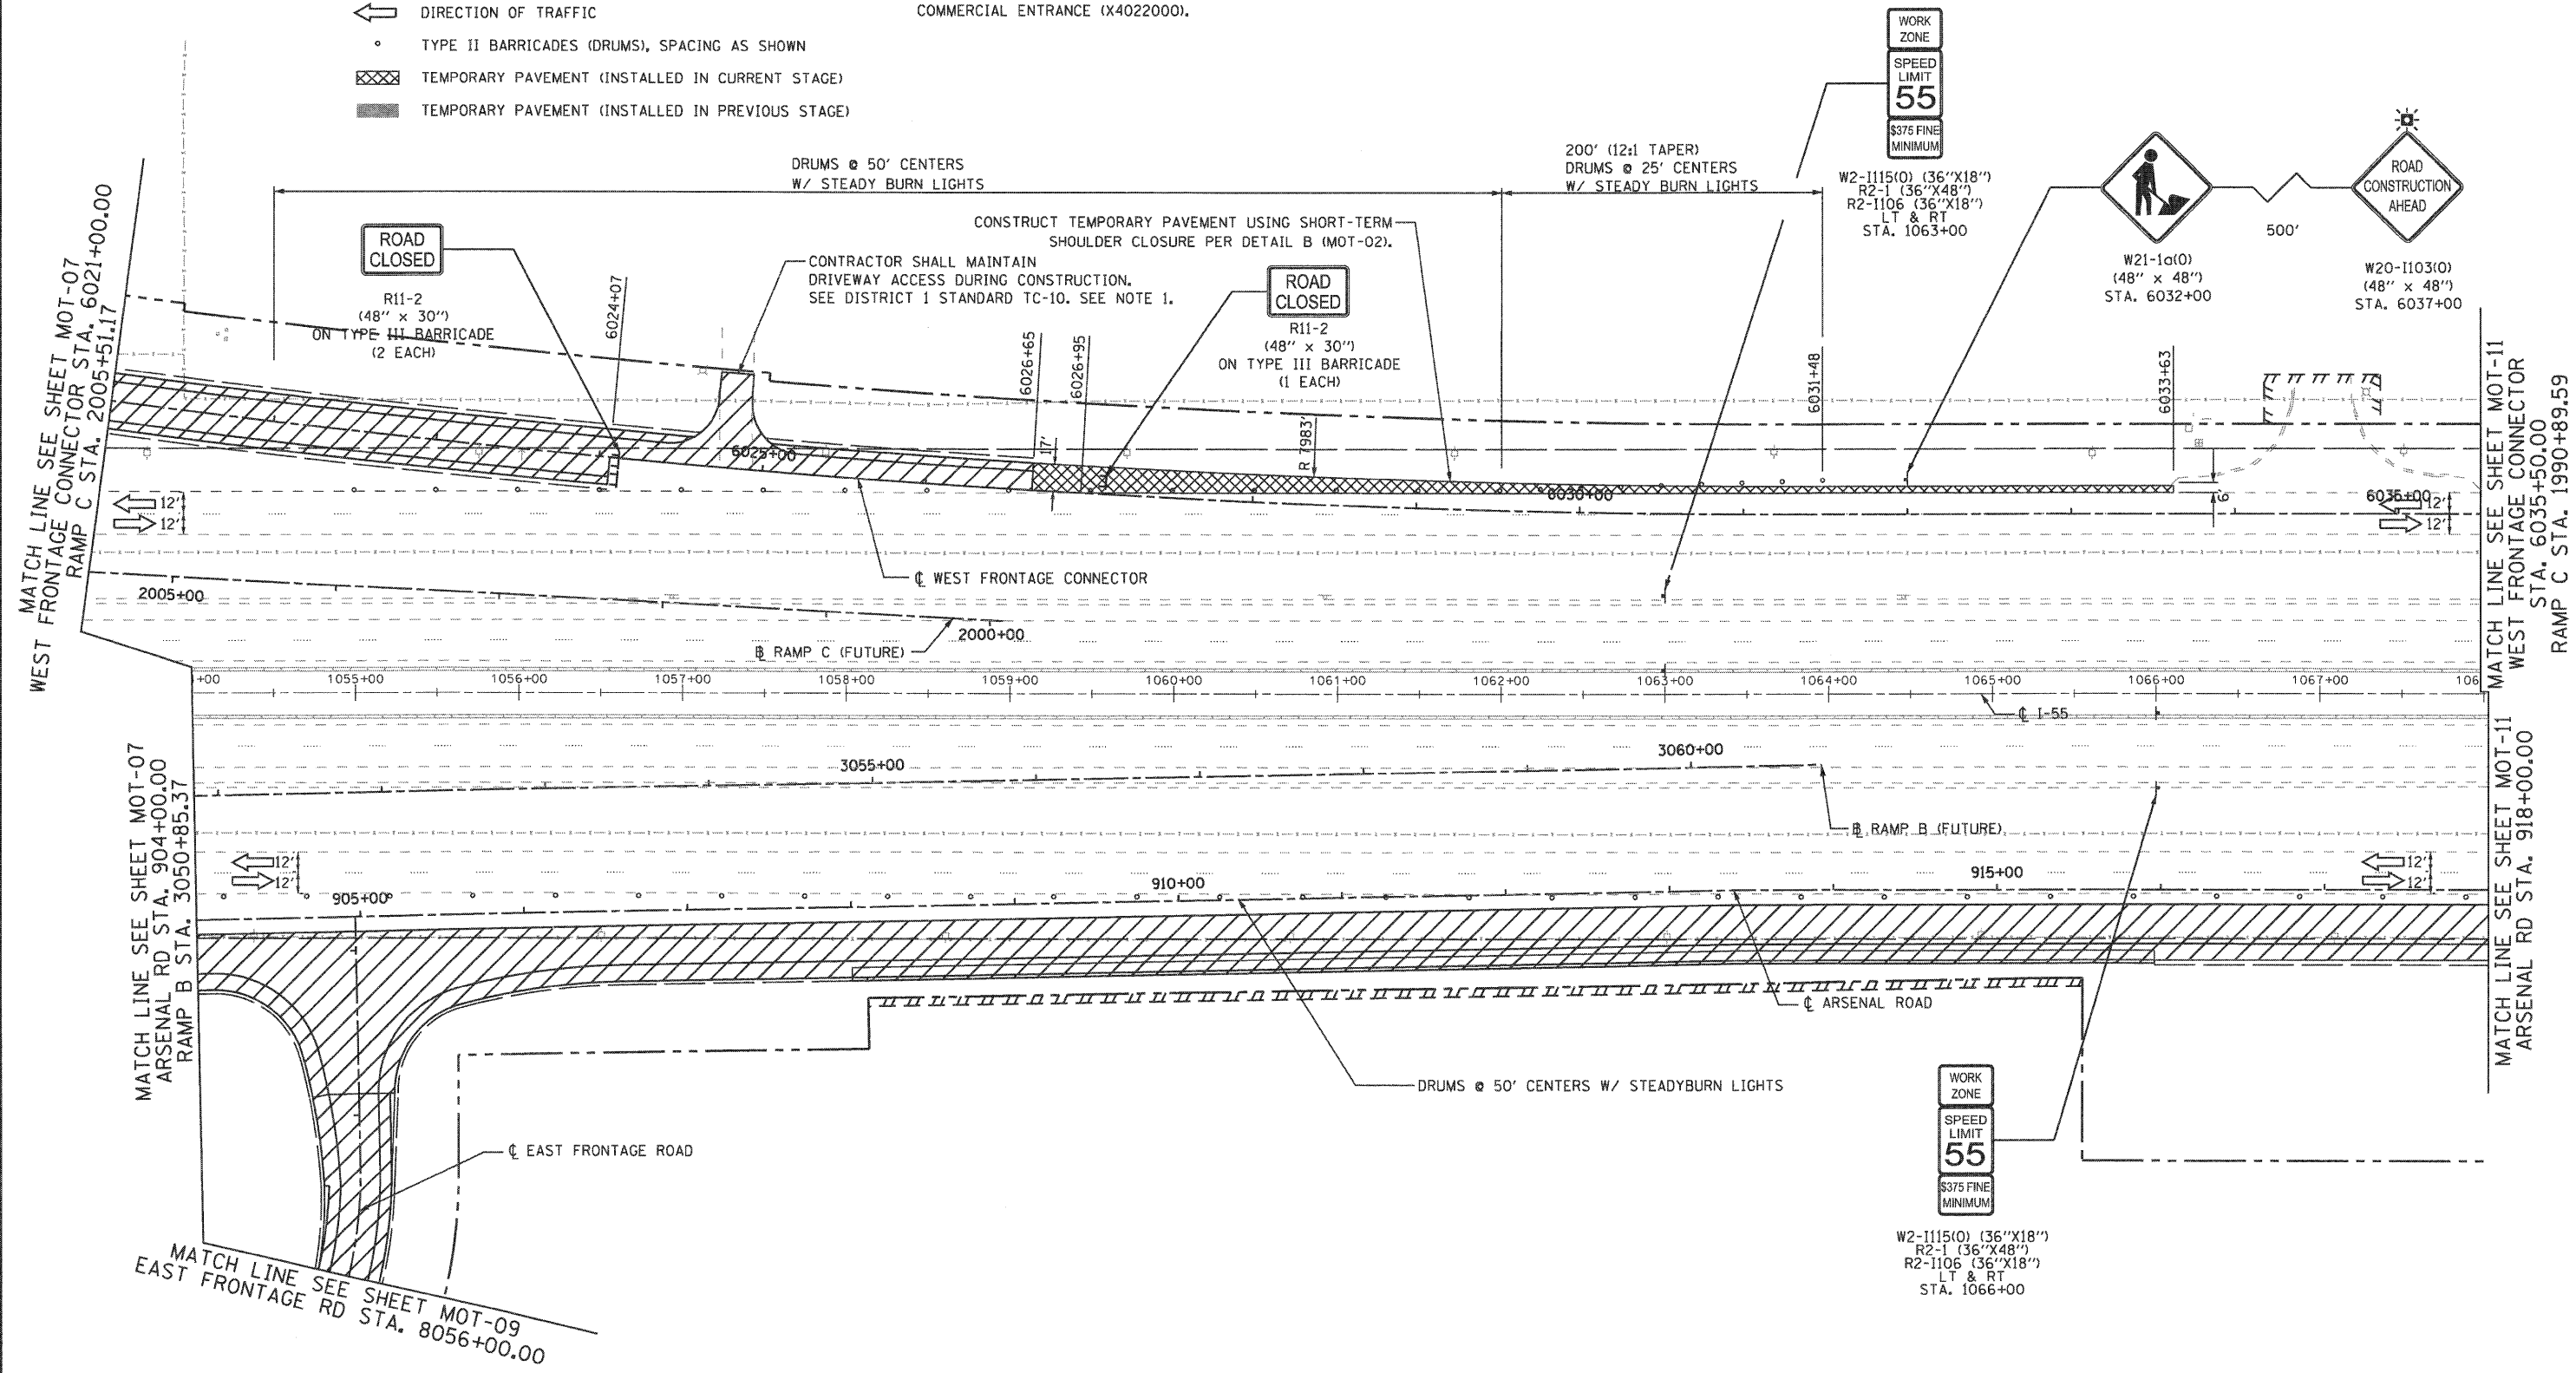


MAINTENANCE OF TRAFFIC LEGEND

-  WORK ZONE (CURRENT STAGE)
-  WORK ZONE (CONTD. FROM PREVIOUS STAGE)
-  DIRECTION OF TRAFFIC
-  TYPE II BARRICADES (DRUMS), SPACING AS SHOWN
-  TEMPORARY PAVEMENT (INSTALLED IN CURRENT STAGE)
-  TEMPORARY PAVEMENT (INSTALLED IN PREVIOUS STAGE)

NOTE

1. CONTRACTOR SHALL CONSTRUCT AND MAINTAIN AGGREGATE SURFACE COURSE FOR TEMPORARY ACCESS TO ENTRANCES. THIS WORK SHALL BE PAID FOR AS TEMPORARY ACCESS, COMMERCIAL ENTRANCE (X4022000).



EJM ENGINEERING, INC.
411 South Wells Street Suite 800
Chicago, Illinois 60607




MATCH LINE SEE SHEET MOT-07
WEST FRONTAGE CONNECTOR STA. 6021+00.00
RAMP C STA. 2005+51.17

MATCH LINE SEE SHEET MOT-07
ARSENAL RD STA. 904+00.00
RAMP B STA. 3050+85.37

MATCH LINE SEE SHEET MOT-09
EAST FRONTAGE RD STA. 8056+00.00

MATCH LINE SEE SHEET MOT-11
WEST FRONTAGE CONNECTOR STA. 6035+50.00
RAMP C STA. 1990+89.59

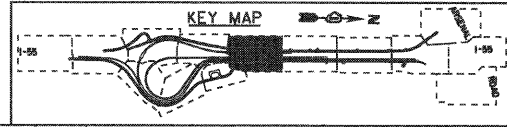

FILE NAME =	USER NAME = gpr
...\\D160C31-SHT-STAGING\08.dgn	

PLOT SCALE = 1/50'	DESIGNED - GR
PLOT DATE = 12/16/2009	DRAWN - GR
	CHECKED - RY
	DATE - 12/18/2009

REVISIED -	REVISIED -
REVISIED -	REVISIED -
REVISIED -	REVISIED -
REVISIED -	REVISIED -

**STATE OF ILLINOIS
DEPARTMENT OF TRANSPORTATION**

**MAINTENANCE OF TRAFFIC
STAGE 1**

SCALE: 1"=50' SHEET NO. 8 OF 12 SHEETS STA. TO STA.

F.A.I. RTE.	SECTION	COUNTY	TOTAL SHEETS	SHEET NO.
55	(99-1&2)-3	WILL	524	96
CONTRACT NO. 60C31				

FINAL