

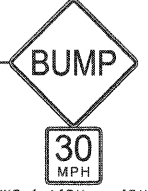


MAINTENANCE OF TRAFFIC LEGEND

- WORK ZONE (CURRENT STAGE)
- WORK ZONE (CONTD. FROM PREVIOUS STAGE)
- DIRECTION OF TRAFFIC
- TYPE II BARRICADES (DRUMS), SPACING AS SHOWN
- TEMPORARY PAVEMENT (INSTALLED IN CURRENT STAGE)
- TEMPORARY PAVEMENT (INSTALLED IN PREVIOUS STAGE)

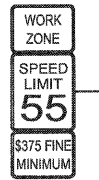


MATCH LINE SEE SHEET MOT-21  
WEST FRONTAGE CONNECTOR STA. 6021+00.00  
RAMP C STA. 2005+51.17

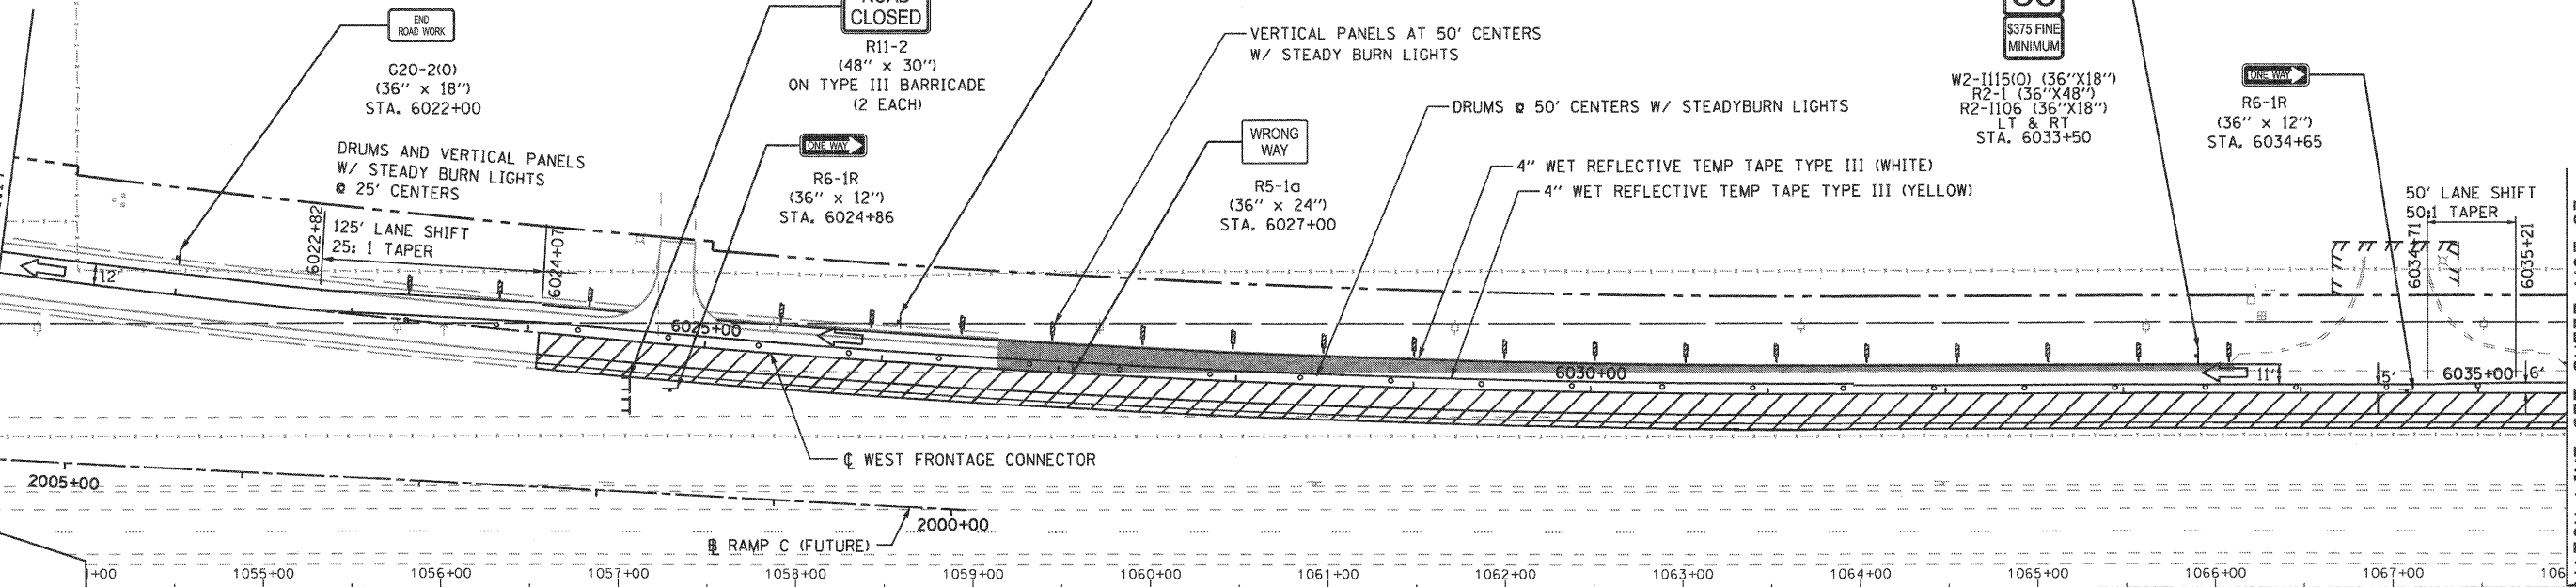

MATCH LINE SEE SHEET MOT-23  
WEST FRONTAGE CONNECTOR STA. 6035+50.00  
RAMP C STA. 1990+89.59



**EJM ENGINEERING, INC.**  
411 South Wells Street Suite 800  
Chicago, Illinois 60607

MATCH LINE SEE SHEET MOT-21  
ARSENAL RD STA. 904+00.00  
RAMP B STA. 3050+85.37

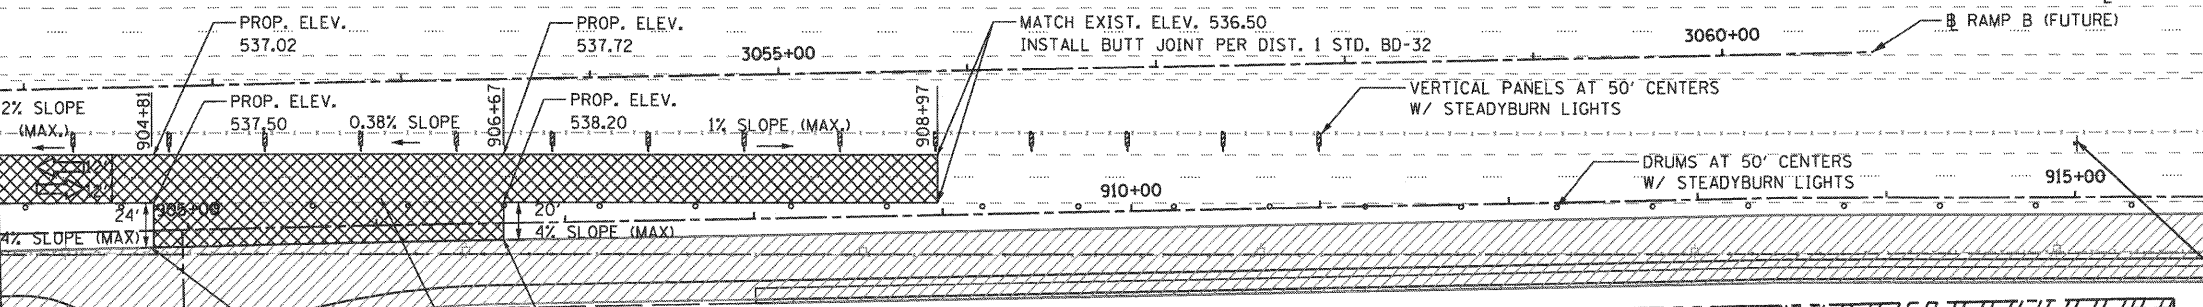

MATCH LINE SEE SHEET MOT-23  
ARSENAL RD STA. 918+00.00

MATCH LINE SEE SHEET MOT-09  
EAST FRONTAGE RD STA. 8056+00.00

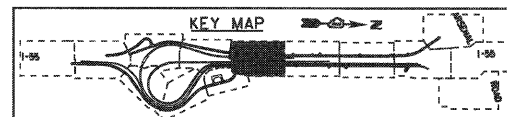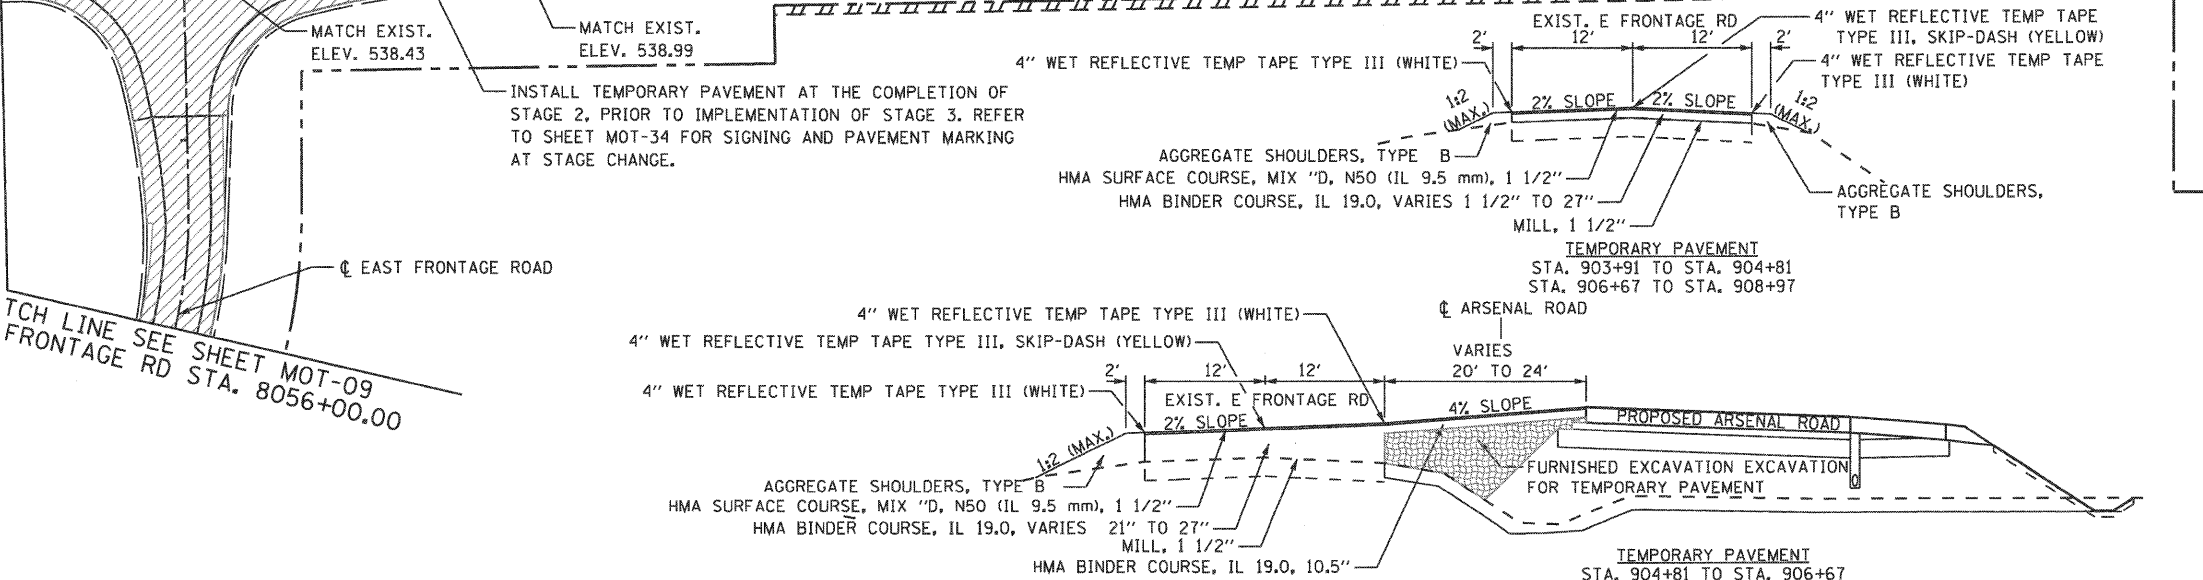

|                                |                 |
|--------------------------------|-----------------|
| FILE NAME =                    | USER NAME = gms |
| ...ND160C31-SHT-STAGING208.dgn |                 |
| PLOT SCALE = 1:50              |                 |
| PLOT DATE = 12/16/2009         |                 |

|                   |           |
|-------------------|-----------|
| DESIGNED - GR     | REVISED - |
| DRAWN - GR        | REVISED - |
| CHECKED - RY      | REVISED - |
| DATE - 12/18/2009 | REVISED - |

|                              |                         |
|------------------------------|-------------------------|
| STATE OF ILLINOIS            | MAINTENANCE OF TRAFFIC  |
| DEPARTMENT OF TRANSPORTATION | STAGE 2                 |
| SCALE: 1"=50'                | SHEET NO. 4 OF 8 SHEETS |
| STA.                         | TO STA.                 |

|   |            |        |                    |           |
|---|------------|--------|--------------------|-----------|
| F.A.I. RTE.                                     | SECTION    | COUNTY | TOTAL SHEETS       | SHEET NO. |
| 55  | (99-1&2)-3 | WILL   | 524                | 108       |
| FED. ROAD DIST. NO. 1 ILLINOIS FED. AID PROJECT |            |        | CONTRACT NO. 60C31 |           |

FINAL