

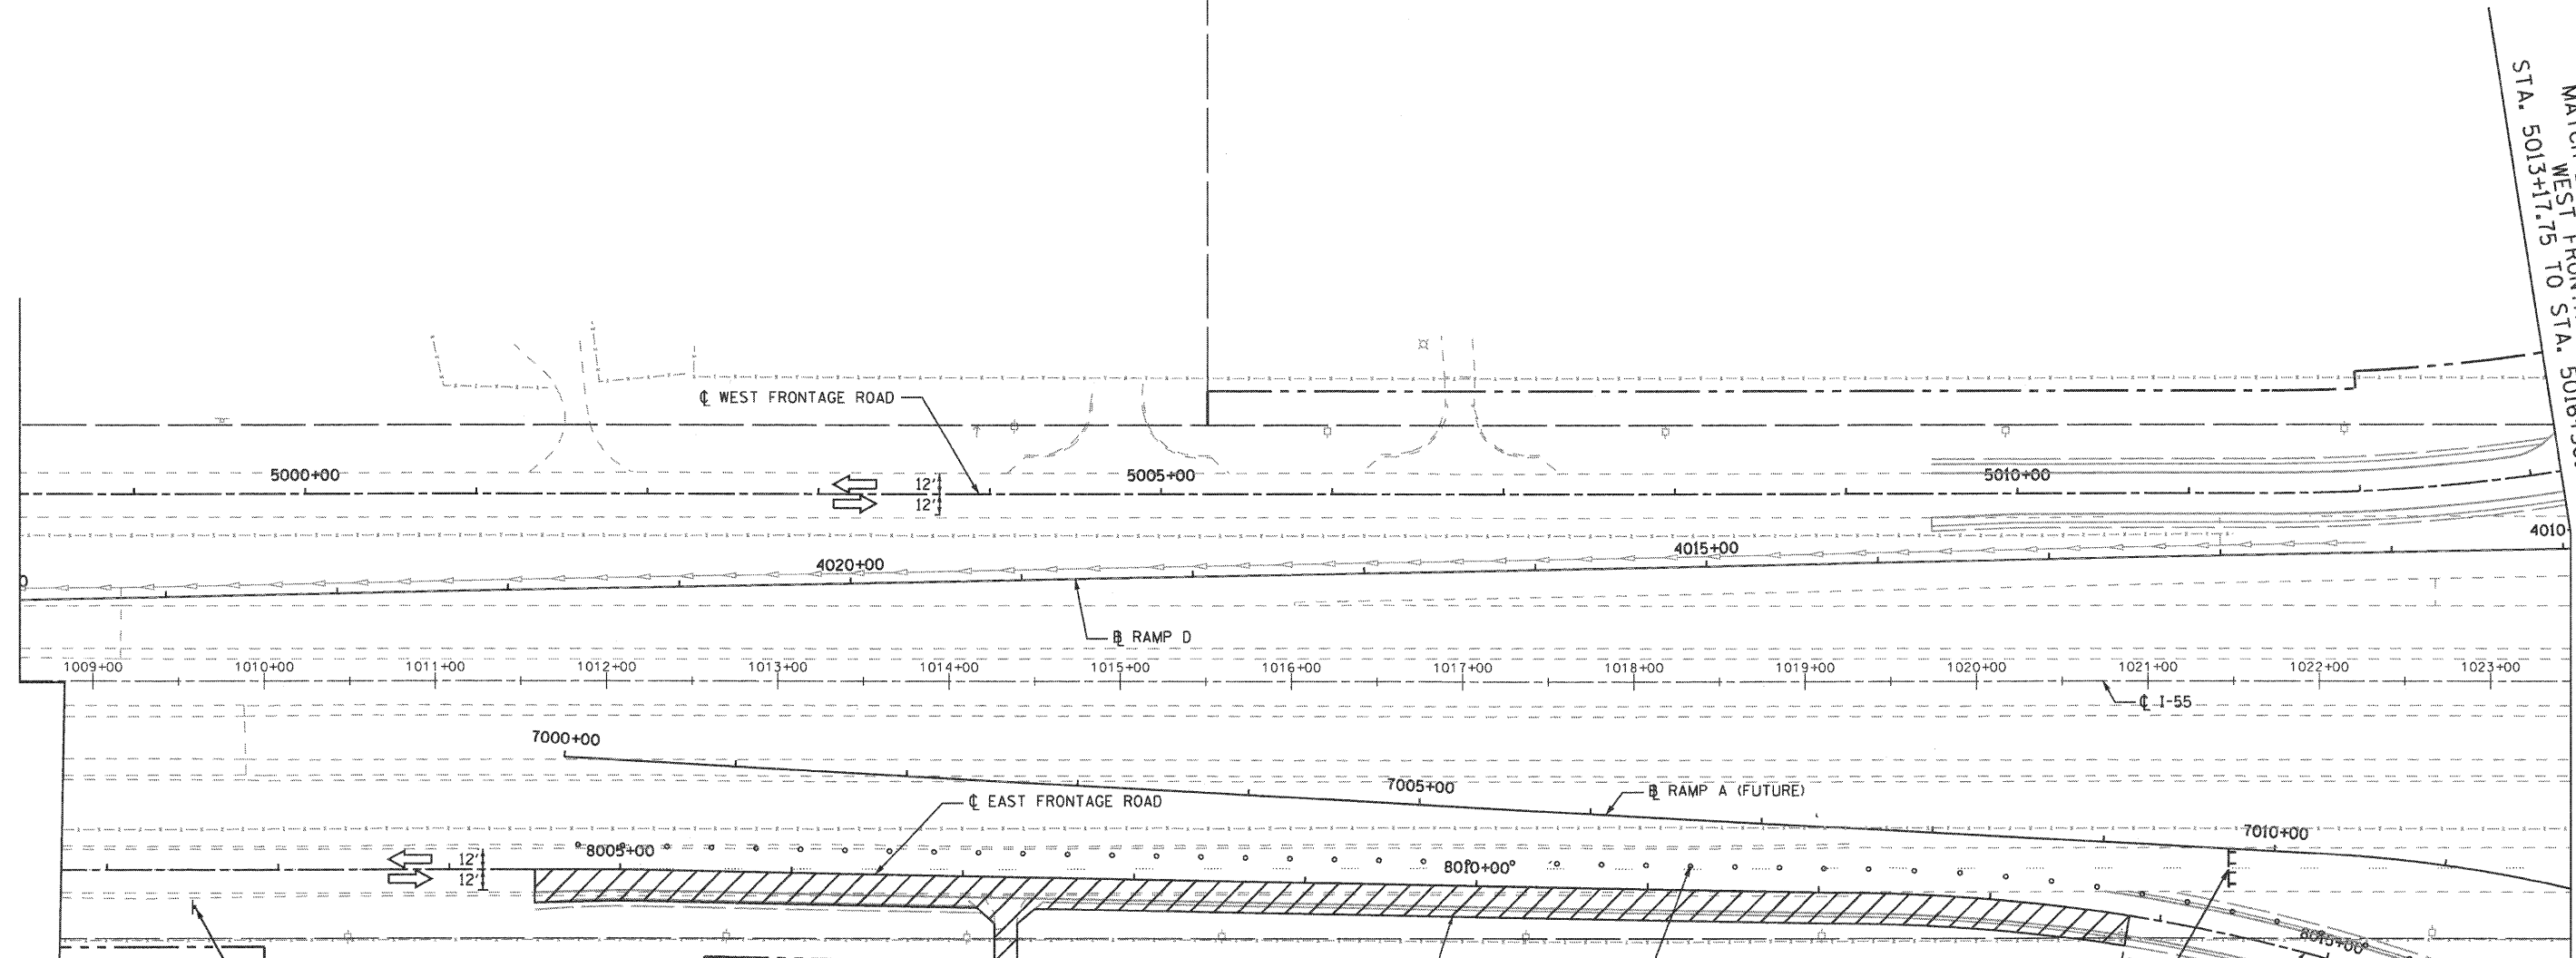
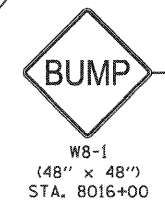


**EJM ENGINEERING, INC.**  
411 South Wells Street Suite 800  
Chicago, Illinois 60607

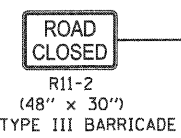

MATCH LINE SEE SHEET MOT-20  
WEST FRONTAGE RD  
STA. 5013+17.75 TO STA. 5016+50.00

MATCHLINE SEE SHEET MOT-30  
EAST FRONTAGE RD  
STA. 8016+00.00 TO STA. 8019+00.00

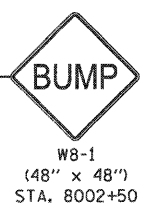


SCARIFY AND RESURFACE EXISTING E. FRONTAGE RD.  
INSTALL SURFACE COURSE ON E. FRONTAGE RD. USING  
SHORT-TERM DAYTIME CLOSURE PER STD. 701306-02. SEE  
SHEET TS-3.

DRUMS @ 25' CENTERS  
W/ STEADYBURN LIGHTS

WET REFLECTIVE TEMP TAPE TYPE III PAVEMENT  
MARKINGS INSTALLED PER FINAL MARKING  
PLANS AT THE COMPLETION OF STAGE 2.

**MAINTENANCE OF TRAFFIC LEGEND**

- WORK ZONE (CURRENT STAGE)
- WORK ZONE (CONTD. FROM PREVIOUS STAGE)
- DIRECTION OF TRAFFIC
- TYPE II BARRICADES (DRUMS), SPACING AS SHOWN
- TEMPORARY PAVEMENT (INSTALLED IN CURRENT STAGE)
- TEMPORARY PAVEMENT (INSTALLED IN PREVIOUS STAGE)

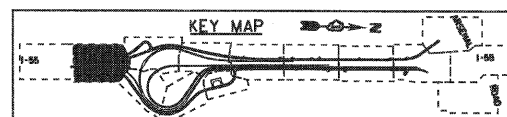

FILE NAME = ...\\D160C31-SHT-STAGING2402.dgn	USER NAME = gres	DESIGNED - GR	REVISED -
		DRAWN - GR	REVISED -
		CHECKED - RY	REVISED -
		DATE - 12/18/2009	REVISED -

**STATE OF ILLINOIS  
DEPARTMENT OF TRANSPORTATION**

**MAINTENANCE OF TRAFFIC  
STAGE 2A**

SCALE: 1"=50' SHEET NO. 1 OF 1 SHEETS STA. TO STA.

F.A.I. RTE.	SECTION	COUNTY	TOTAL SHEETS	SHEET NO.
55	(99-1&2)-3	WILL	524	113
FED. ROAD DIST. NO. 1 ILLINOIS FED. AID PROJECT			CONTRACT NO. 60C31	