


EJM ENGINEERING, INC.
411 South Wells Street Suite 800
Chicago, Illinois 60607

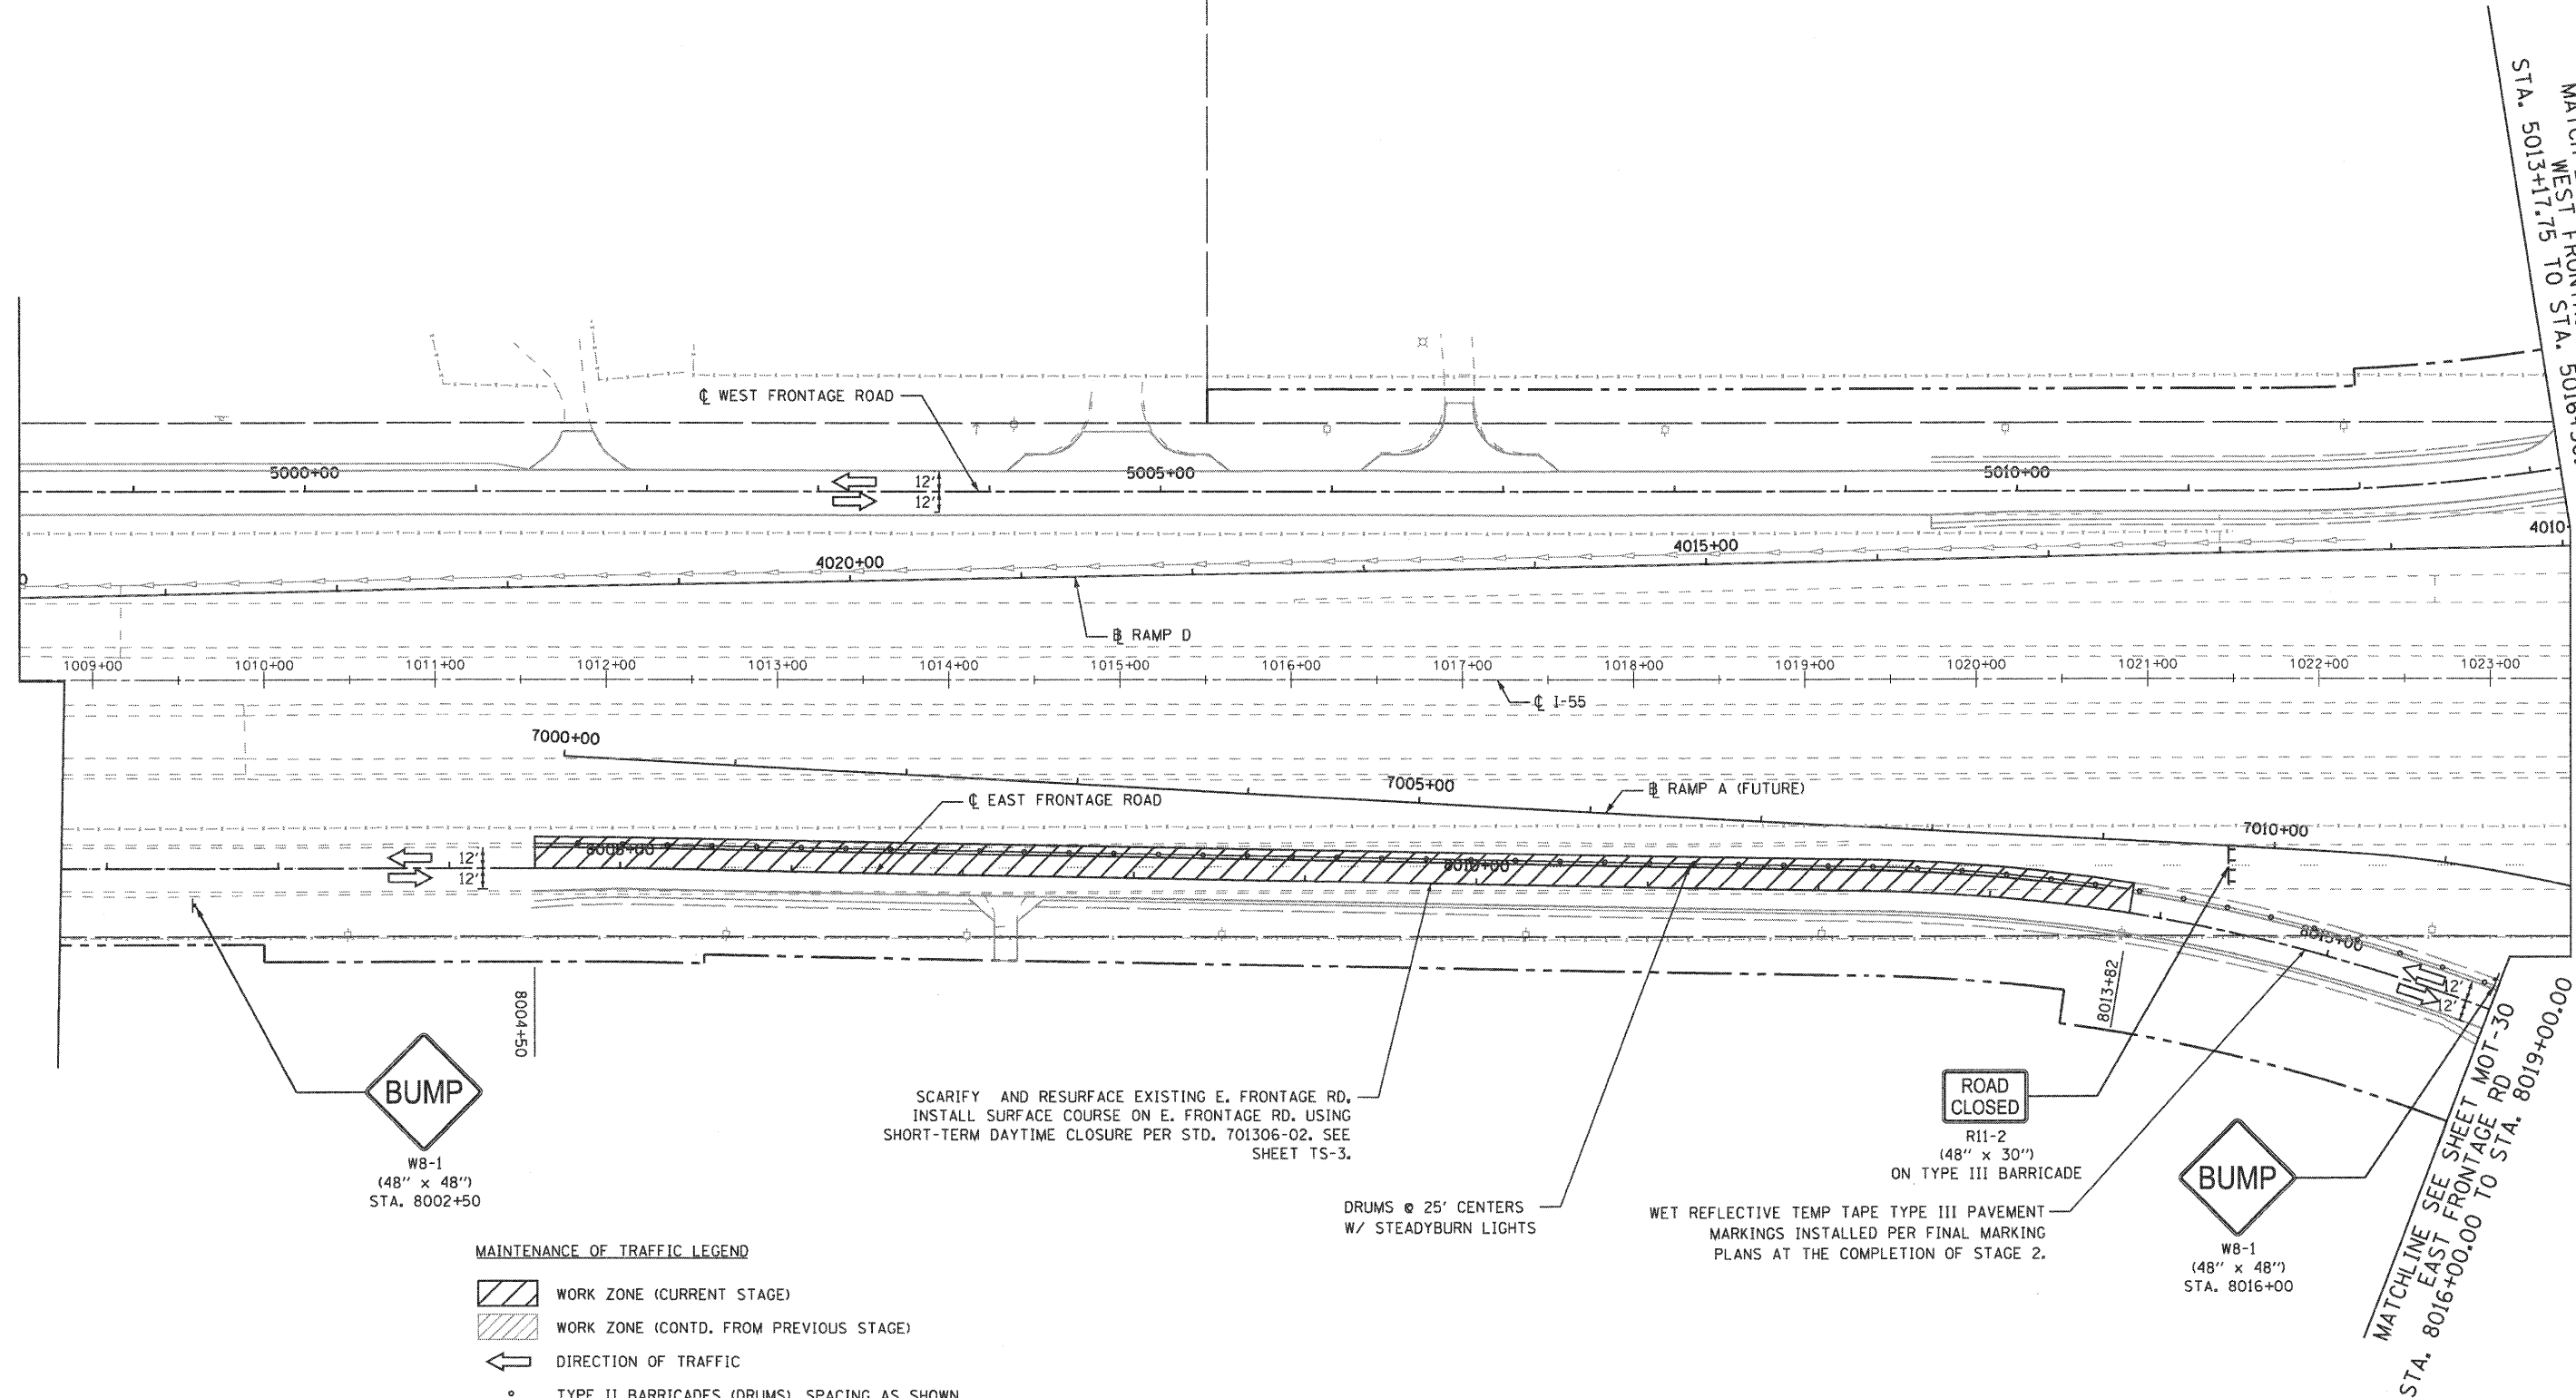

MATCH LINE SEE SHEET MOT-20
WEST FRONTAGE RD
STA. 5013+17.75 TO STA. 5016+50.00

MATCHLINE SEE SHEET MOT-30
EAST FRONTAGE RD
STA. 8016+00.00 TO STA. 8019+00.00

BUMP
WB-1
(48" x 48")
STA. 8002+50

ROAD CLOSED
R11-2
(48" x 30")
ON TYPE III BARRICADE

BUMP
WB-1
(48" x 48")
STA. 8016+00

SCARIFY AND RESURFACE EXISTING E. FRONTAGE RD,
INSTALL SURFACE COURSE ON E. FRONTAGE RD. USING
SHORT-TERM DAYTIME CLOSURE PER STD. 701306-02. SEE
SHEET TS-3.


DRUMS @ 25' CENTERS
W/ STEADYBURN LIGHTS

WET REFLECTIVE TEMP TAPE TYPE III PAVEMENT
MARKINGS INSTALLED PER FINAL MARKING
PLANS AT THE COMPLETION OF STAGE 2.

MAINTENANCE OF TRAFFIC LEGEND

- WORK ZONE (CURRENT STAGE)
- WORK ZONE (CONTD. FROM PREVIOUS STAGE)
- DIRECTION OF TRAFFIC
- TYPE II BARRICADES (DRUMS), SPACING AS SHOWN
- TEMPORARY PAVEMENT (INSTALLED IN CURRENT STAGE)
- TEMPORARY PAVEMENT (INSTALLED IN PREVIOUS STAGE)

NOTE:
AT THE COMPLETION OF STAGE 2B, PRIOR TO STAGE 3, INSTALL
WET REFLECTIVE TEMP TAPE TYPE III PAVEMENT MARKINGS PER
FINAL MARKING PLAN AT W FRONTAGE RD FROM STA. 8004+50
TO STA. 8013+82..

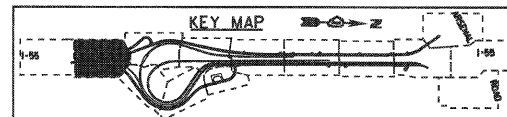

FILE NAME = ...ND160C31-SHT-STAGING2B02.dgn	USER NAME = gres	DESIGNED - GR	REVISED -	STATE OF ILLINOIS DEPARTMENT OF TRANSPORTATION	MAINTENANCE OF TRAFFIC STAGE 2B			F.A.I RTE. 55	SECTION (99-1&2)-3	COUNTY WILL	TOTAL SHEETS 524	SHEET NO. 114
	PLOT SCALE = 1:50	CHECKED - RY	REVISED -		SCALE: 1"=50'	SHEET NO. 1 OF 1 SHEETS	STA.	TO STA.	CONTRACT NO. 60C31			
	PLOT DATE = 12/16/2009	DATE - 12/18/2009	REVISED -		FED. ROAD DIST. NO. 1 ILLINOIS FED. AID PROJECT							
FINAL												