



MATCH LINE SEE SHEET MOT-30
 EAST FRONTAGE RD STA. 3018+96.11
 RAMP B STA. 8033+00.00
 RAMP E STA. 106+76.68

MATCH LINE SEE SHEET MOT-31
 RAMP B STA. 3005+00.00
 RAMP E STA. 121+62.75

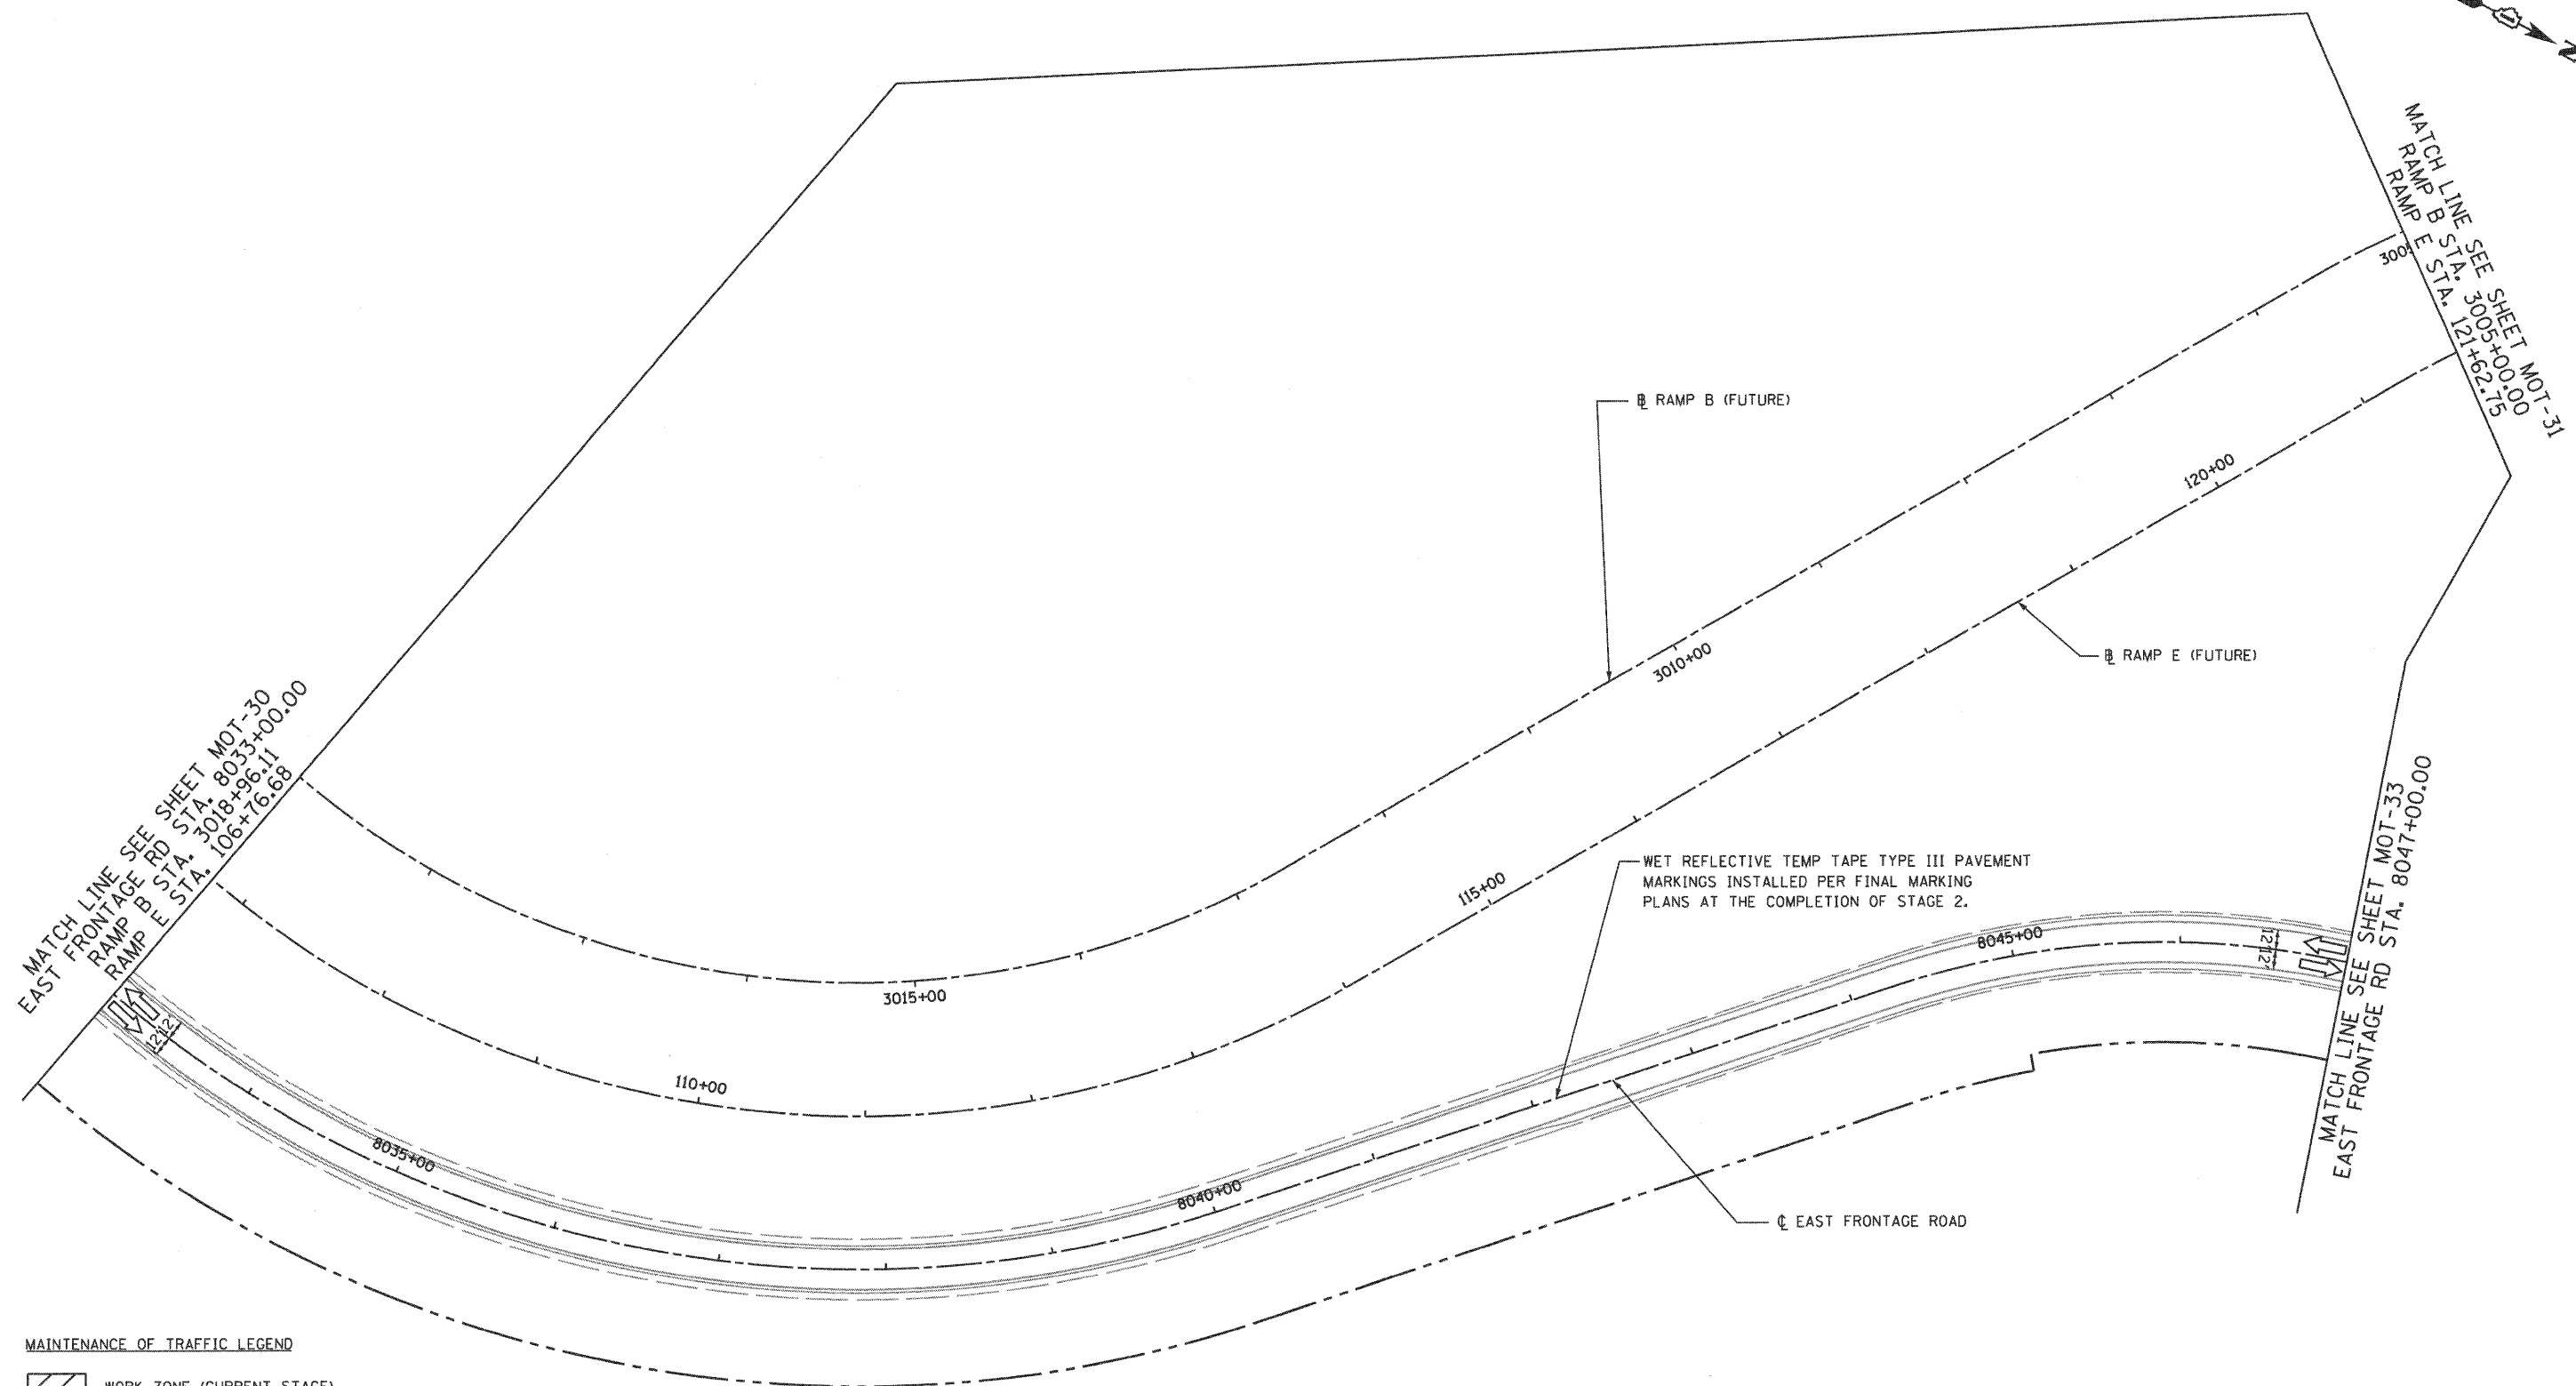

MAINTENANCE OF TRAFFIC LEGEND

- WORK ZONE (CURRENT STAGE)
- WORK ZONE (CONTD. FROM PREVIOUS STAGE)
- DIRECTION OF TRAFFIC
- TYPE II BARRICADES (DRUMS), SPACING AS SHOWN
- TEMPORARY PAVEMENT (INSTALLED IN CURRENT STAGE)
- TEMPORARY PAVEMENT (INSTALLED IN PREVIOUS STAGE)

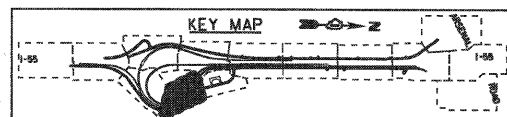

FILE NAME = ...\\D160C31-SHT-STAGING306.dgn

USER NAME = gras
 PLOT SCALE = 1:50
 PLOT DATE = 12/16/2009

DESIGNED - GR	REVISED -
DRAWN - GR	REVISED -
CHECKED - RY	REVISED -
DATE - 12/18/2009	REVISED -

**STATE OF ILLINOIS
 DEPARTMENT OF TRANSPORTATION**

**MAINTENANCE OF TRAFFIC
 STAGE 3**

SCALE: 1"=50' SHEET NO. 4 OF 10 SHEETS STA. TO STA.

F.A.I. RTE.	SECTION	COUNTY	TOTAL SHEETS	SHEET NO.
55	(99-1&2)-3	WILL	524	118
FED. ROAD DIST. NO. 1 ILLINOIS FED. AID PROJECT			CONTRACT NO. 60C31	