



EJM ENGINEERING, INC.
411 South Wells Street Suite 800
Chicago, Illinois 60607

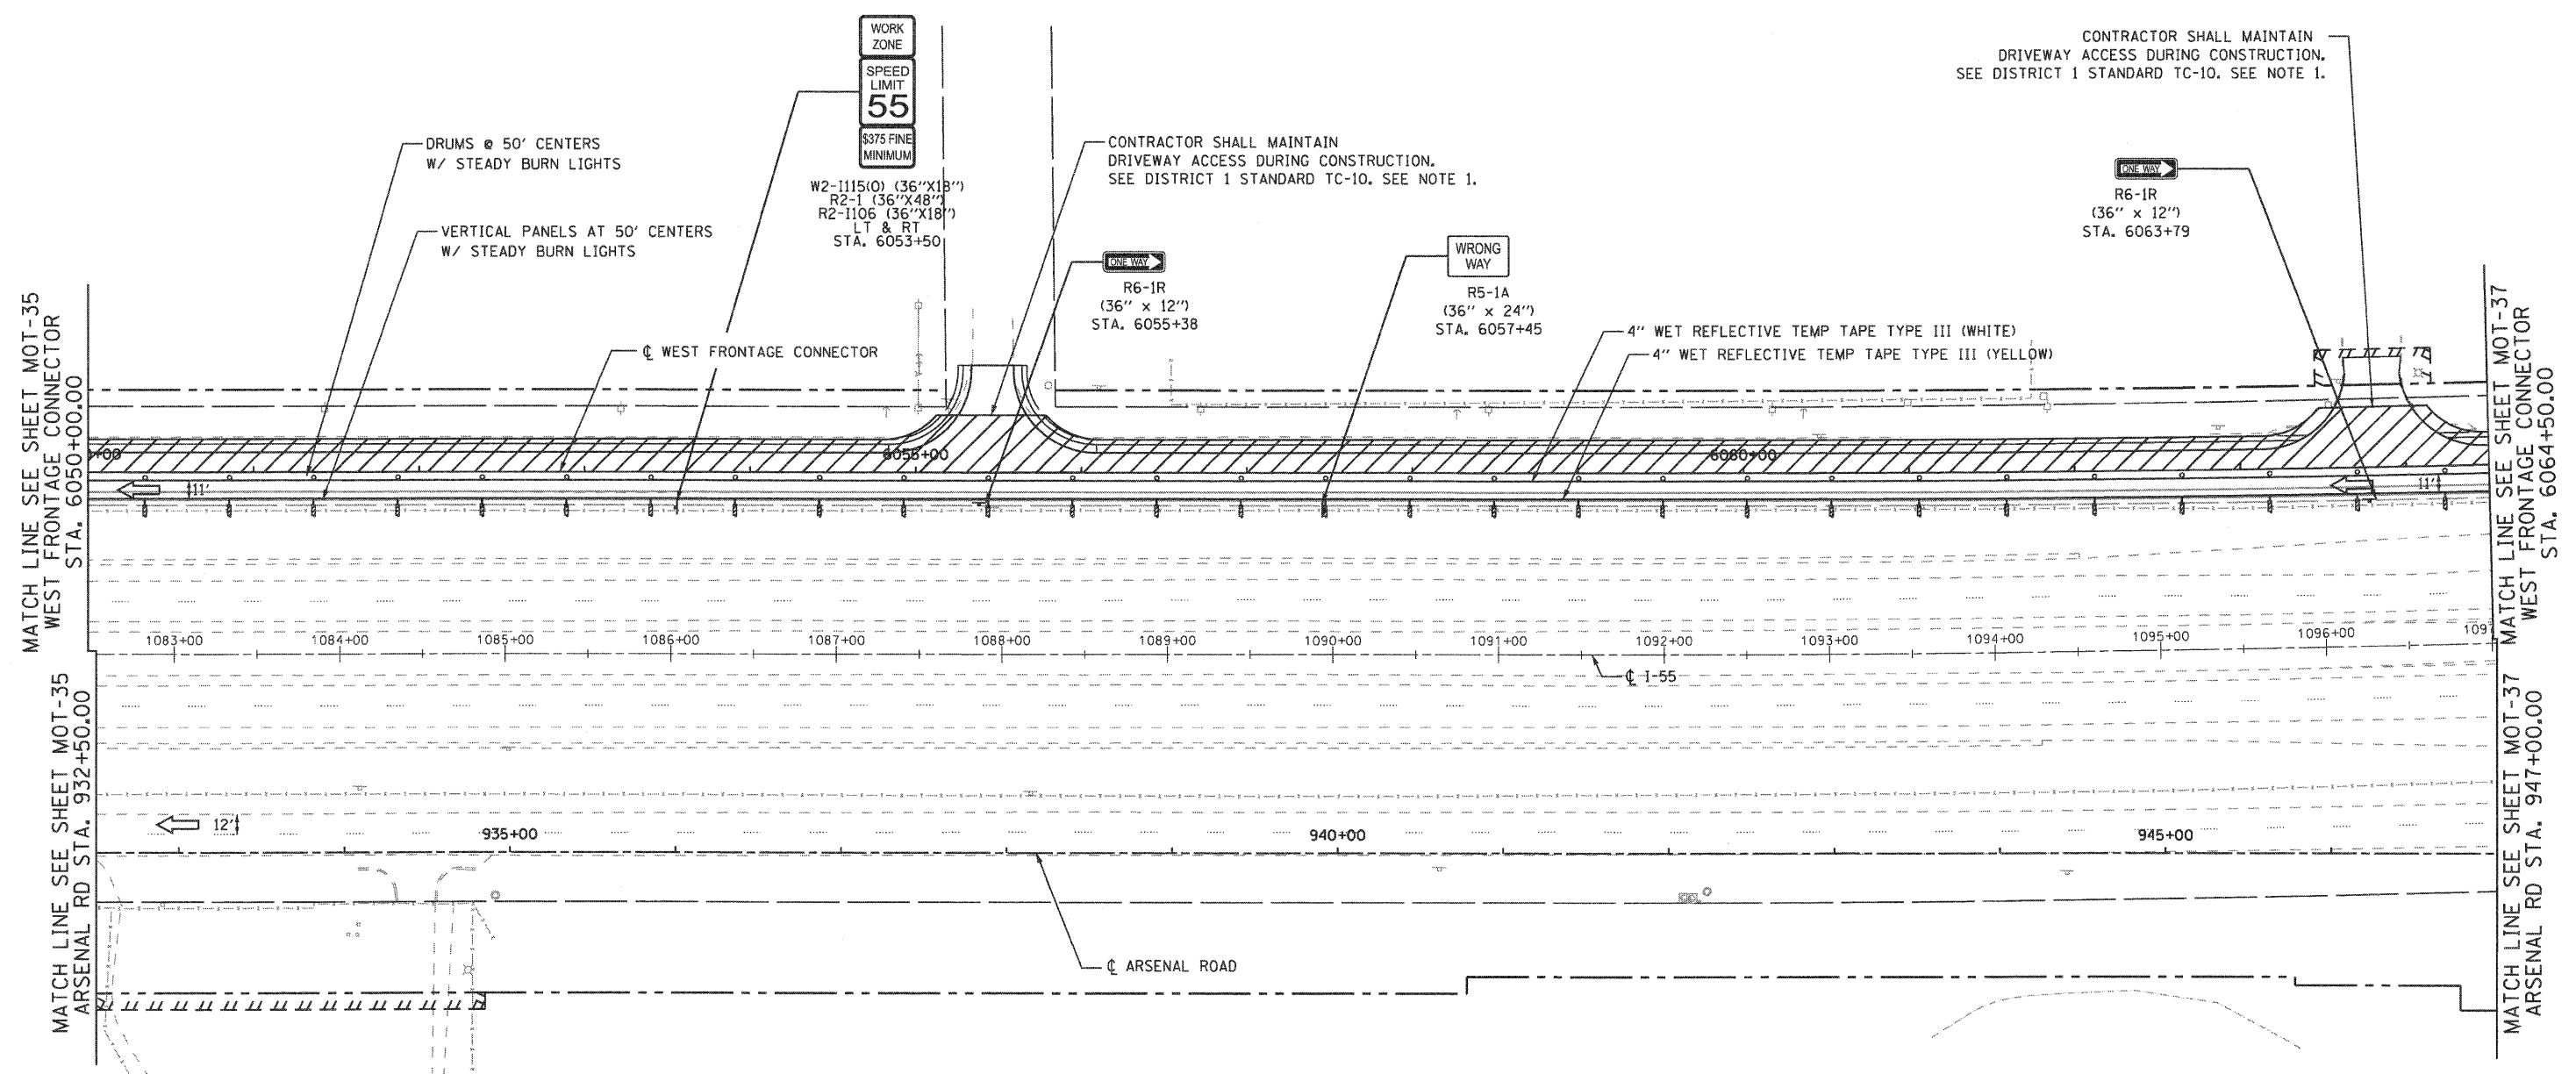

NOTE
1. CONTRACTOR SHALL CONSTRUCT AND MAINTAIN AGGREGATE SURFACE COURSE FOR TEMPORARY ACCESS TO ENTRANCES. THIS WORK SHALL BE PAID FOR AS TEMPORARY ACCESS, COMMERCIAL ENTRANCE (X4022000).

- MAINTENANCE OF TRAFFIC LEGEND**
- WORK ZONE (CURRENT STAGE)
 - WORK ZONE (CONTD. FROM PREVIOUS STAGE)
 - DIRECTION OF TRAFFIC
 - TYPE II BARRICADES (DRUMS), SPACING AS SHOWN
 - TEMPORARY PAVEMENT (INSTALLED IN CURRENT STAGE)
 - TEMPORARY PAVEMENT (INSTALLED IN PREVIOUS STAGE)

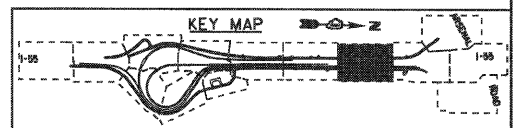

FILE NAME = ...\\D160C31-SHT-STAGING318.dgn	USER NAME = grol	DESIGNED - GR	REVISED -	STATE OF ILLINOIS DEPARTMENT OF TRANSPORTATION	MAINTENANCE OF TRAFFIC STAGE 3		F.A.I. RTE. 55	SECTION (99-1&2)-3	COUNTY WILL	TOTAL SHEETS 524	SHEET NO. 122
	PLOT SCALE = 1/8"=1'-0"	DRAWN - GR	REVISED -		SCALE: 1"=50'	SHEET NO. 8 OF 10 SHEETS	STA. TO STA.	CONTRACT NO. 60C31		FED. ROAD DIST. NO. 1 ILLINOIS FED. AID PROJECT	
	PLOT DATE = 12/18/2009	CHECKED - RY	REVISED -								
		DATE - 12/18/2009	REVISED -								

FINAL