



PLAN	DESIGNED	BY	DATE
NOTE BOOK	PLOTTED		
NO.	ALIGNED		
	CHECKED		
	FILE NAME		

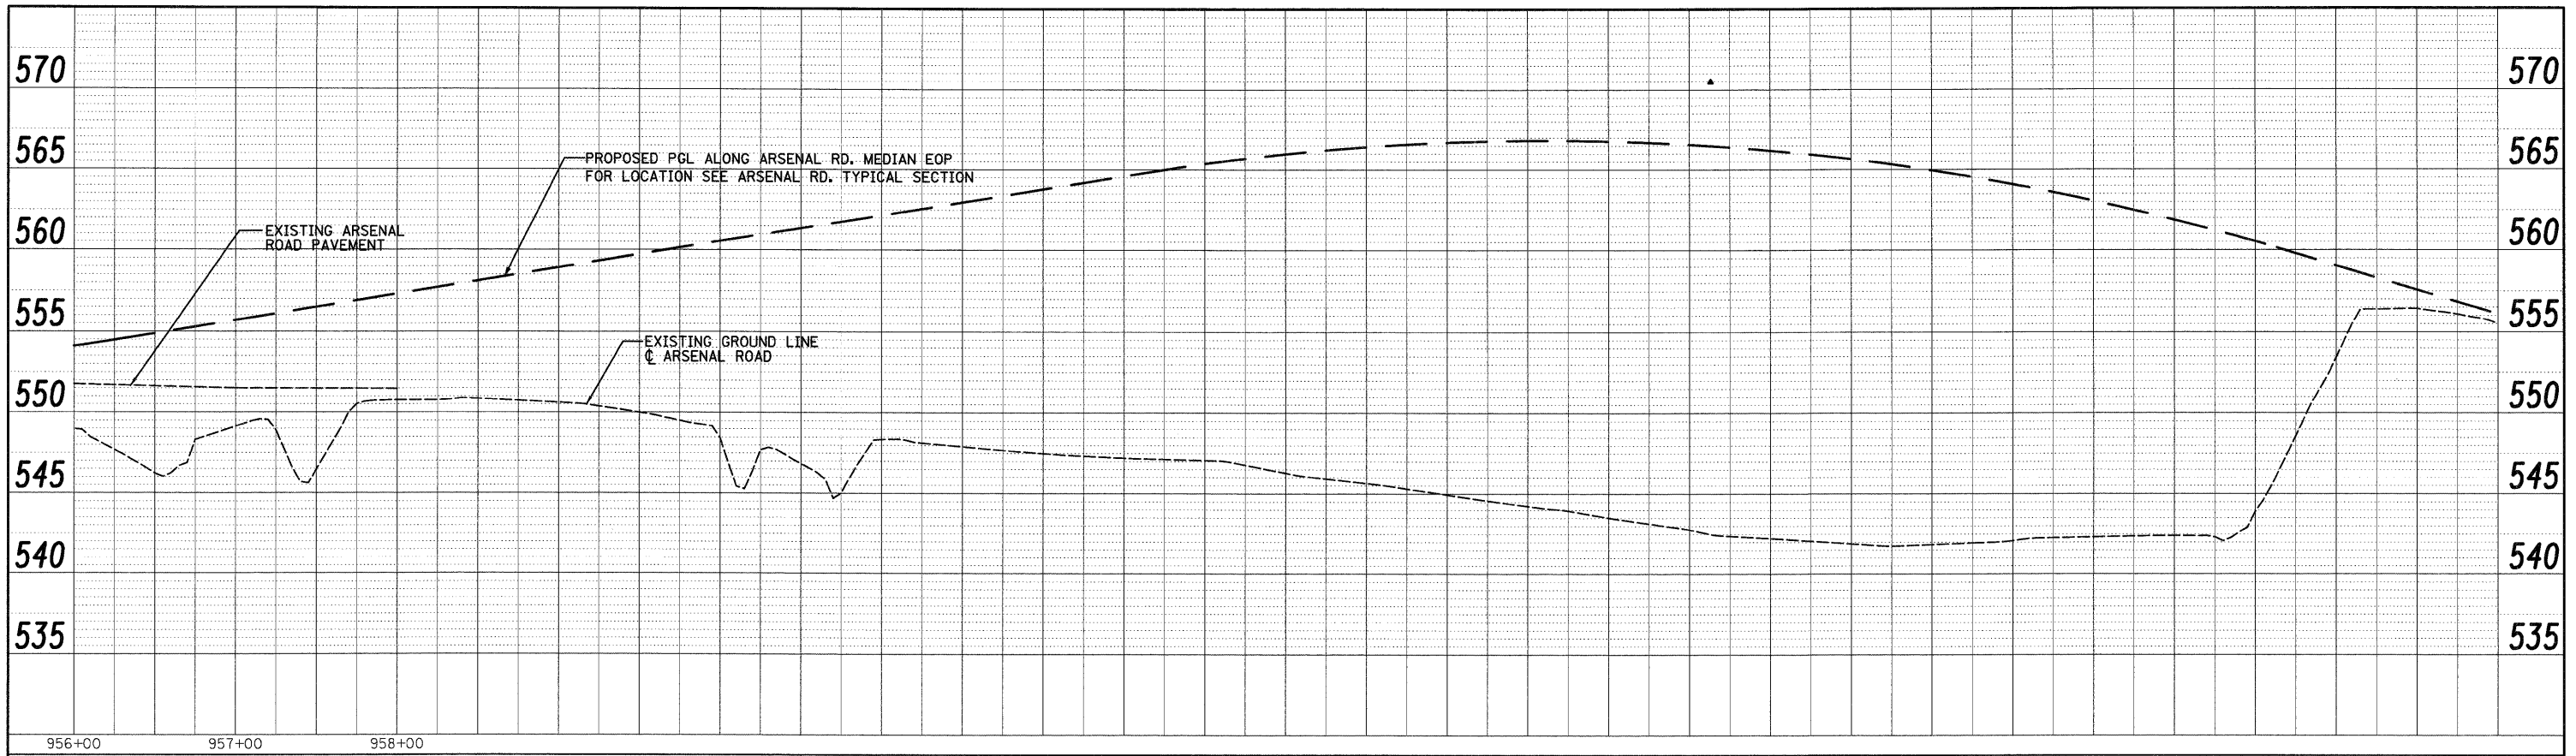

PROFILE	DESIGNED	BY	DATE
NOTE BOOK	PLOTTED		
NO.	GRADES CHECKED		
	BY		
	PROF. DATE		

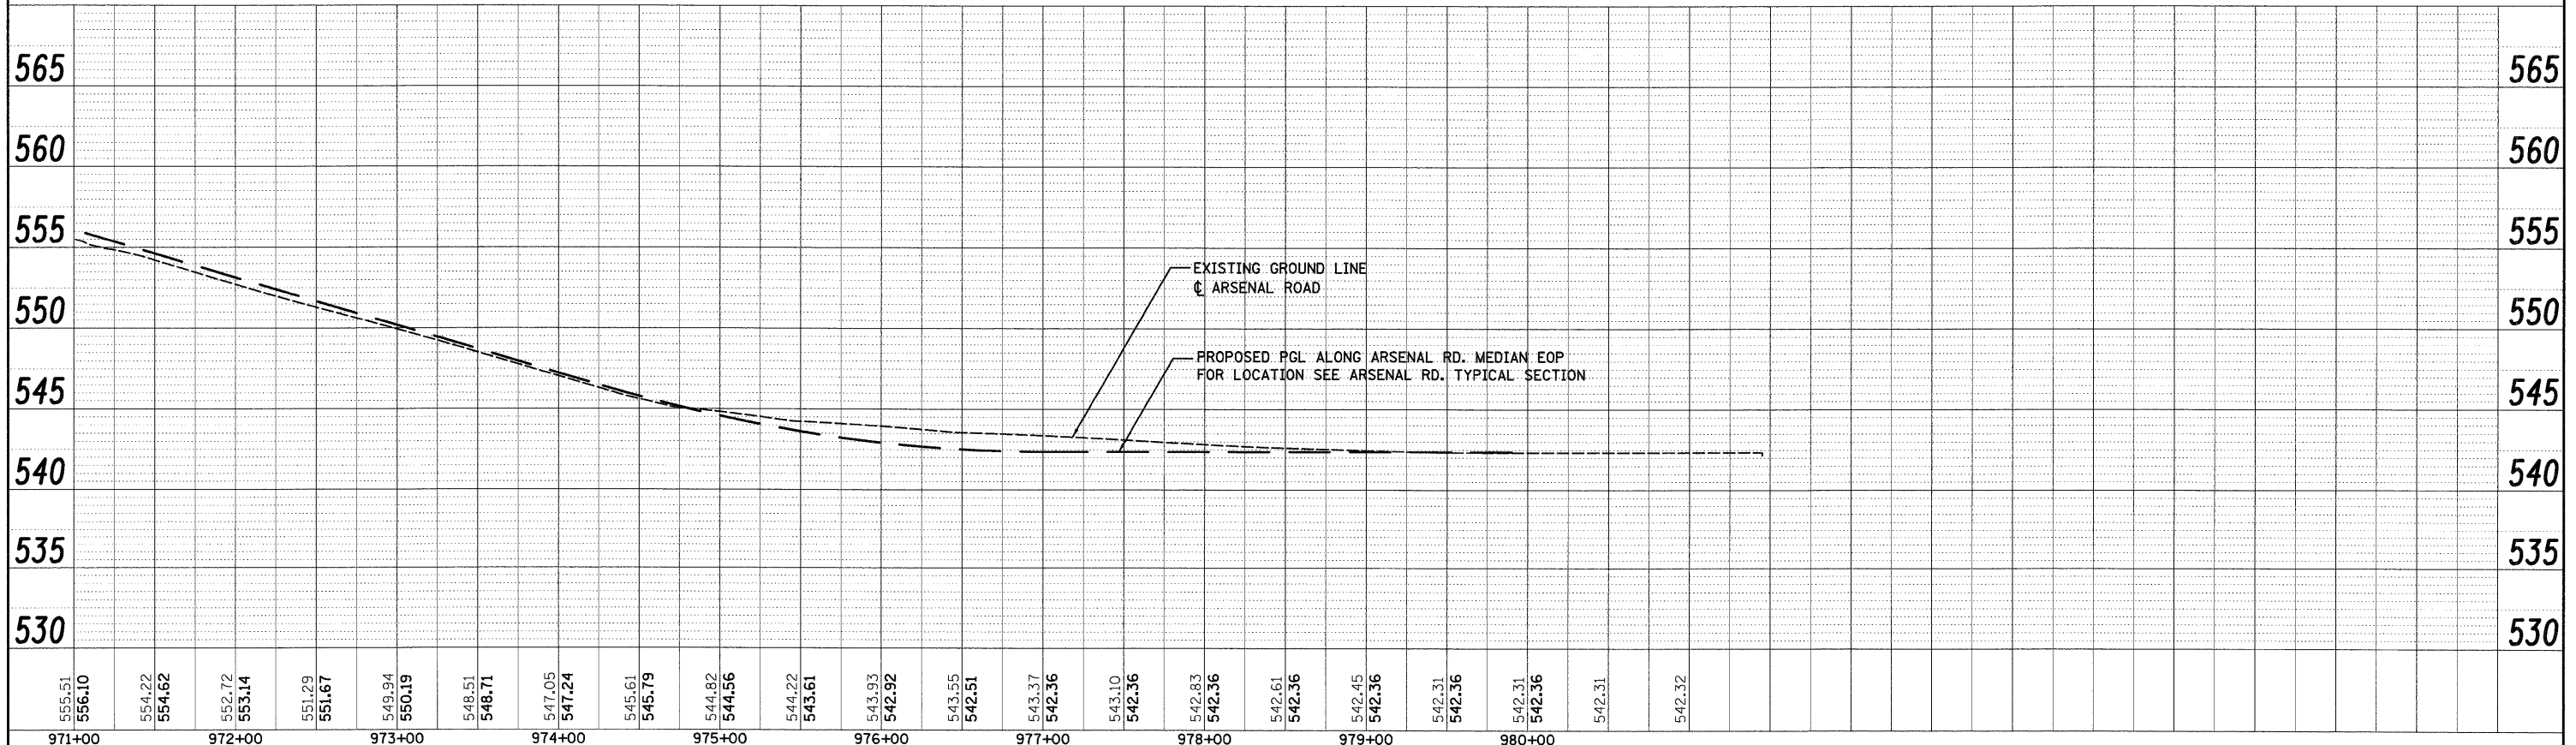

300 W. ADAMS ST.  
CHICAGO, IL 60606  
SINGH & ASSOCIATES, INC.  
TEL: (312) 629-0240  
FAX: (312) 629-8449  
CONSULTING ENGINEERS

FILE NAME = D:\60C31-SHT-DRAIN\PROFILE03.dgn	USER NAME = TKluigel	DESIGNED - PTK/VP	REVISED -	<b>STATE OF ILLINOIS DEPARTMENT OF TRANSPORTATION</b>	<b>ARSENAL ROAD DRAINAGE PROFILE</b>	F.A.I. RTE. 55	SECTION (99-1&2)AC-3	COUNTY WILL	TOTAL SHEETS 524	SHEET NO. 168	
PLOT SCALE = 1:500	CHECKED - CL	REVISED -	SCALE: 1"=50'H; 1"=5'V			SHEET NO. 3 OF 18 SHEETS	STA. TO STA.	CONTRACT NO. 60C31		FED. ROAD DIST. NO. 1 ILLINOIS FED. AID PROJECT	
PLOT DATE = 12/11/2009	DATE - 12/18/09	REVISED -									

FINAL