



PLAN	REVISIONS	BY	DATE
NO.	PLOTTED		
NO.	ALIGNED		
NO.	CHECKED		
NO.	ADD FILE NAME		

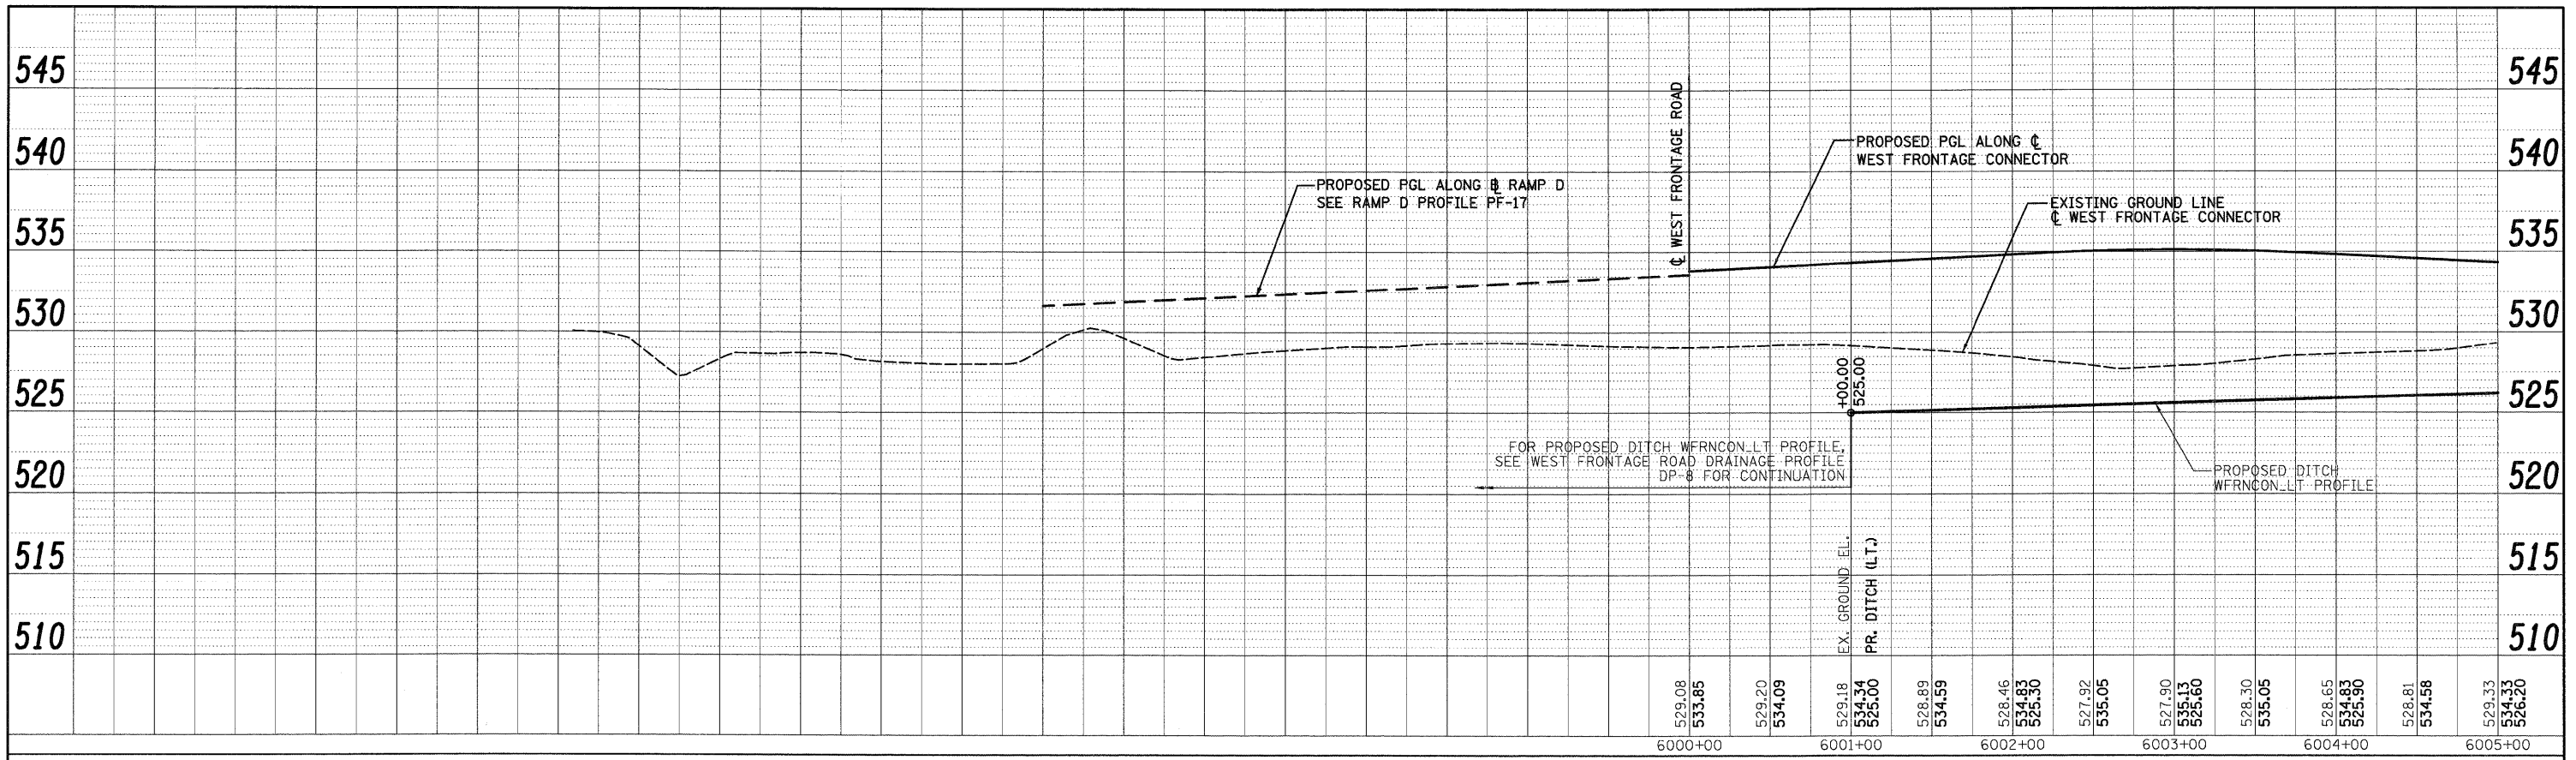

PROFILE	REVISIONS	BY	DATE
NO.	PLOTTED		
NO.	GRADES CHECKED		
NO.	BY DATE		
NO.	PROJ. DATE		

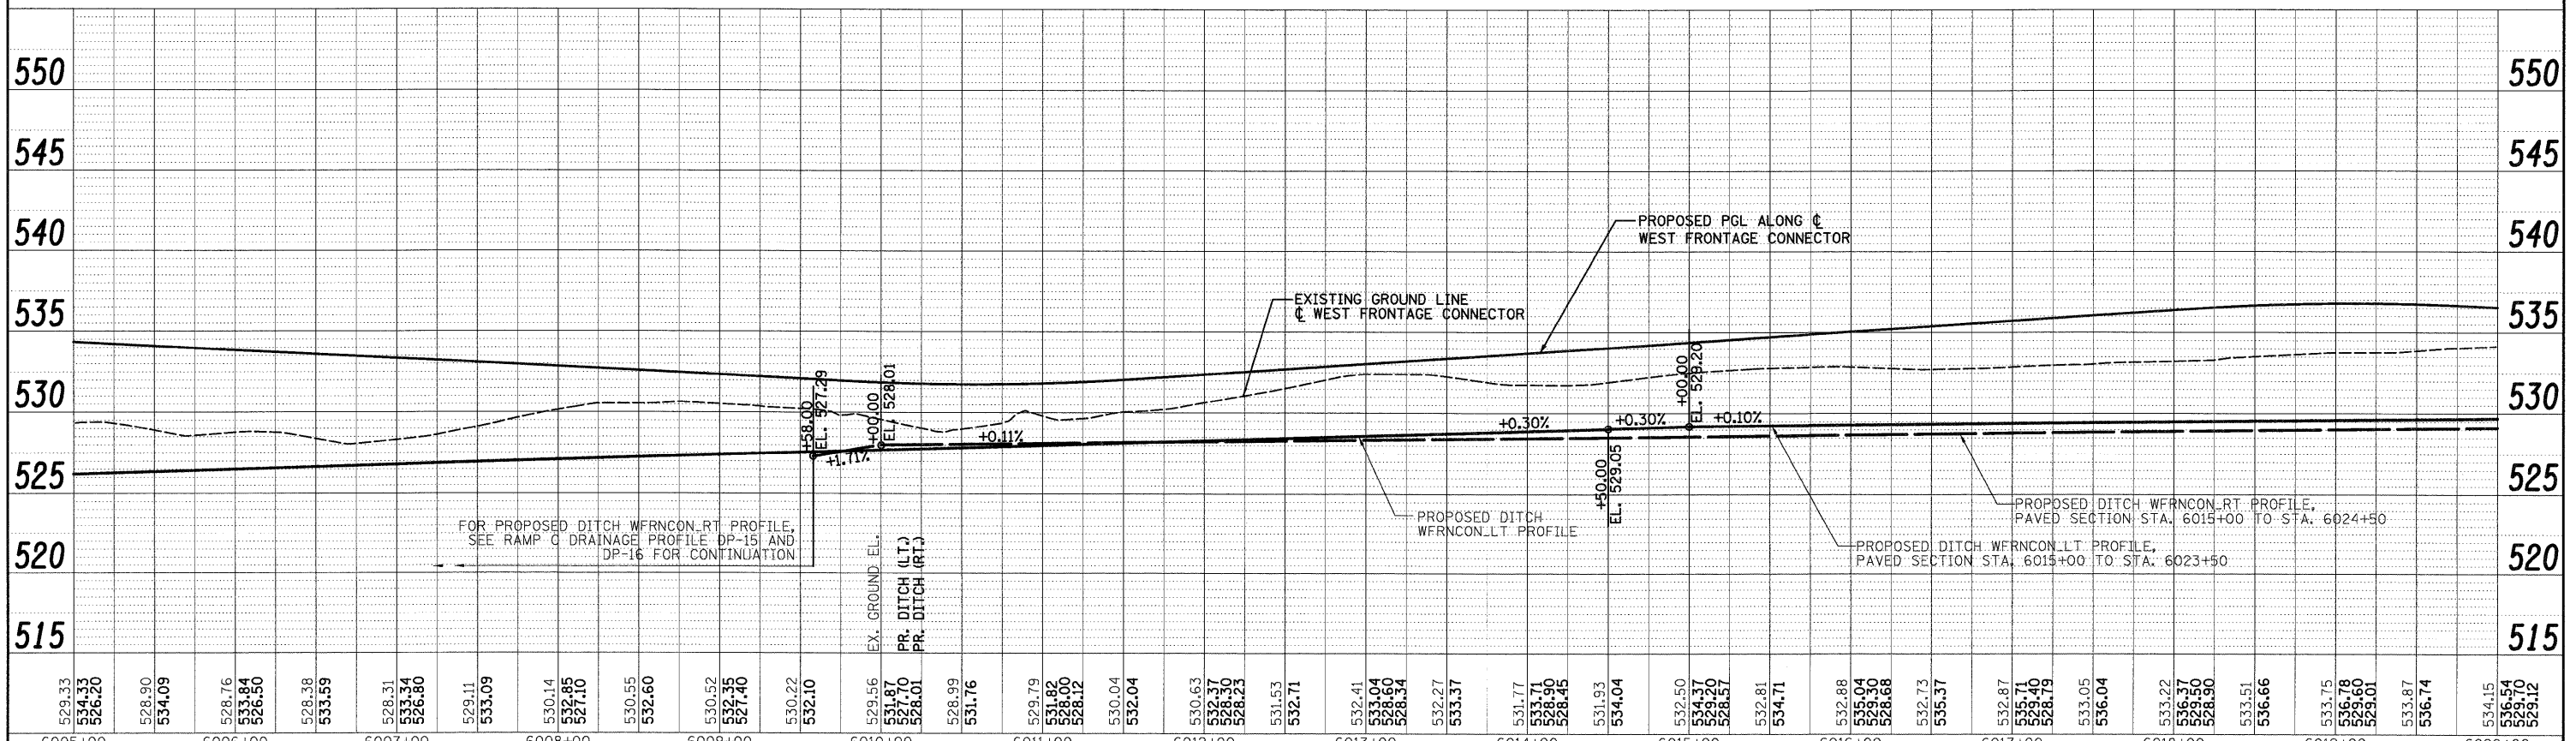

300 W. ADAMS ST.
CHICAGO, IL 60606
TEL: (312) 629-0240
SINGH & ASSOCIATES, INC.
CONSULTING ENGINEERS
FAX: (312) 629-8449

FILE NAME = D:\160\31-SHT-DRA\NPROF1E04.dgn	USER NAME = TKluegel	DESIGNED - PTK/VP	REVISED -	STATE OF ILLINOIS DEPARTMENT OF TRANSPORTATION	WEST FRONTAGE CONNECTOR DRAINAGE PROFILE	F.A.I. RTE. 55	SECTION (99-1&2)AC-3	COUNTY WILL	TOTAL SHEETS 524	SHEET NO. 169	
PLOT SCALE = 1:500	CHECKED - CL	REVISIONS -	REVISIONS -			SCALE: 1"=50'H; 1"=5'V SHEET NO. 4 OF 18 SHEETS STA. TO STA.		CONTRACT NO. 60C31		ILLINOIS FED. AID PROJECT	
PLOT DATE = 12/11/2009	DATE = 12/18/09	REVISIONS -	REVISIONS -								

FINAL