
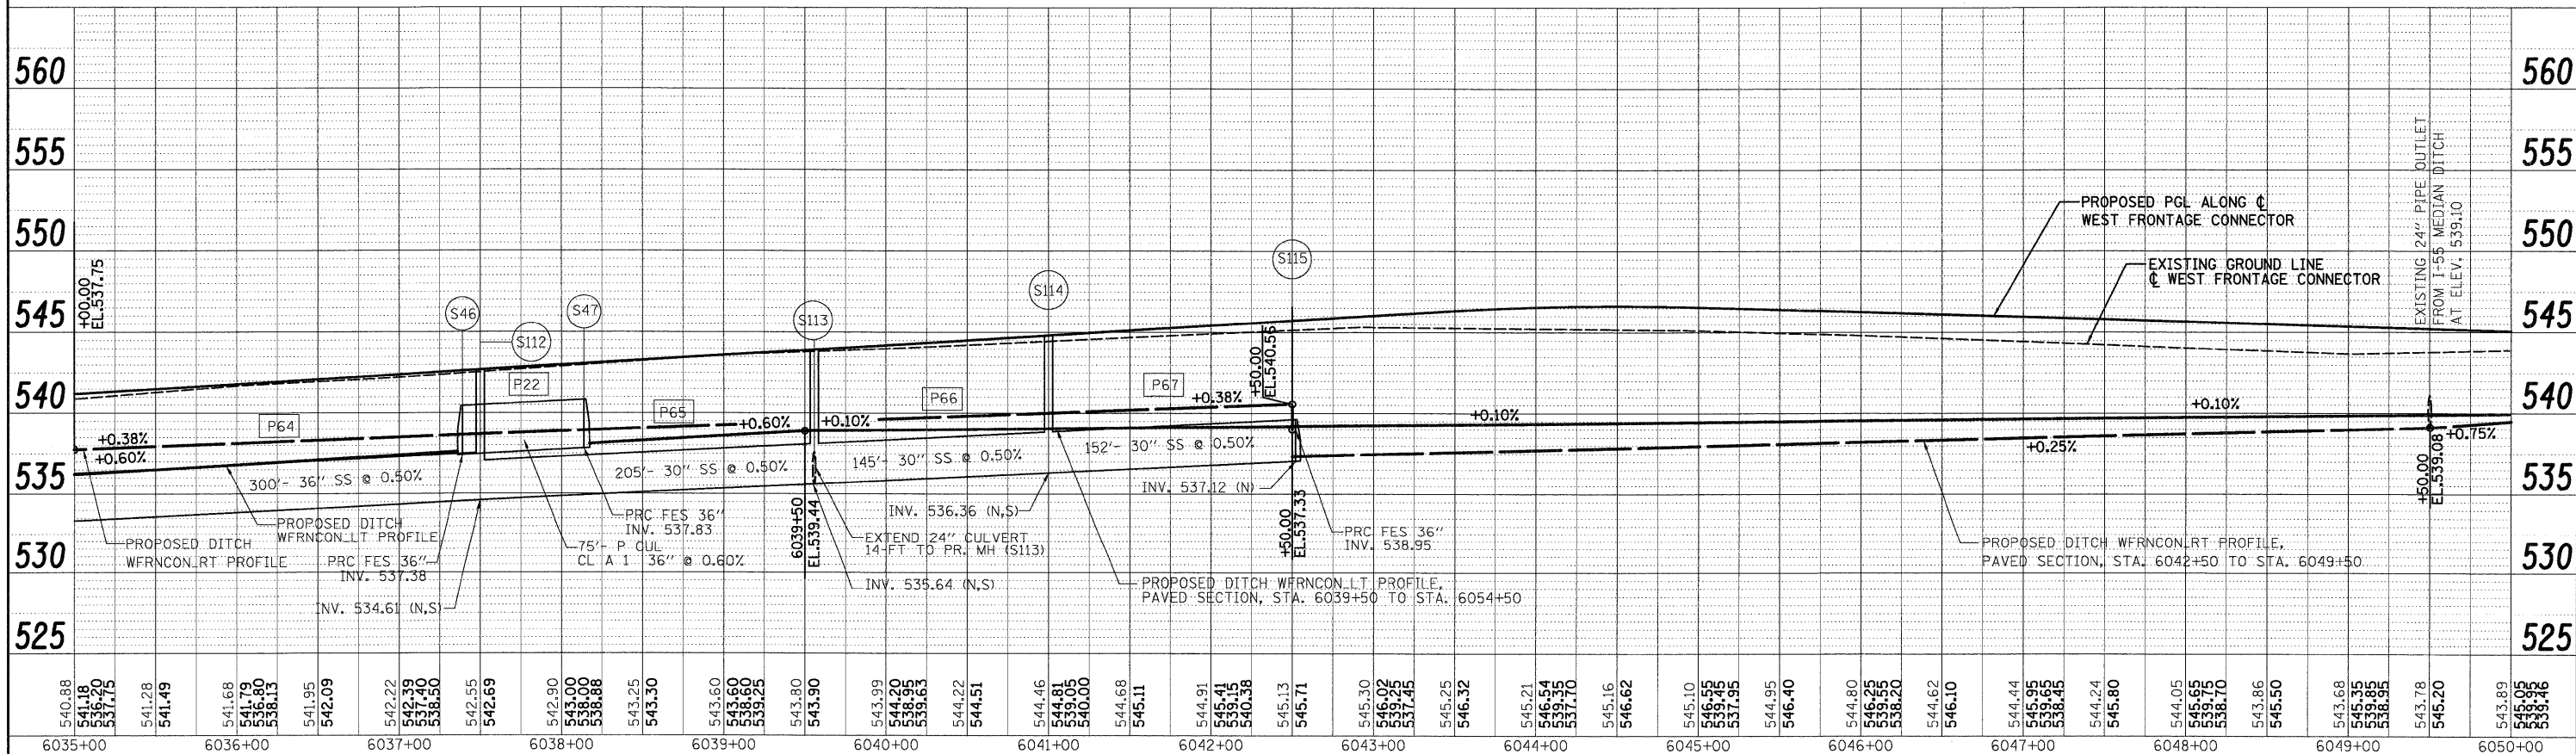


DATE	
BY	
REVISIONS	
PLANNED	
DESIGNED	
CHECKED	
APPROVED	
NO.	

DATE	
BY	
REVISIONS	
PLANNED	
DESIGNED	
CHECKED	
APPROVED	
NO.	

300 W. ADAMS ST.
CHICAGO, IL 60606
TEL: (312) 629-0240
SINGH & ASSOCIATES, INC.
CONSULTING ENGINEERS
FAX: (312) 629-8449

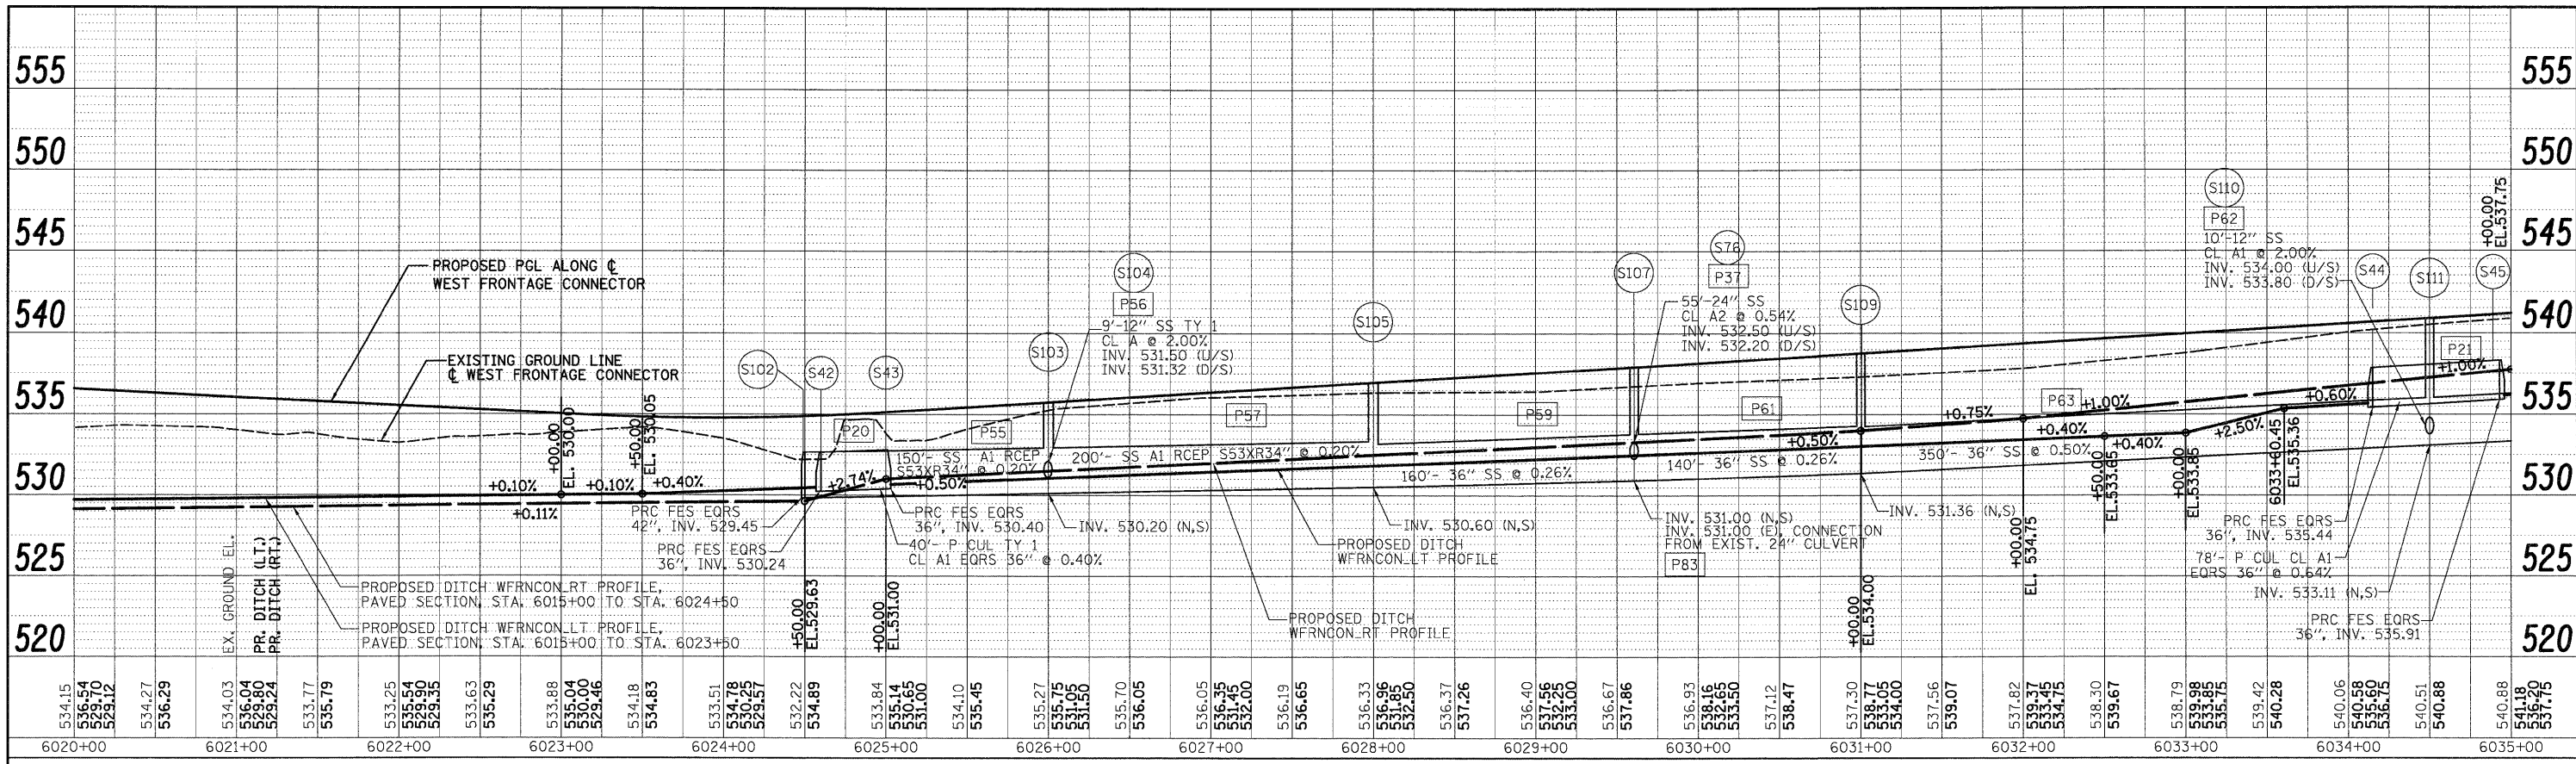

FILE NAME = D:\B0C31-SHT-DRAIN\PROFILE05.dgn	USER NAME = TKLuegel	DESIGNED - PTK/VP	REVISED -	STATE OF ILLINOIS DEPARTMENT OF TRANSPORTATION WEST FRONTAGE CONNECTOR DRAINAGE PROFILE	F.A.I. RTE. 55	SECTION (99-1&2)AC-3	COUNTY WILL	TOTAL SHEETS 524	SHEET NO. 170
PLOT SCALE = 1:500	CHECKED - CL	DATE - 12/18/09	REVISED -		SCALE: 1"=50' HORIZ. 1"=5' VERT. SHEET NO. 5 OF 18 SHEETS	TO STA.	CONTRACT NO. 60C31		
PLOT DATE = 12/11/2009	DATE - 12/18/09	REVISED -			FED. ROAD DIST. NO. 1		ILLINOIS FED. AID PROJECT		

FINAL