
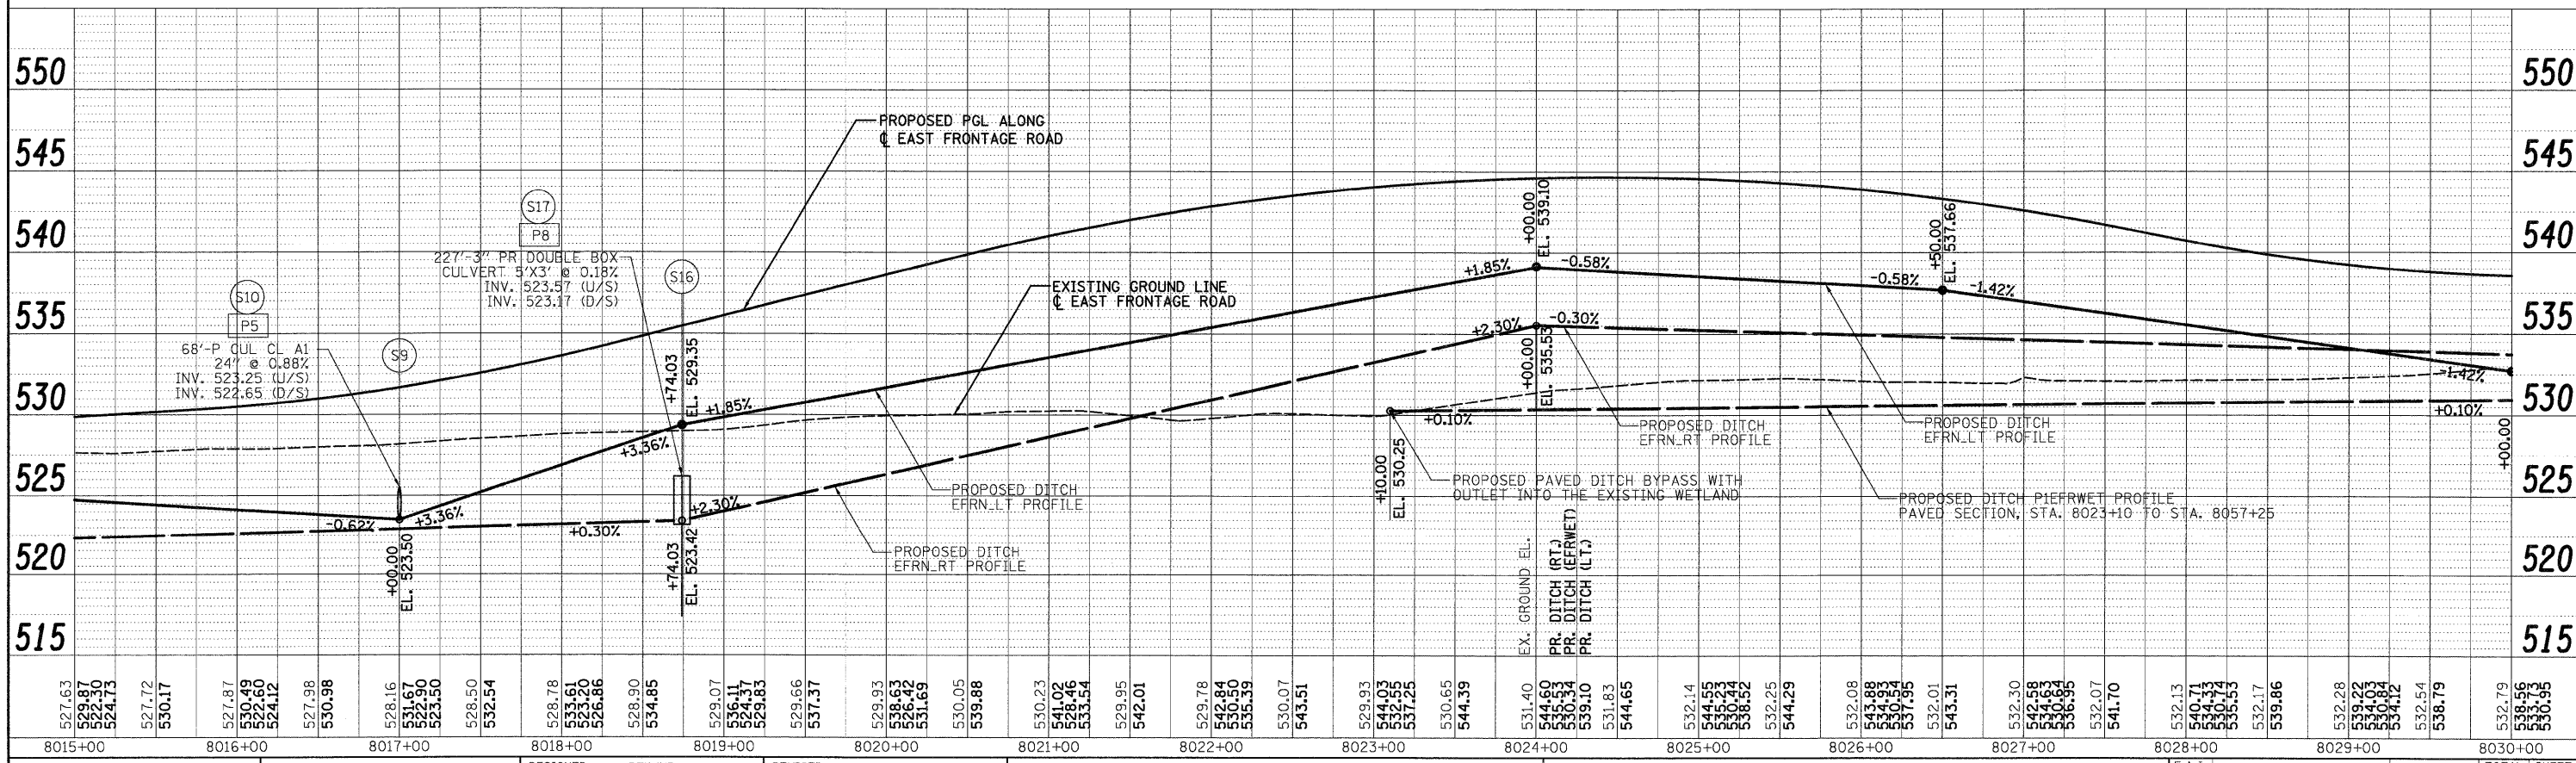


PLAN	DESIGNED	BY	DATE
NO.	PLOTTED		
NO.	ALIGNED		
NO.	CHECKED		
NO.	PROPOSED		

PROFILE	DESIGNED	BY	DATE
NO.	PLOTTED		
NO.	ALIGNED		
NO.	CHECKED		
NO.	PROPOSED		

300 W. ADAMS ST.
CHICAGO, IL 60606
TEL: (312) 629-0240
SINGH & ASSOCIATES, INC.
CONSULTING ENGINEERS
FAX: (312) 629-8449

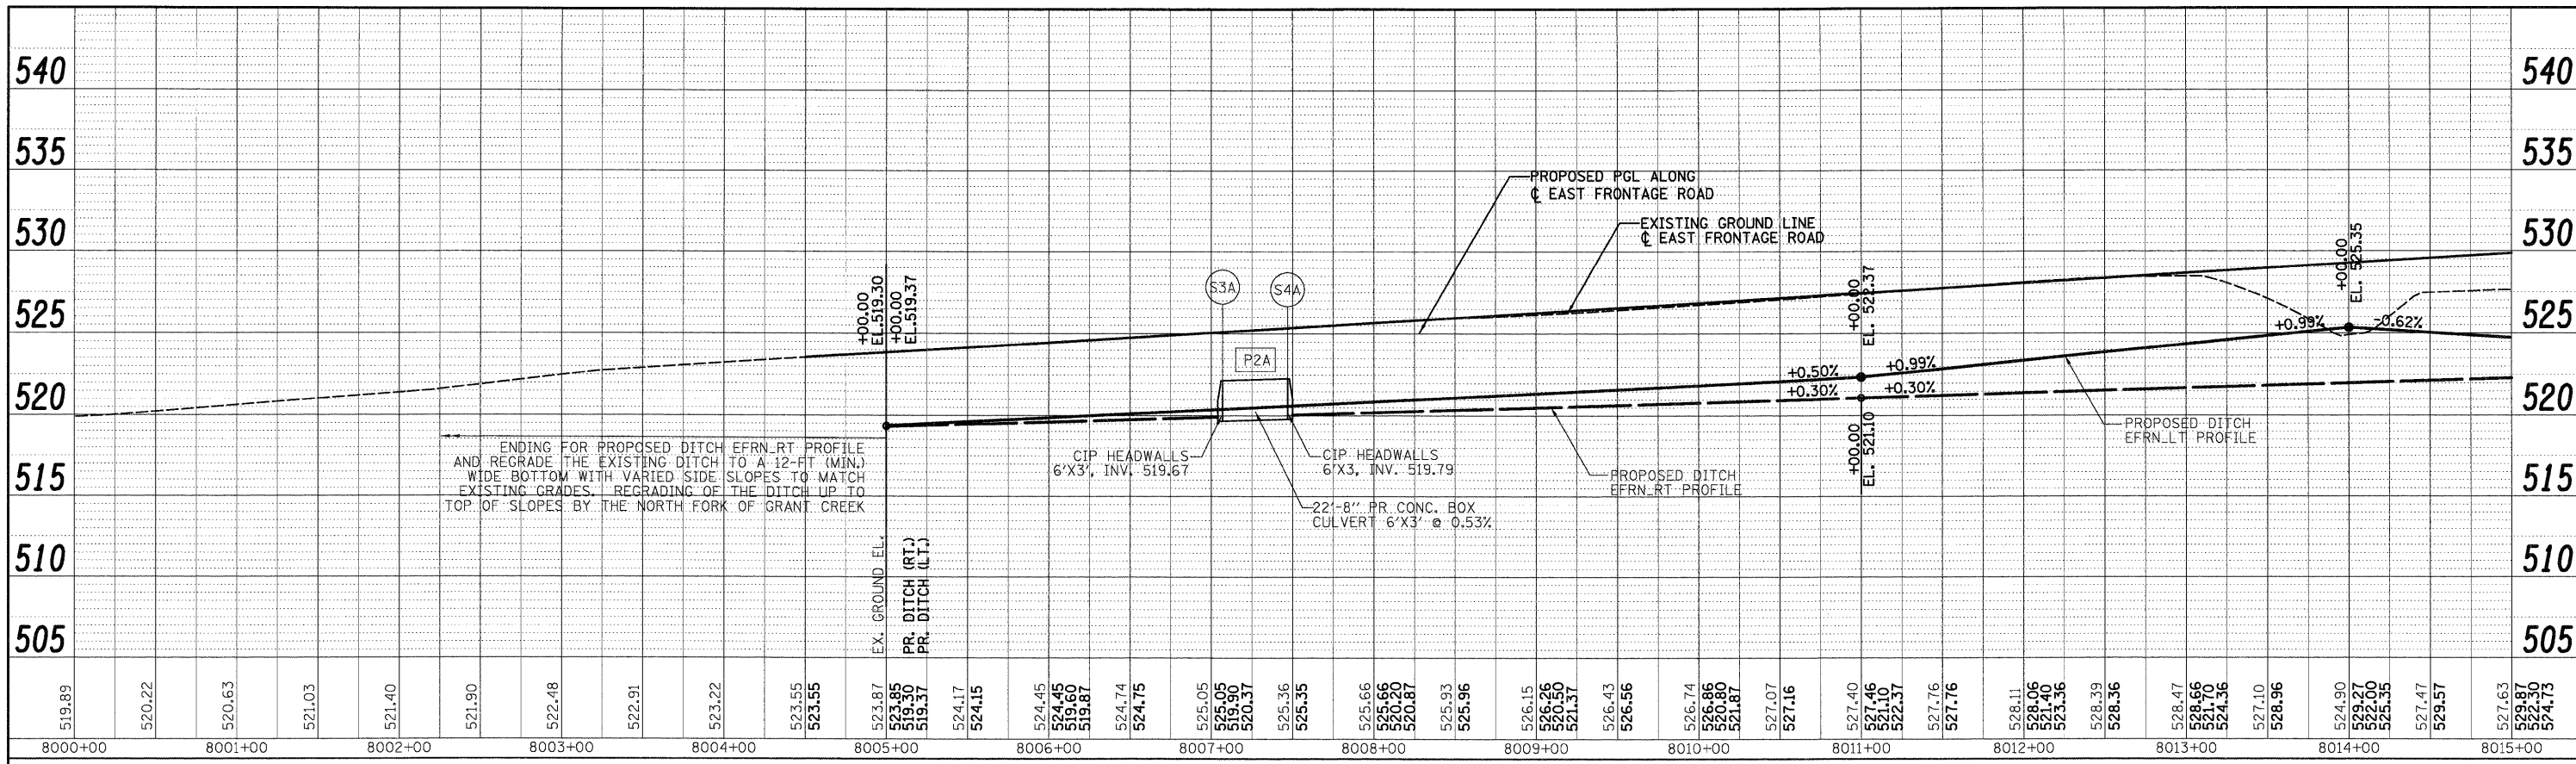

FILE NAME = D:\168C31-SHT-DRAINPROFILE09.dgn	USER NAME = TKLuagel	DESIGNED - PTK/VP	REVISED -	STATE OF ILLINOIS DEPARTMENT OF TRANSPORTATION EAST FRONTAGE ROAD DRAINAGE PROFILE SCALE: 1"=50'H=1"=5'V SHEET NO. 9 OF 18 SHEETS STA. TO STA.	SECTION (99-1&2)AC-3 COUNTY WILL CONTRACT NO. 60C31
PLOT SCALE = 1:50	CHECKED - CL	DESIGNED - PTK/VP	REVISED -		
PLOT DATE = 12/11/2009	DATE - 12/18/09	CHECKED - CL	REVISED -		
		DATE - 12/18/09	REVISED -		

FINAL