
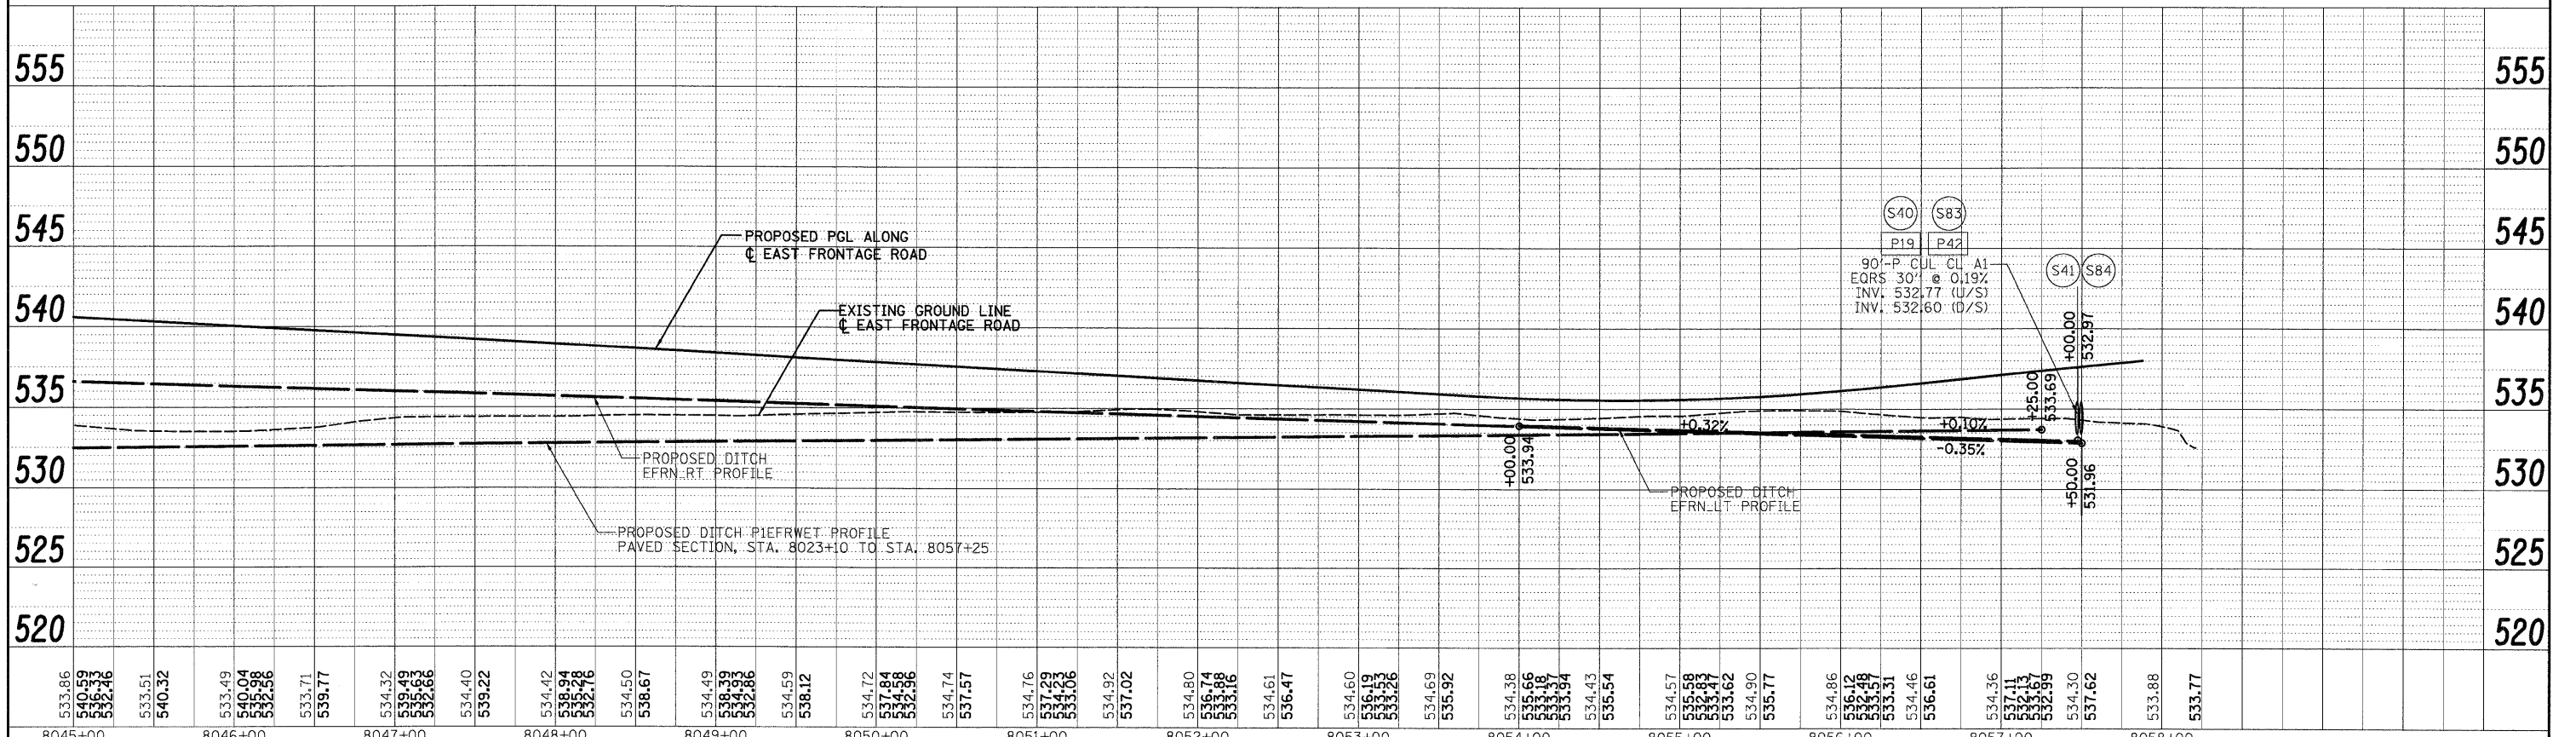


PLAN	REVISION	BY	DATE
NO.	NO.		
NO.	NO.		
NO.	NO.		
NO.	NO.		

PROFILE	REVISION	BY	DATE
NO.	NO.		
NO.	NO.		
NO.	NO.		
NO.	NO.		

300 W. ADAMS ST.
CHICAGO, IL 60606
SINGH & ASSOCIATES, INC.
CONSULTING ENGINEERS
TEL (312) 625-0240
FAX (312) 625-8449

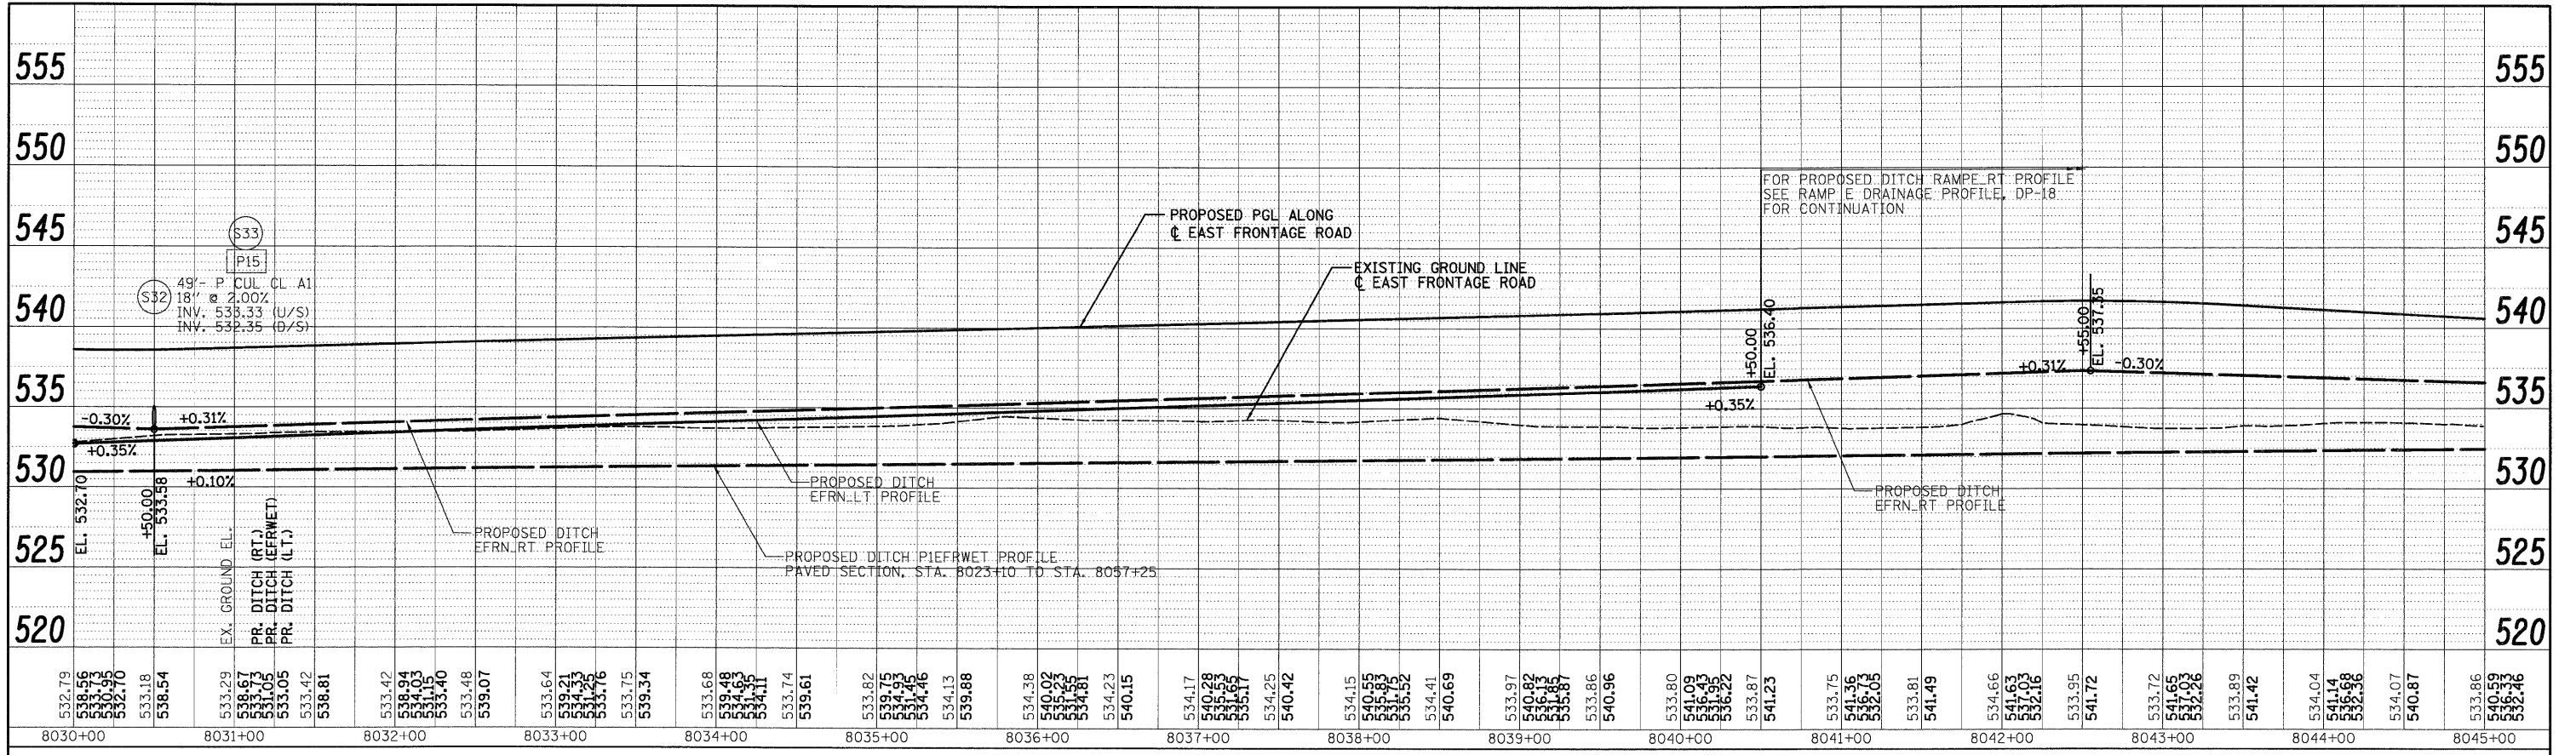

FILE NAME = D:\6031--SHT-DRAINPROFILE10.dgn	USER NAME = TKluegel	DESIGNED - PTK/VP	REVISED -	STATE OF ILLINOIS DEPARTMENT OF TRANSPORTATION EAST FRONTAGE ROAD DRAINAGE PROFILE	F.A.I. RTE. 55	SECTION (99-1&2)AC-3	COUNTY WILL	TOTAL SHEETS 524	SHEET NO. 175
PLOT SCALE = 1:50	DATE = 12/11/2009	DRAWN - PTK/VP	REVISED -		SCALE: 1"=50'-H&V 1"=5'-V	CONTRACT NO. 60C31		FED. ROAD DIST. NO. 1 ILLINOIS FED. AID PROJECT	
PLOT DATE = 12/11/2009	DATE = 12/18/09	CHECKED - CL	REVISED -		SHEET NO. 10 OF 18 SHEETS	SHEET NO. 10 OF 18 SHEETS		SHEET NO. 10 OF 18 SHEETS	
		REVISIONS			STA. TO STA.				

FINAL