


PLAN	REVIEWED	BY	DATE
NOTED	PLOTTED		
NOTE BOOK	ALIGNMENT CHECKED		
NO.	CADD FILE NAME		

PROFILE	REVIEWED	BY	DATE
NOTED	PLOTTED		
NOTE BOOK	GRADES CHECKED		
NO.	STRUCTURE NOTATIONS CHRD		

300 W. ADAMS ST.  
CHICAGO, IL 60606  
TEL: (312) 629-0240  
SINGH & ASSOCIATES, INC.  
CONSULTING ENGINEERS  
FAX: (312) 629-8449

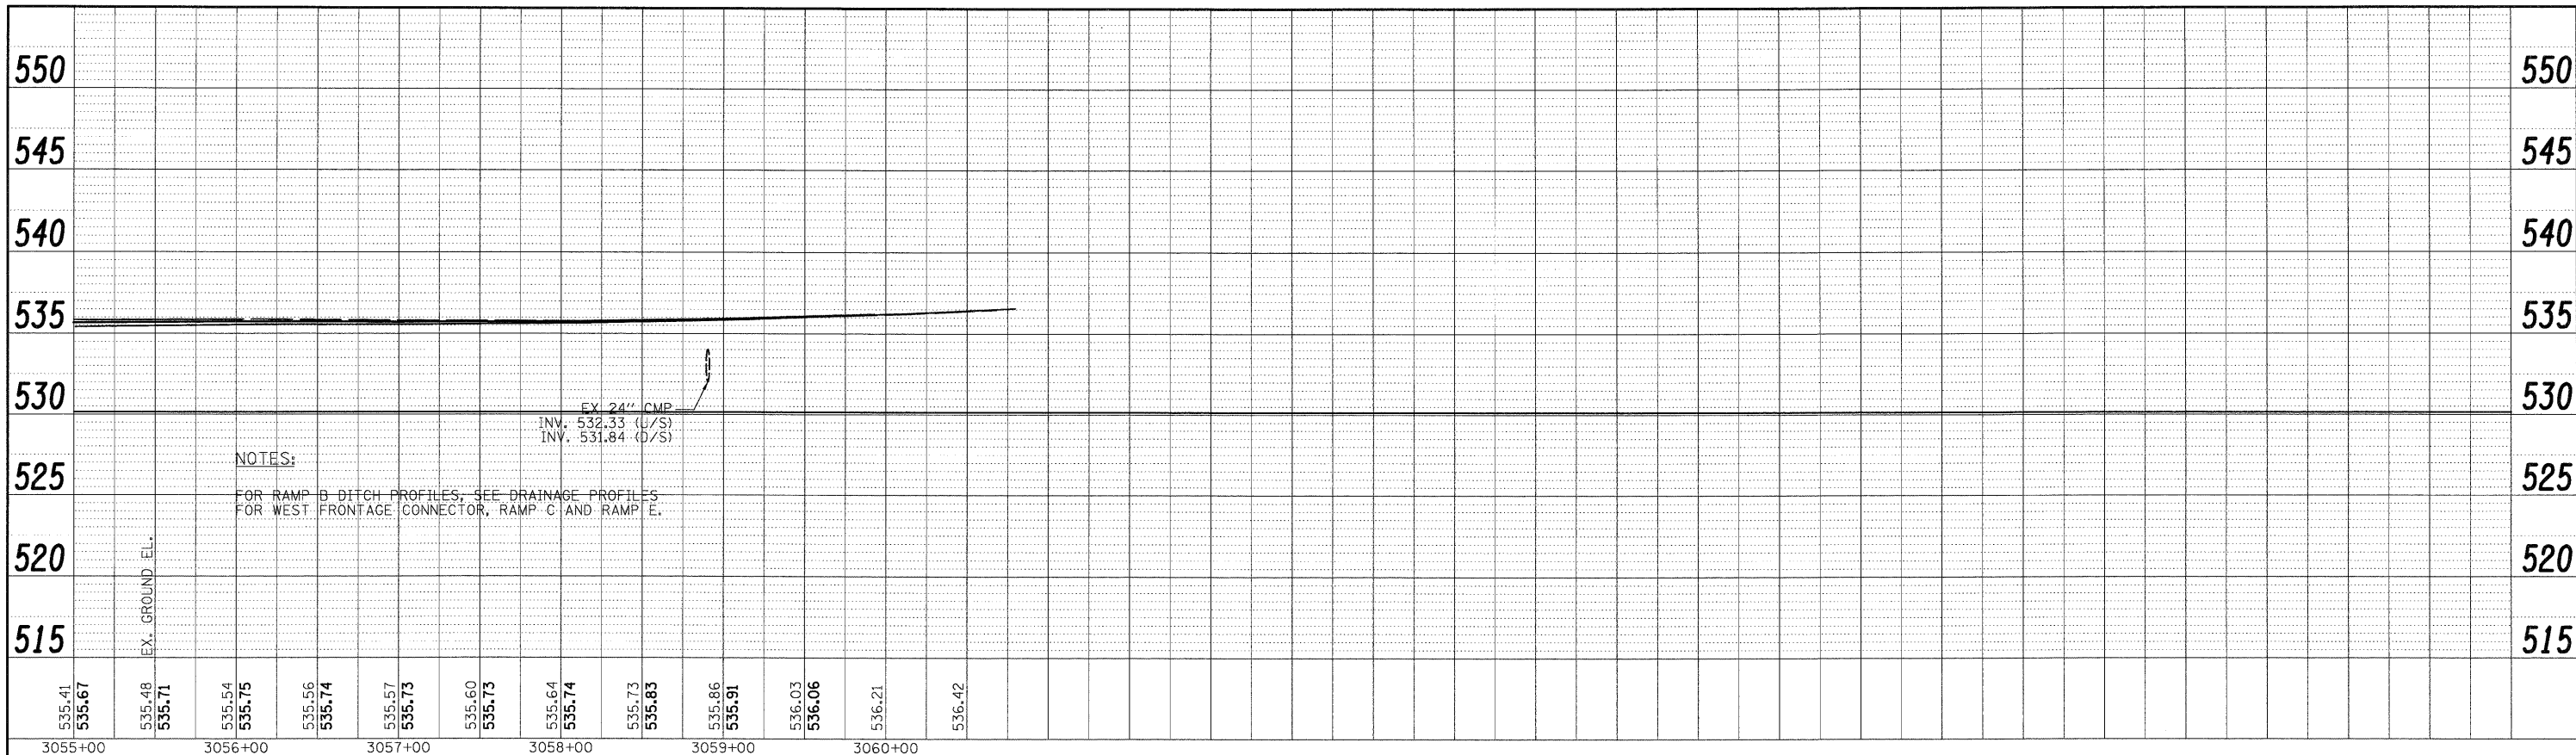

**NOTES:**

FOR RAMP B DITCH PROFILES, SEE DRAINAGE PROFILES FOR WEST FRONTAGE CONNECTOR, RAMP C AND RAMP E.

FILE NAME = D:\60C31-SHT-DRAIN\PROFILE14.dgn	USER NAME = TK\uegl	DESIGNED - PTK/VP	REVISED -
PLOT SCALE = 1:50		DRAWN - PTK/VP	REVISED -
PLOT DATE = 12/11/2009		CHECKED - CL	REVISED -
		DATE - 12/18/09	REVISED -

**STATE OF ILLINOIS  
DEPARTMENT OF TRANSPORTATION**

**RAMP B DRAINAGE PROFILE**

SCALE: 1"=50'H; 1"=5'V SHEET NO. 14 OF 18 SHEETS STA. TO STA.

F.A.I. RTE. 55	SECTION (99-1&2)AC-3	COUNTY WILL	TOTAL SHEETS 524	SHEET NO. 179
FED. ROAD DIST. NO. 1 ILLINOIS FED. AID PROJECT			CONTRACT NO. 60C31	

**FINAL**