



PLAN	REVISIONS	DATE
NO.	NO.	NO.
NO.	NO.	NO.
NO.	NO.	NO.

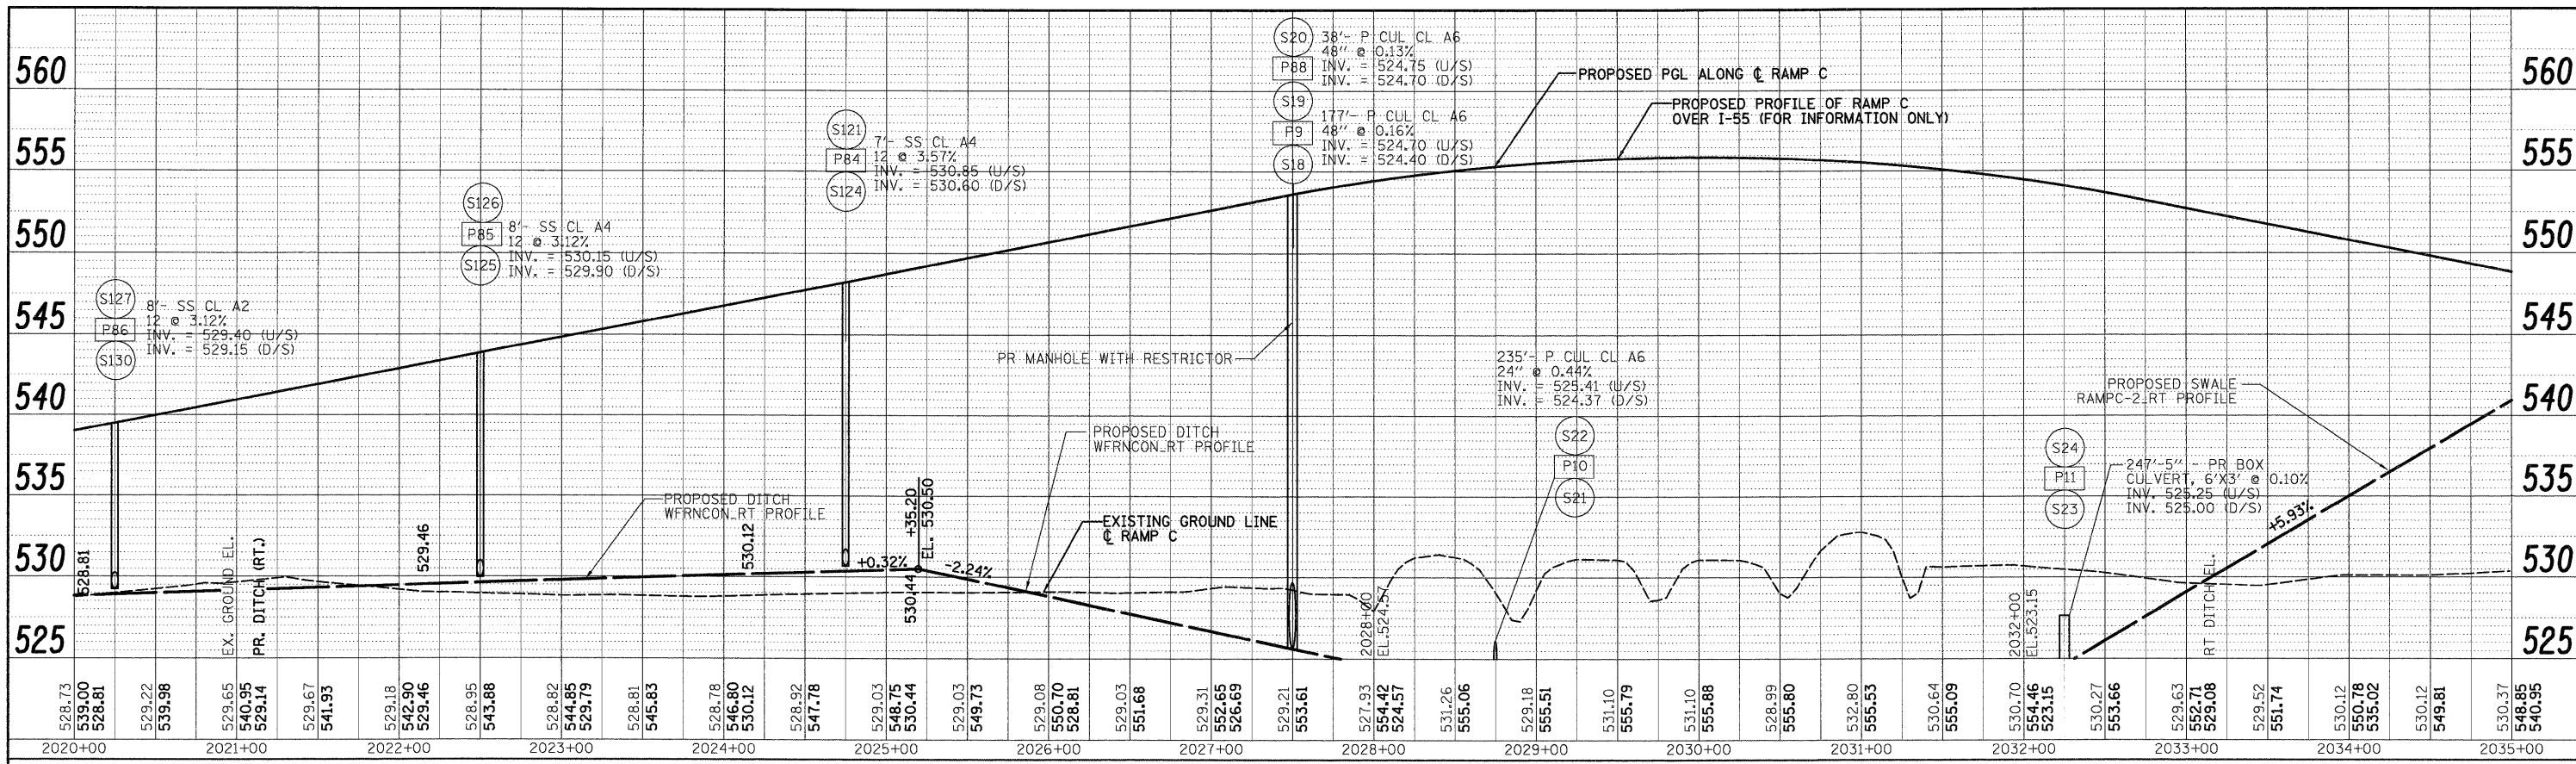

PROFILE	REVISIONS	DATE
NO.	NO.	NO.
NO.	NO.	NO.
NO.	NO.	NO.

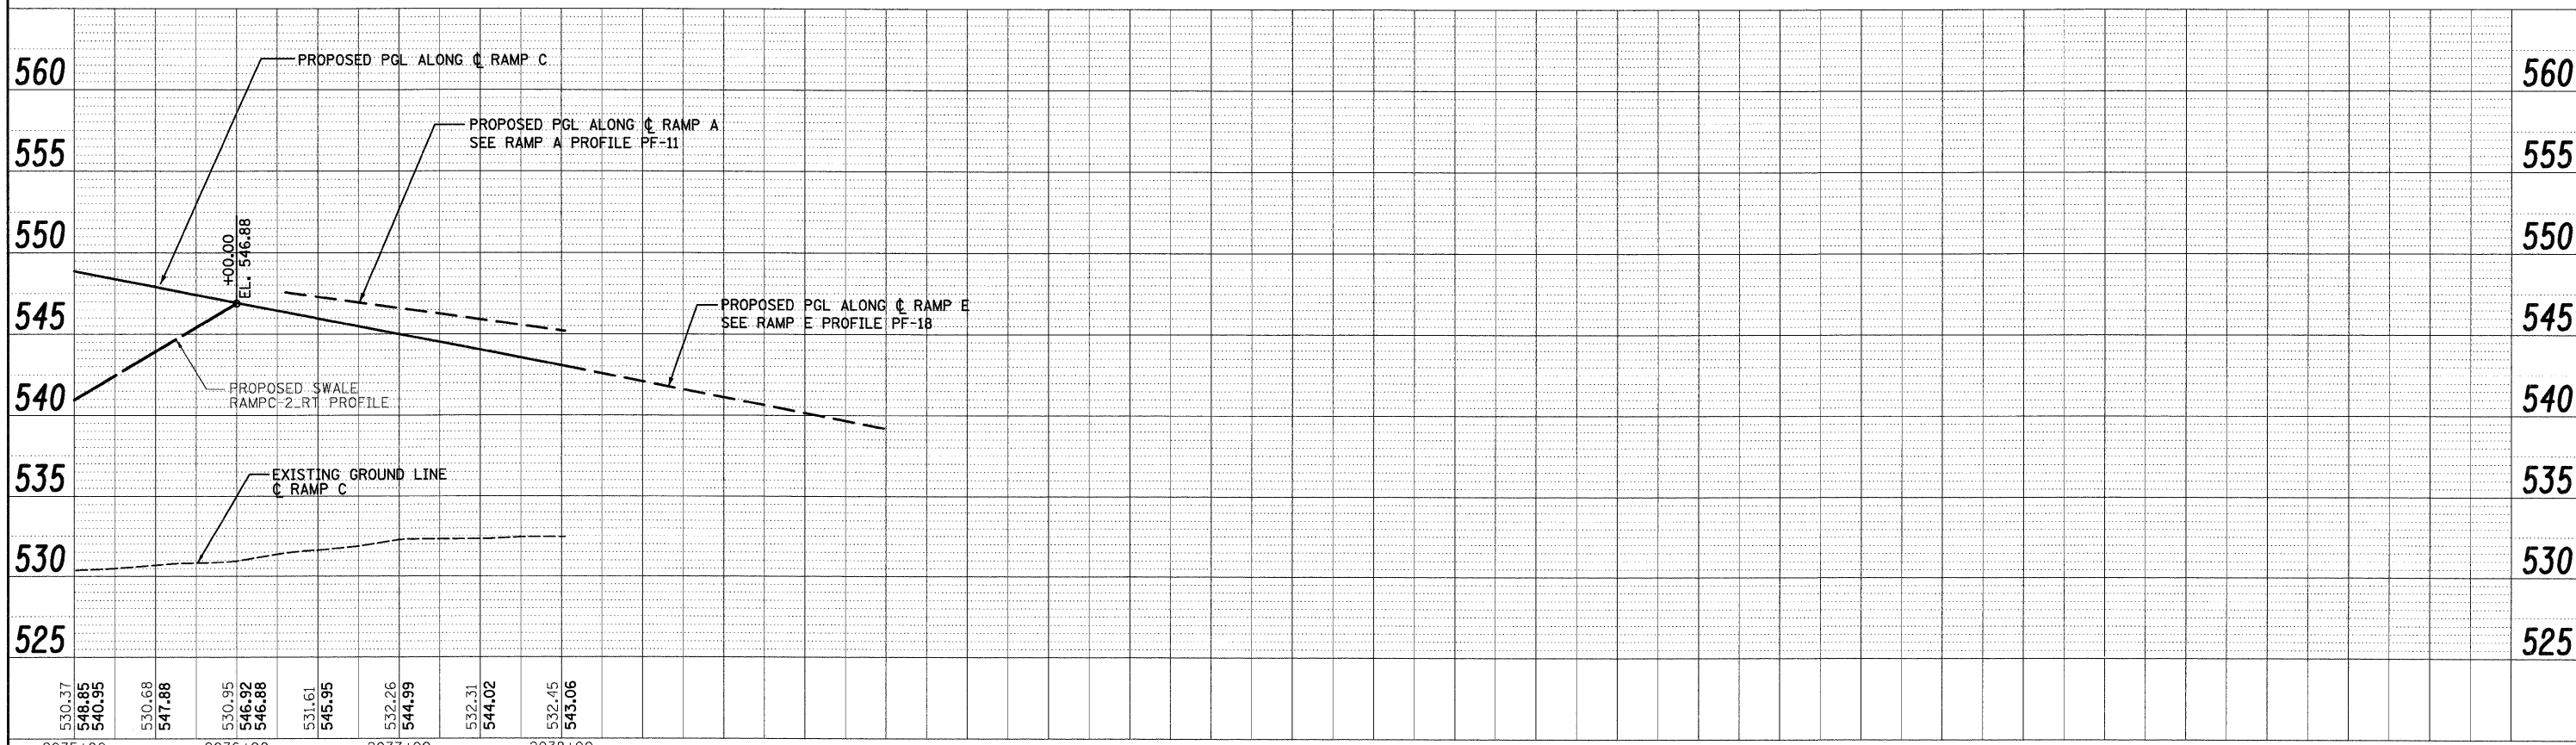

300 W. ADAMS ST.
CHICAGO, IL 60606
TEL: (312) 629-0240
SINGH & ASSOCIATES, INC.
CONSULTING ENGINEERS
FAX: (312) 629-8449

FILE NAME = D:\62C31-SHT-DRAINPROFILE16.dgn	USER NAME = TK\luagej	DESIGNED - PTK/VP	REVISED -	STATE OF ILLINOIS DEPARTMENT OF TRANSPORTATION	RAMP C DRAINAGE PROFILE	F.A.I. RTEL. 55	SECTION (99-1&2)AC-3	COUNTY WILL	TOTAL SHEETS 524	SHEET NO. 181
PLOT SCALE = 1:50	DATE = 12/18/09	DRAWN - PTK/VP	REVISED -			CONTRACT NO. 60C31				
PLOT DATE = 12/11/2009	DATE = 12/18/09	CHECKED - CL	REVISED -			FED. ROAD DIST. NO. 1 ILLINOIS FED. AID PROJECT				
		SCALE: 1"=50'H 1"=5'V	SHEET NO. 16 OF 18 SHEETS			STA. TO STA.				

FINAL