




NOTES:
 1. ELEVATIONS ARE FOR INFORMATION ONLY CONTRACTOR SHALL VERIFY ALL ELEVATIONS PRIOR TO CONSTRUCTION.

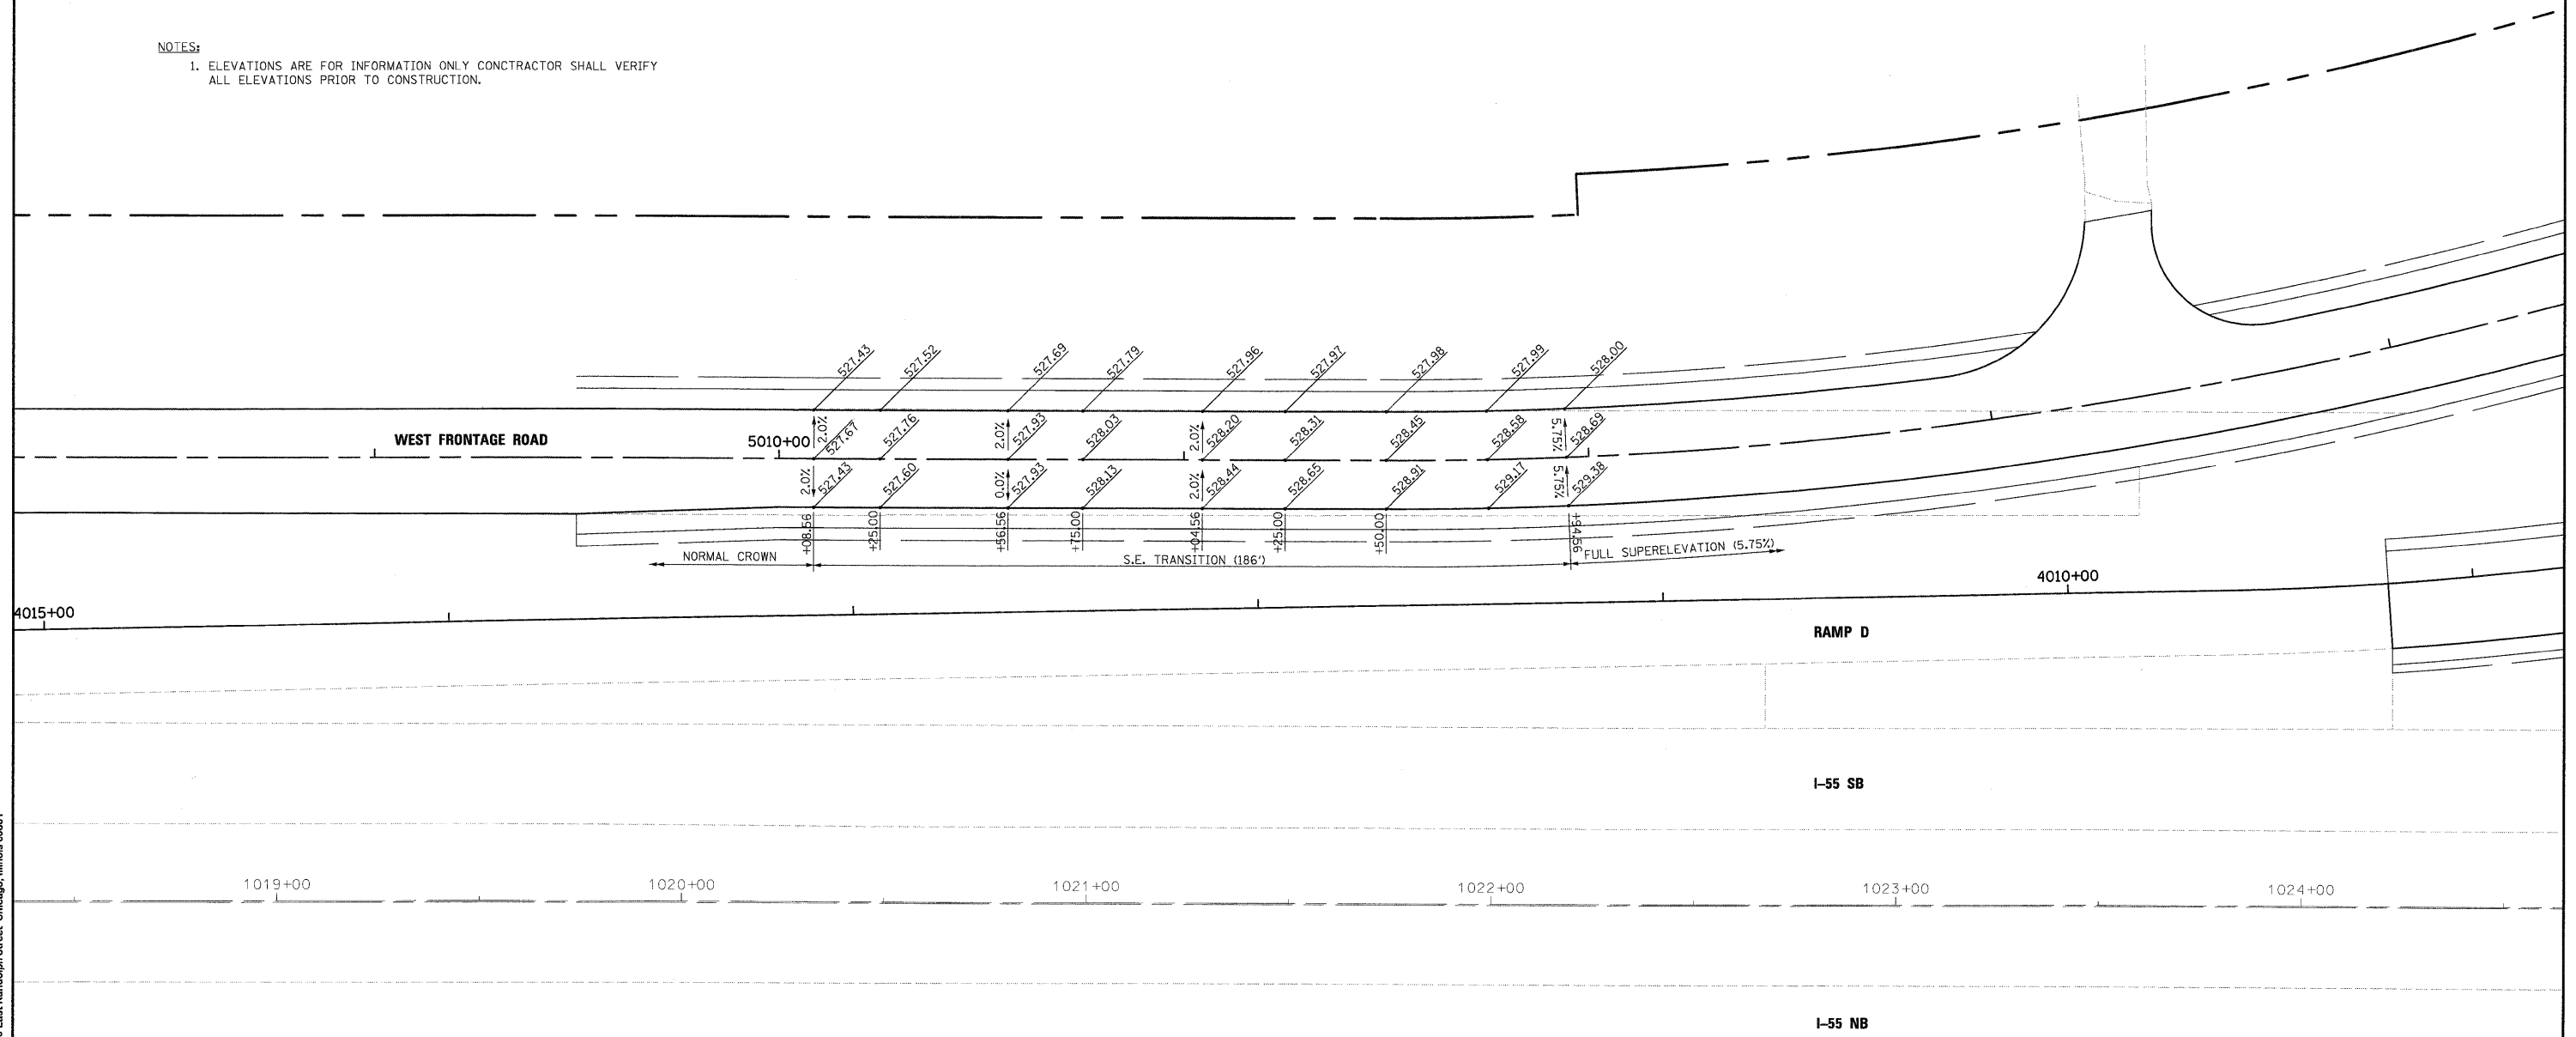

McDonough Associates Inc.
 Engineers / Architects
 130 East Randolph Street Chicago, Illinois 60601

FILE NAME = D:\60C31-SHT-ELEV01.dgn	USER NAME = T\luoge1	DESIGNED - YSK	REVISED -	STATE OF ILLINOIS DEPARTMENT OF TRANSPORTATION	SUPERELEVATION DETAILS		F.A.I. RTE. 55	SECTION (99-1&2)AC-3	COUNTY WILL	TOTAL SHEETS 524	SHEET NO. 239	
	PLOT SCALE = 1:20	CHECKED - DLT	REVISED -		SCALE: 1"=20'	SHEET NO. 1 OF 11 SHEETS	STA.	FED. ROAD DIST. NO. 1	ILLINOIS FED. AID PROJECT	CONTRACT NO. 60C31		
	PLOT DATE = 12/11/2009	DATE - 12/18/09	REVISED -									

FINAL