


NOTES:

1. ELEVATIONS ARE FOR INFORMATION ONLY CONTRACTOR SHALL VERIFY ALL ELEVATIONS PRIOR TO CONSTRUCTION.

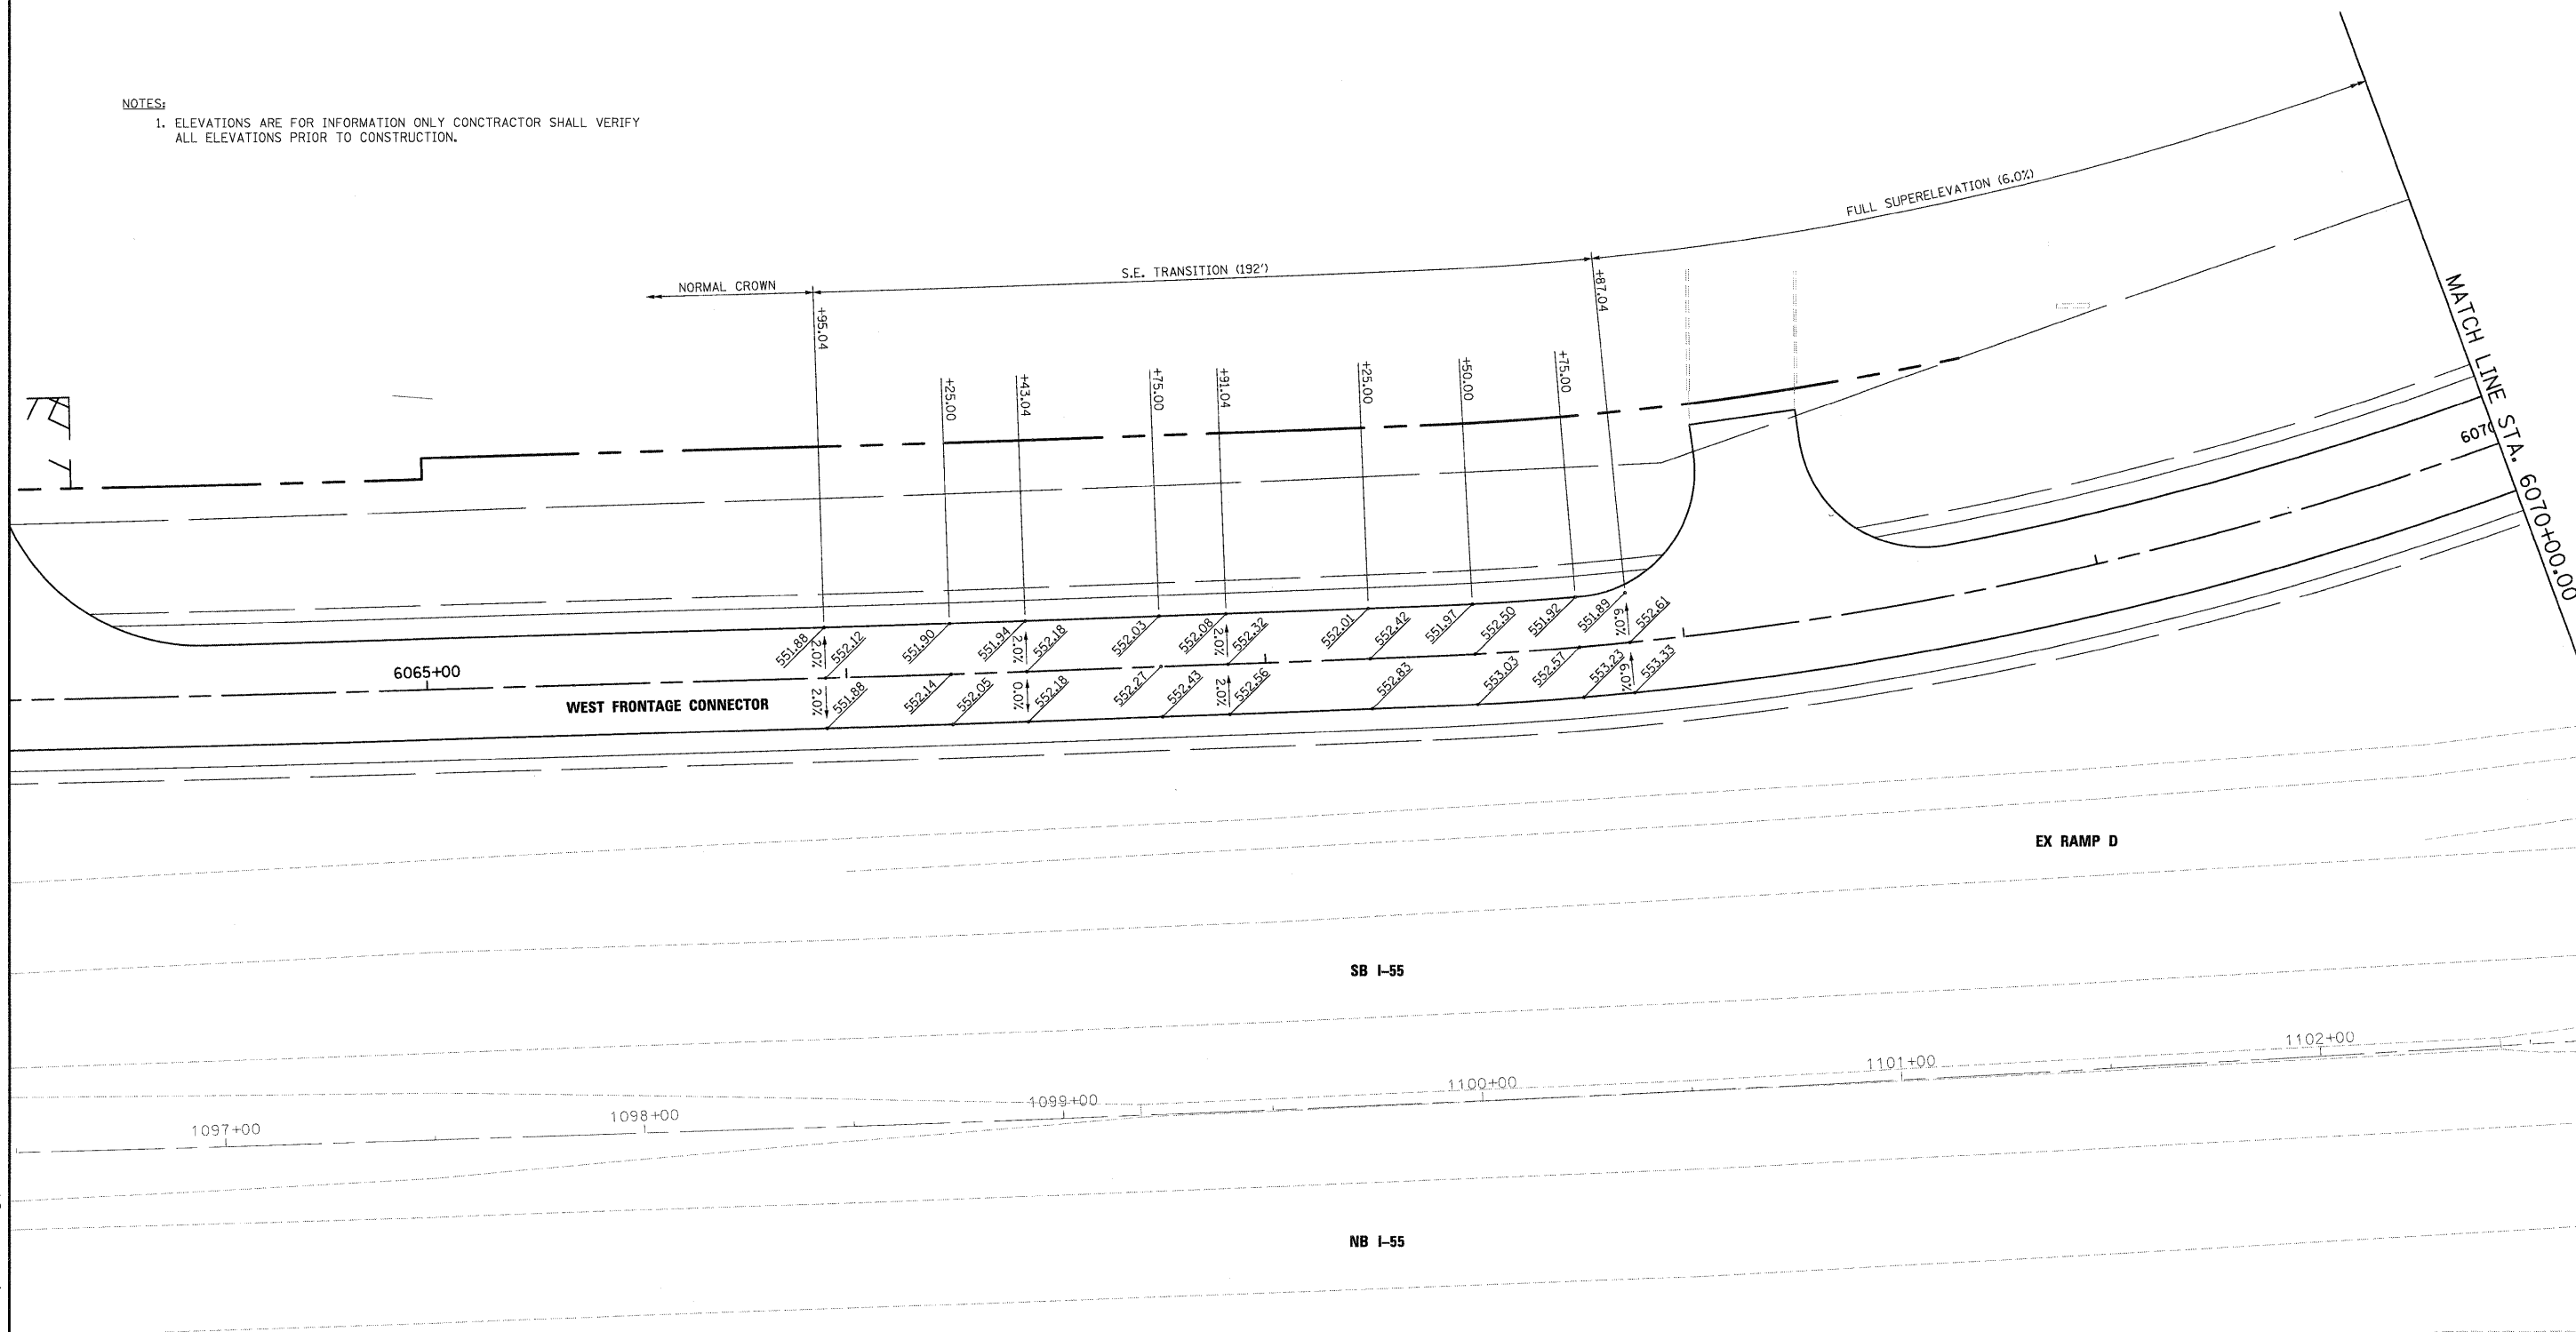

McDonough Associates Inc.
 Engineers / Architects
 130 East Randolph Street, Chicago, Illinois 60601

FILE NAME =	USER NAME = TKluegel
D:\60031-SHT-ELEV05.dgn	
PLOT SCALE = 1:20'	
PLOT DATE = 12/11/2009	

DESIGNED - YSK	REVISIED -
DRAWN - YSK	REVISIED -
CHECKED - DLT	REVISIED -
DATE - 12/18/09	REVISIED -

STATE OF ILLINOIS
DEPARTMENT OF TRANSPORTATION

SUPERELEVATION DETAILS	
SCALE: 1"=20'	SHEET NO. 5 OF 11 SHEETS
STA.	TO STA.

F.A.I. RTE.	SECTION	COUNTY	TOTAL SHEETS	SHEET NO.
55	(99-1&2)AC-3	WILL	524	243
FED. ROAD DIST. NO. 1 ILLINOIS FED. AID PROJECT			CONTRACT NO. 60C31	