

I-55 SB



1016+00 1017+00 1018+00 1019+00 1020+00 1021+00 1022+00

I-55 NB


7005+00

RAMP A (FUTURE)

7010+00

8010+00

EAST FRONTAGE ROAD

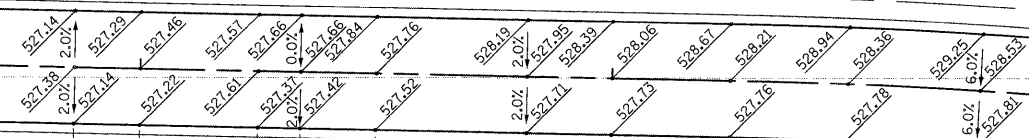

8015+00

NORMAL CROWN

S.E. TRANSITION (192')

FULL SUPERELEVATION (6.0%)

NOTES:
 1. ELEVATIONS ARE FOR INFORMATION ONLY CONTRACTOR SHALL VERIFY ALL ELEVATIONS PRIOR TO CONSTRUCTION.

McDonough Associates Inc.
 Engineers / Architects
 130 East Randolph Street, Chicago, Illinois 60601

FILE NAME =
 D160C31-SHT-ELEV07.dgn

USER NAME = TKluegel	DESIGNED - YSK	REVISED -
PLOT SCALE = 1:20	DRAWN - YSK	REVISED -
PLOT DATE = 12/11/2009	CHECKED - DLT	REVISED -
	DATE - 12/18/09	REVISED -

STATE OF ILLINOIS
 DEPARTMENT OF TRANSPORTATION

SUPERELEVATION DETAILS

SCALE: 1"=20' SHEET NO. 7 OF 11 SHEETS STA. TO STA.

F.A.I. RTE. 55	SECTION (99-1&2)AC-3	COUNTY WILL	TOTAL SHEETS 524	SHEET NO. 245
FED. ROAD DIST. NO. 1 ILLINOIS FED. AID PROJECT			CONTRACT NO. 60C31	

FINAL