



MATCH LINE SEE DRAWING PM-12  
WEST FRONTAGE CONNECTOR  
STA. 6086+50.00

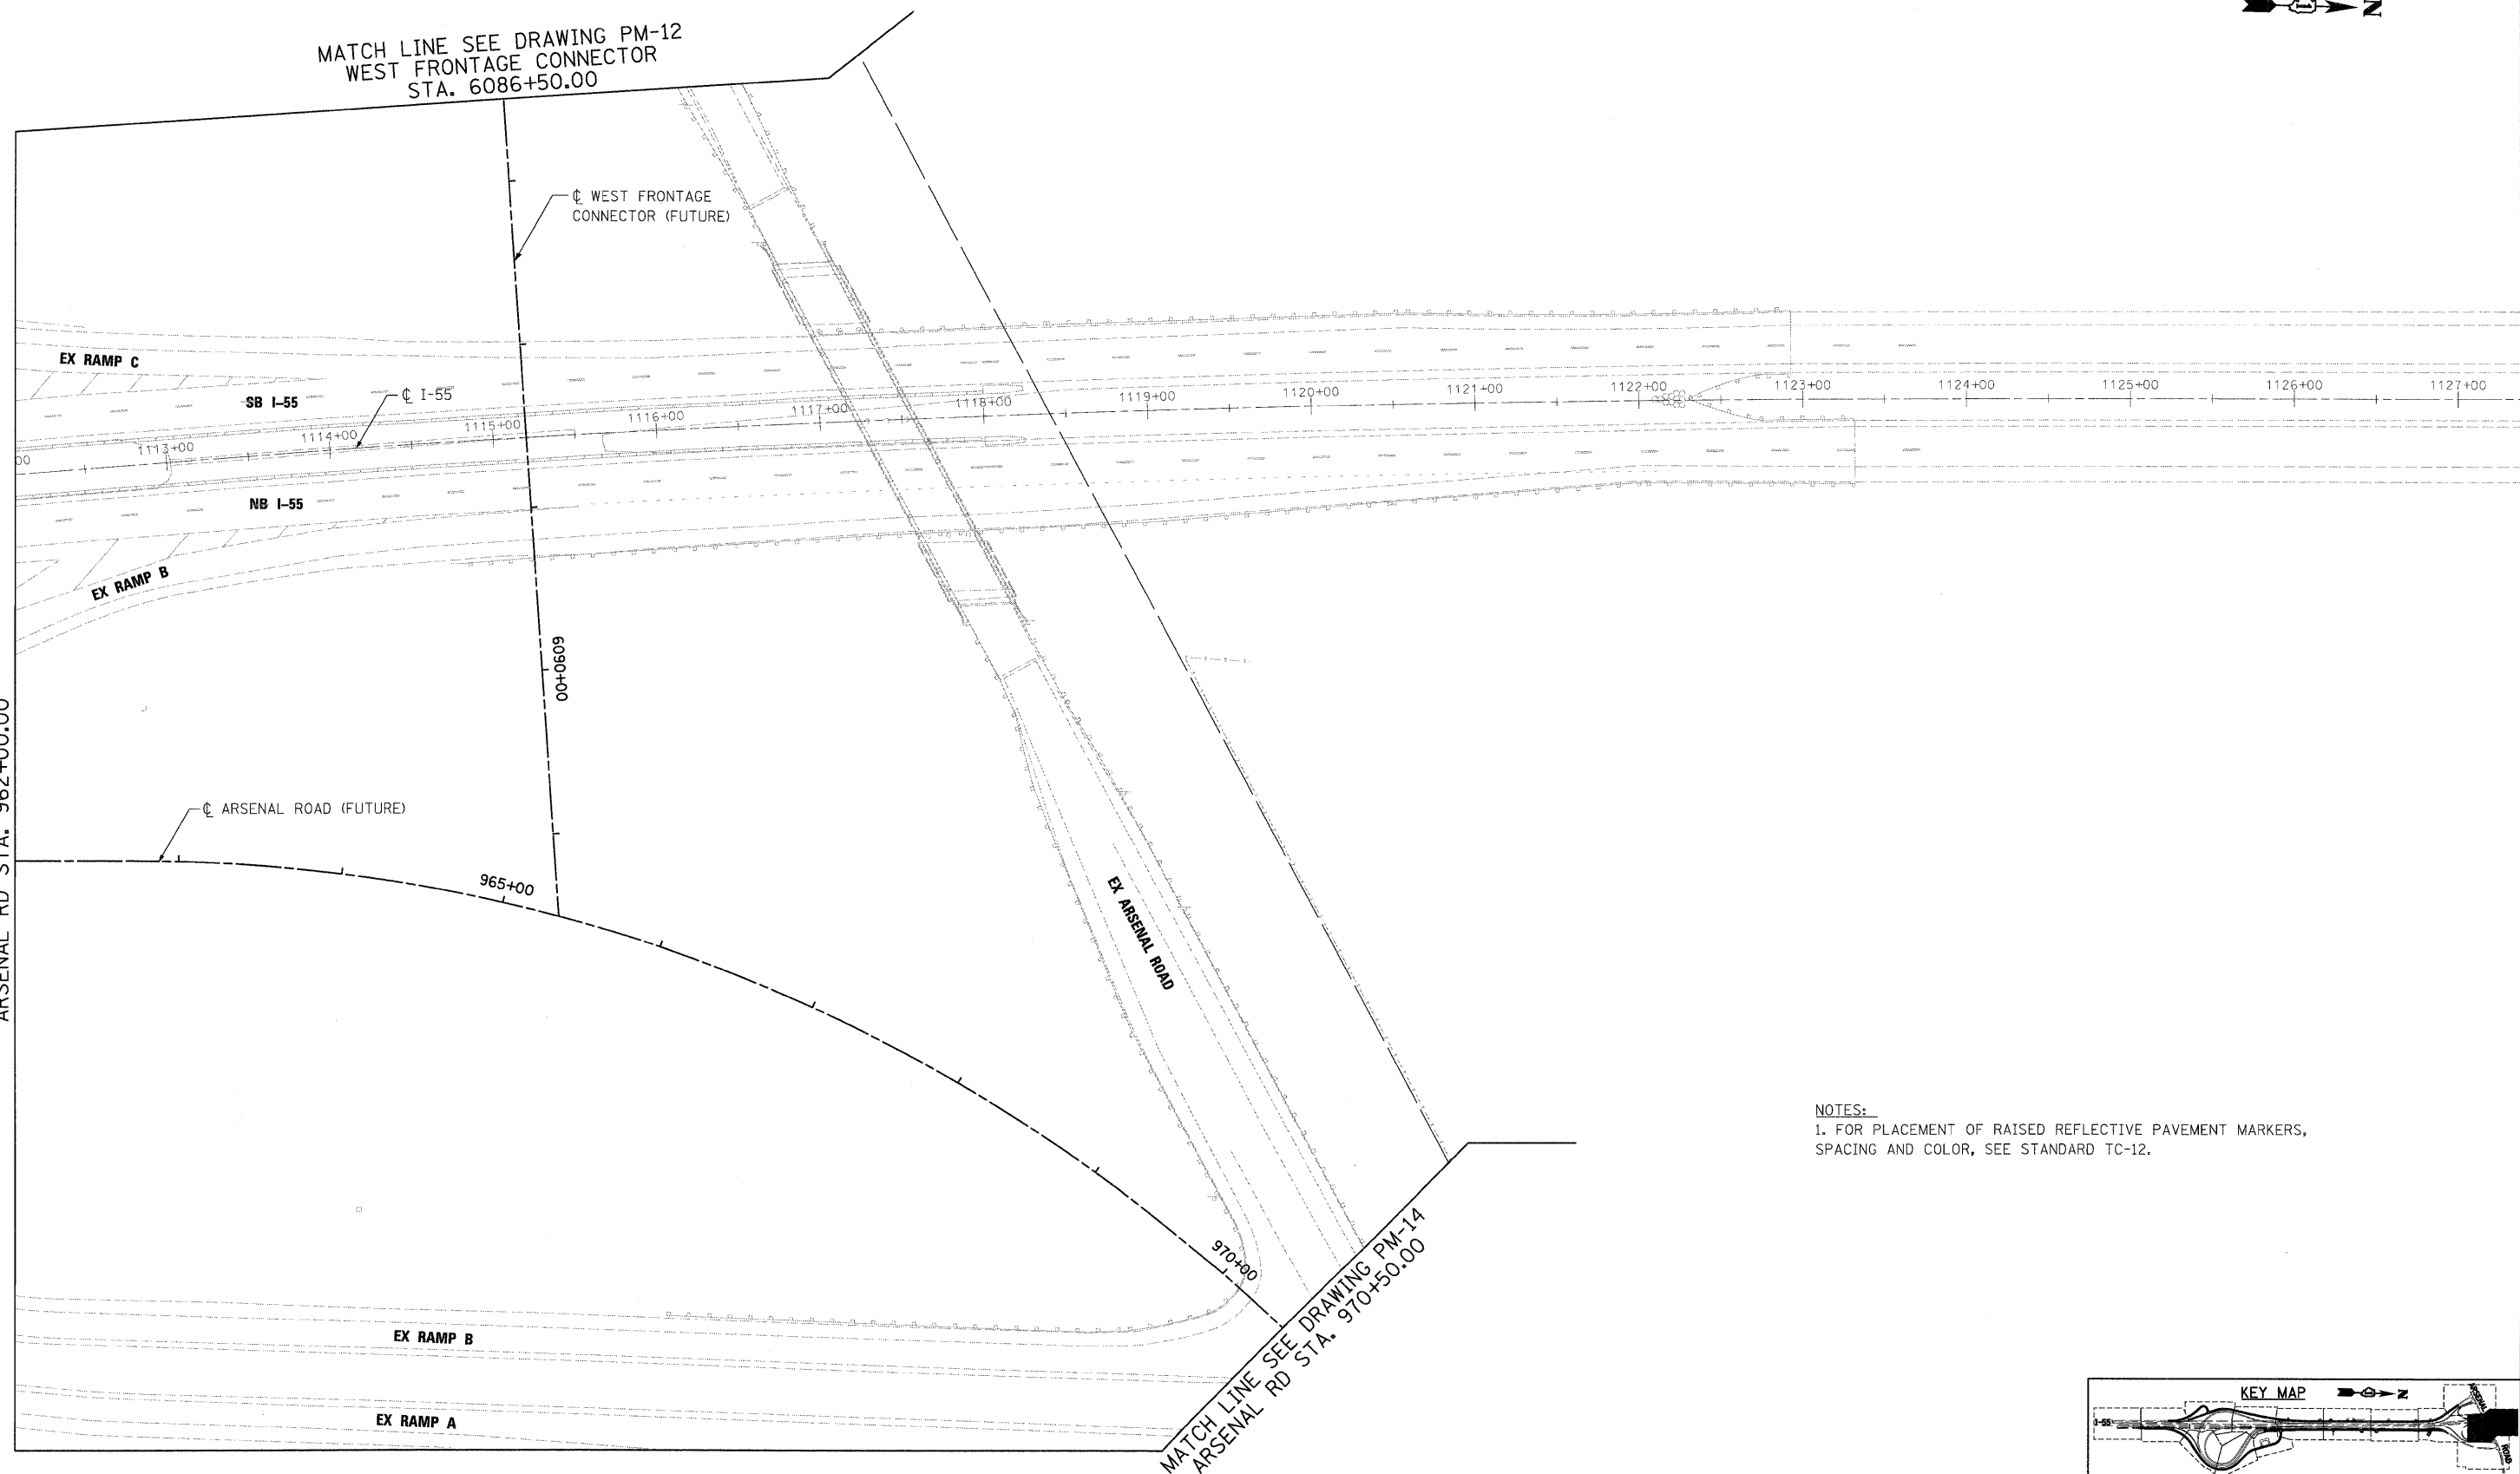

MATCH LINE SEE DRAWING PM-11  
ARSENAL RD STA. 962+00.00

NOTES:  
1. FOR PLACEMENT OF RAISED REFLECTIVE PAVEMENT MARKERS,  
SPACING AND COLOR, SEE STANDARD TC-12.

MATCH LINE SEE DRAWING PM-14  
ARSENAL RD STA. 970+50.00

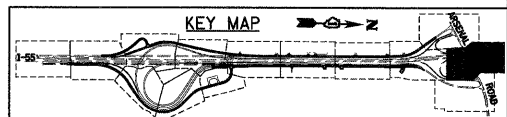

McDonough Associates Inc.  
Engineers / Architects  
130 East Randolph Street, Chicago, Illinois 60601

FILE NAME = D160C31-SHT-PMK13.dgn	USER NAME = Tkluegel	DESIGNED - MJT	REVISED -
PLOT SCALE = 1:50	CHECKED - DLT	DRAWN - MJT	REVISED -
PLOT DATE = 12/11/2009	DATE = 12/18/09	CHECKED - DLT	REVISED -
		DATE = 12/18/09	REVISED -

STATE OF ILLINOIS  
DEPARTMENT OF TRANSPORTATION

PAVEMENT MARKING PLAN

SCALE: 1"=50' SHEET NO. 13 OF 15 SHEETS STA. TO STA.

F.A.I. RTE.	SECTION	COUNTY	TOTAL SHEETS	SHEET NO.
55	(99-1&2)AC-3	WILL	524	262
FED. ROAD DIST. NO. 1 ILLINOIS FED. AID PROJECT			CONTRACT NO. 60C31	