


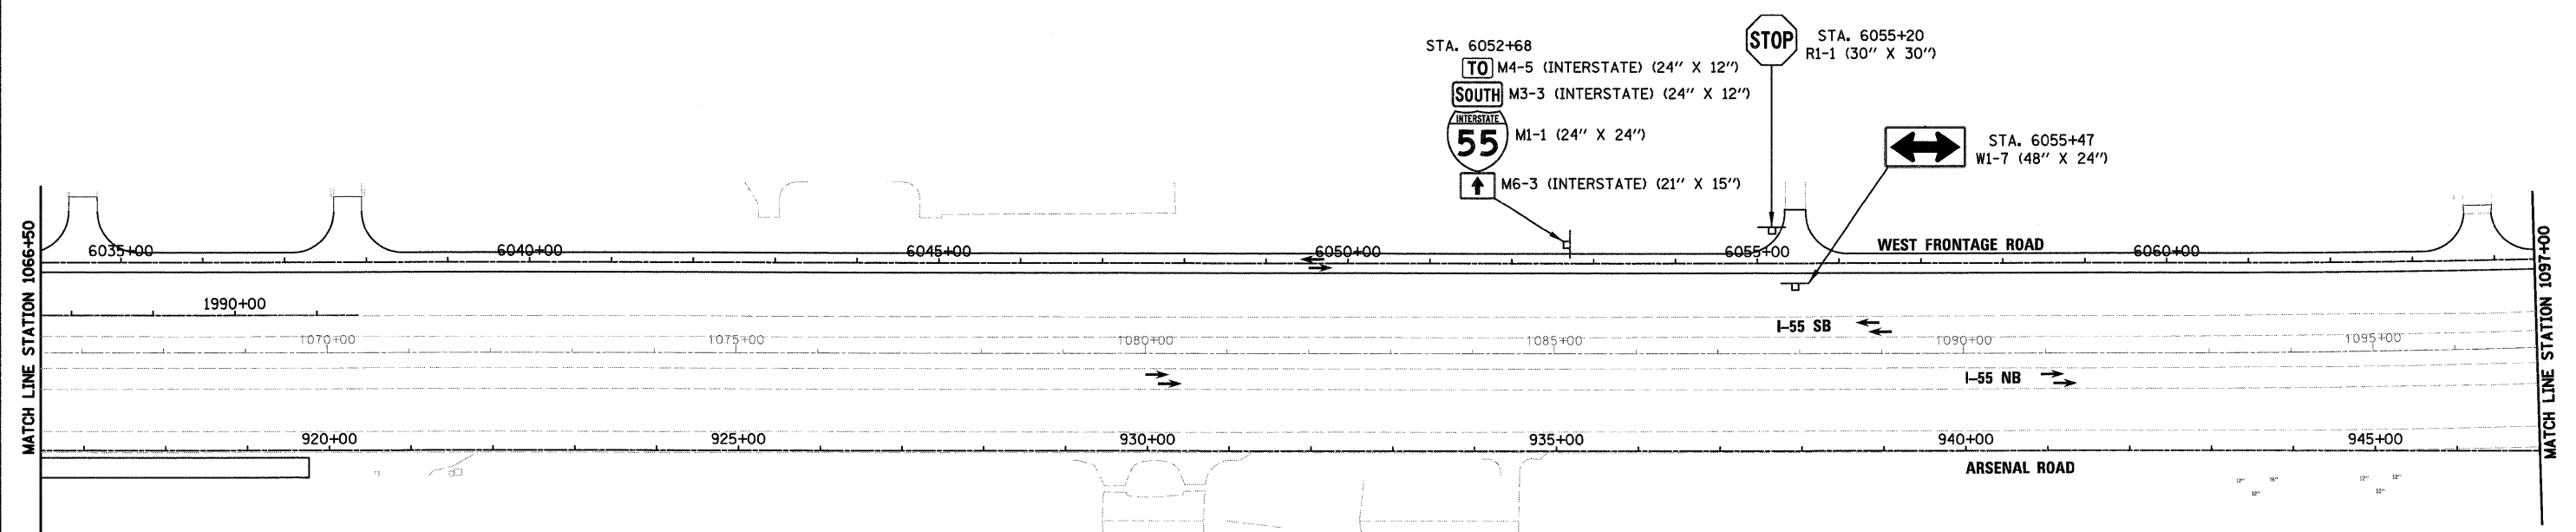

- NOTES:
1. CONTRACTOR AND RESIDENT ENGINEER SHALL DETERMINE EXACT LENGTHS REQUIRED BEFORE ORDERING SUPPORTS.
 2. RESIDENT ENGINEER TO DETERMINE FINAL PLACEMENT OF SIGN.
 3. THE MINIMUM CLEAR HEIGHT IS 7 FT.



McDonough Associates Inc.
 Engineers / Architects
 130 East Randolph Street, Chicago, Illinois 60601

FILE NAME = D160C31-SHT-SIGN07.dgn	USER NAME = TKLuegel	DESIGNED - DRAWN - CHECKED - DATE - 12/18/09	REVISED - REVISED - REVISED - REVISED -
---------------------------------------	----------------------	---	--

**STATE OF ILLINOIS
DEPARTMENT OF TRANSPORTATION**

PROPOSED SIGNING PLAN

SCALE: 1"=100' SHEET NO. 7 OF 8 SHEETS STA. TO STA.

F.A.I. RTE.	SECTION	COUNTY	TOTAL SHEETS	SHEET NO.
55	(99-1&2)AC-3	WILL	524	286
FED. ROAD DIST. NO. 1 ILLINOIS FED. AID PROJECT			CONTRACT NO. 60C31	

FINAL