
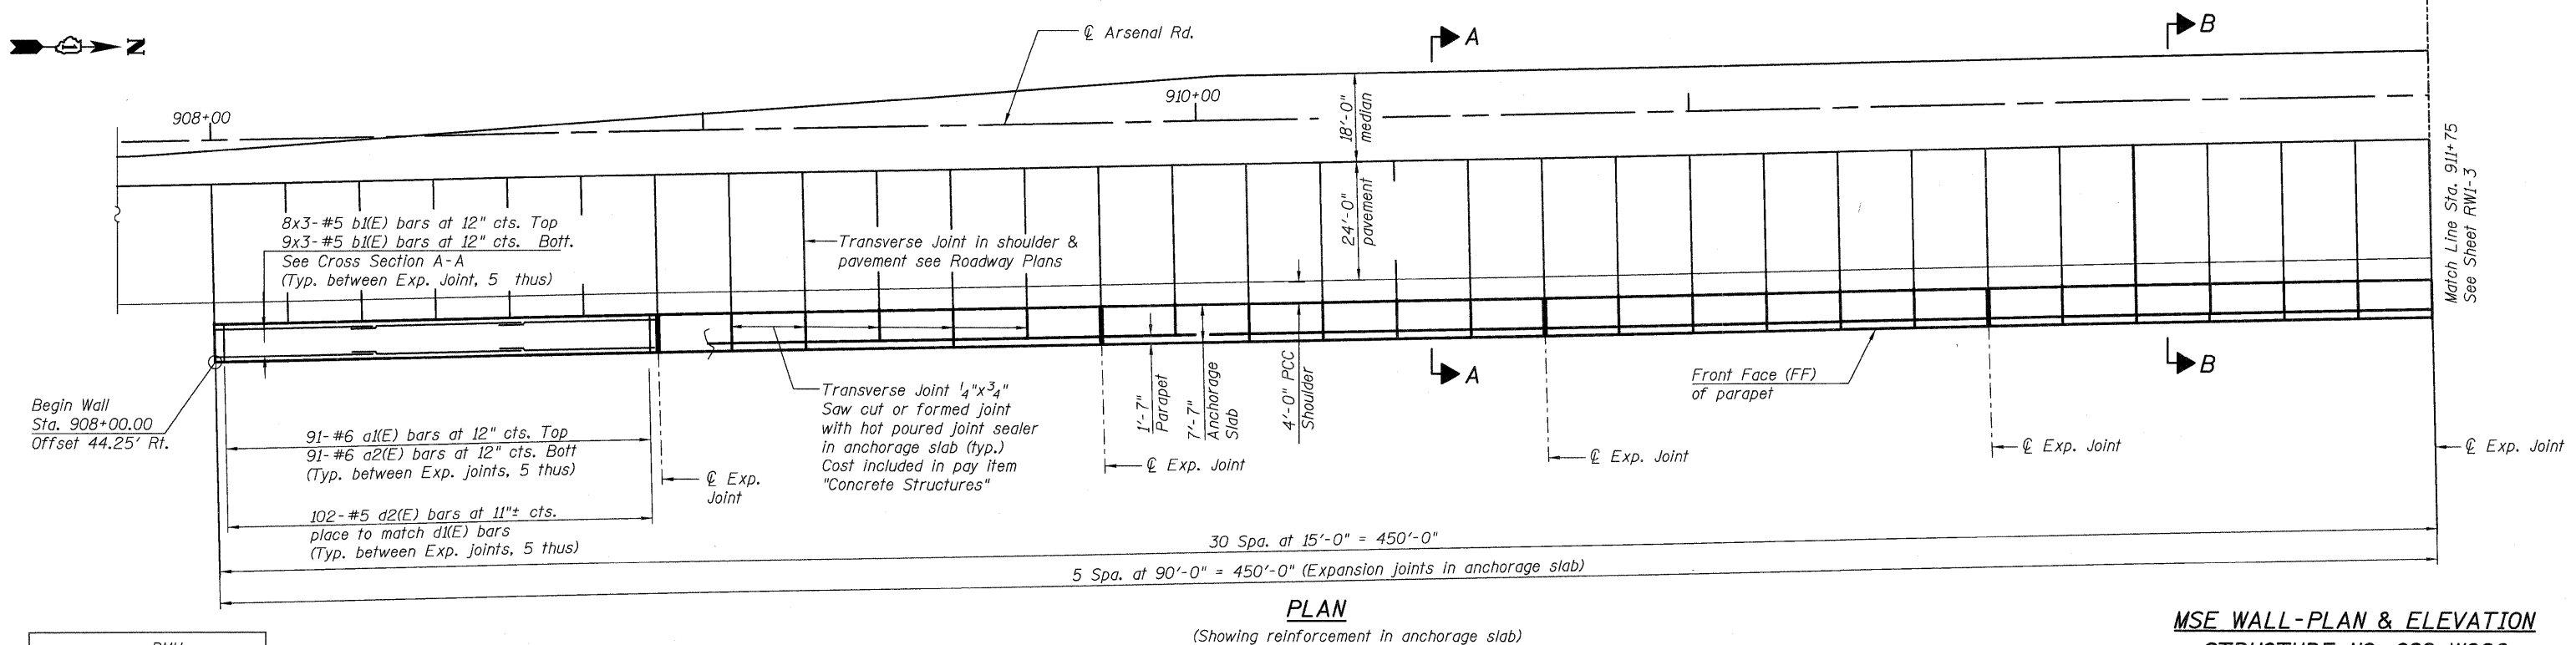


STATE OF ILLINOIS  
DEPARTMENT OF TRANSPORTATION

30 Spa. at 15'-0" = 450'-0" (Constr. Joints in parapet)  
5 Spa. at 90'-0" = 450'-0" (Exp. Joints in parapet)

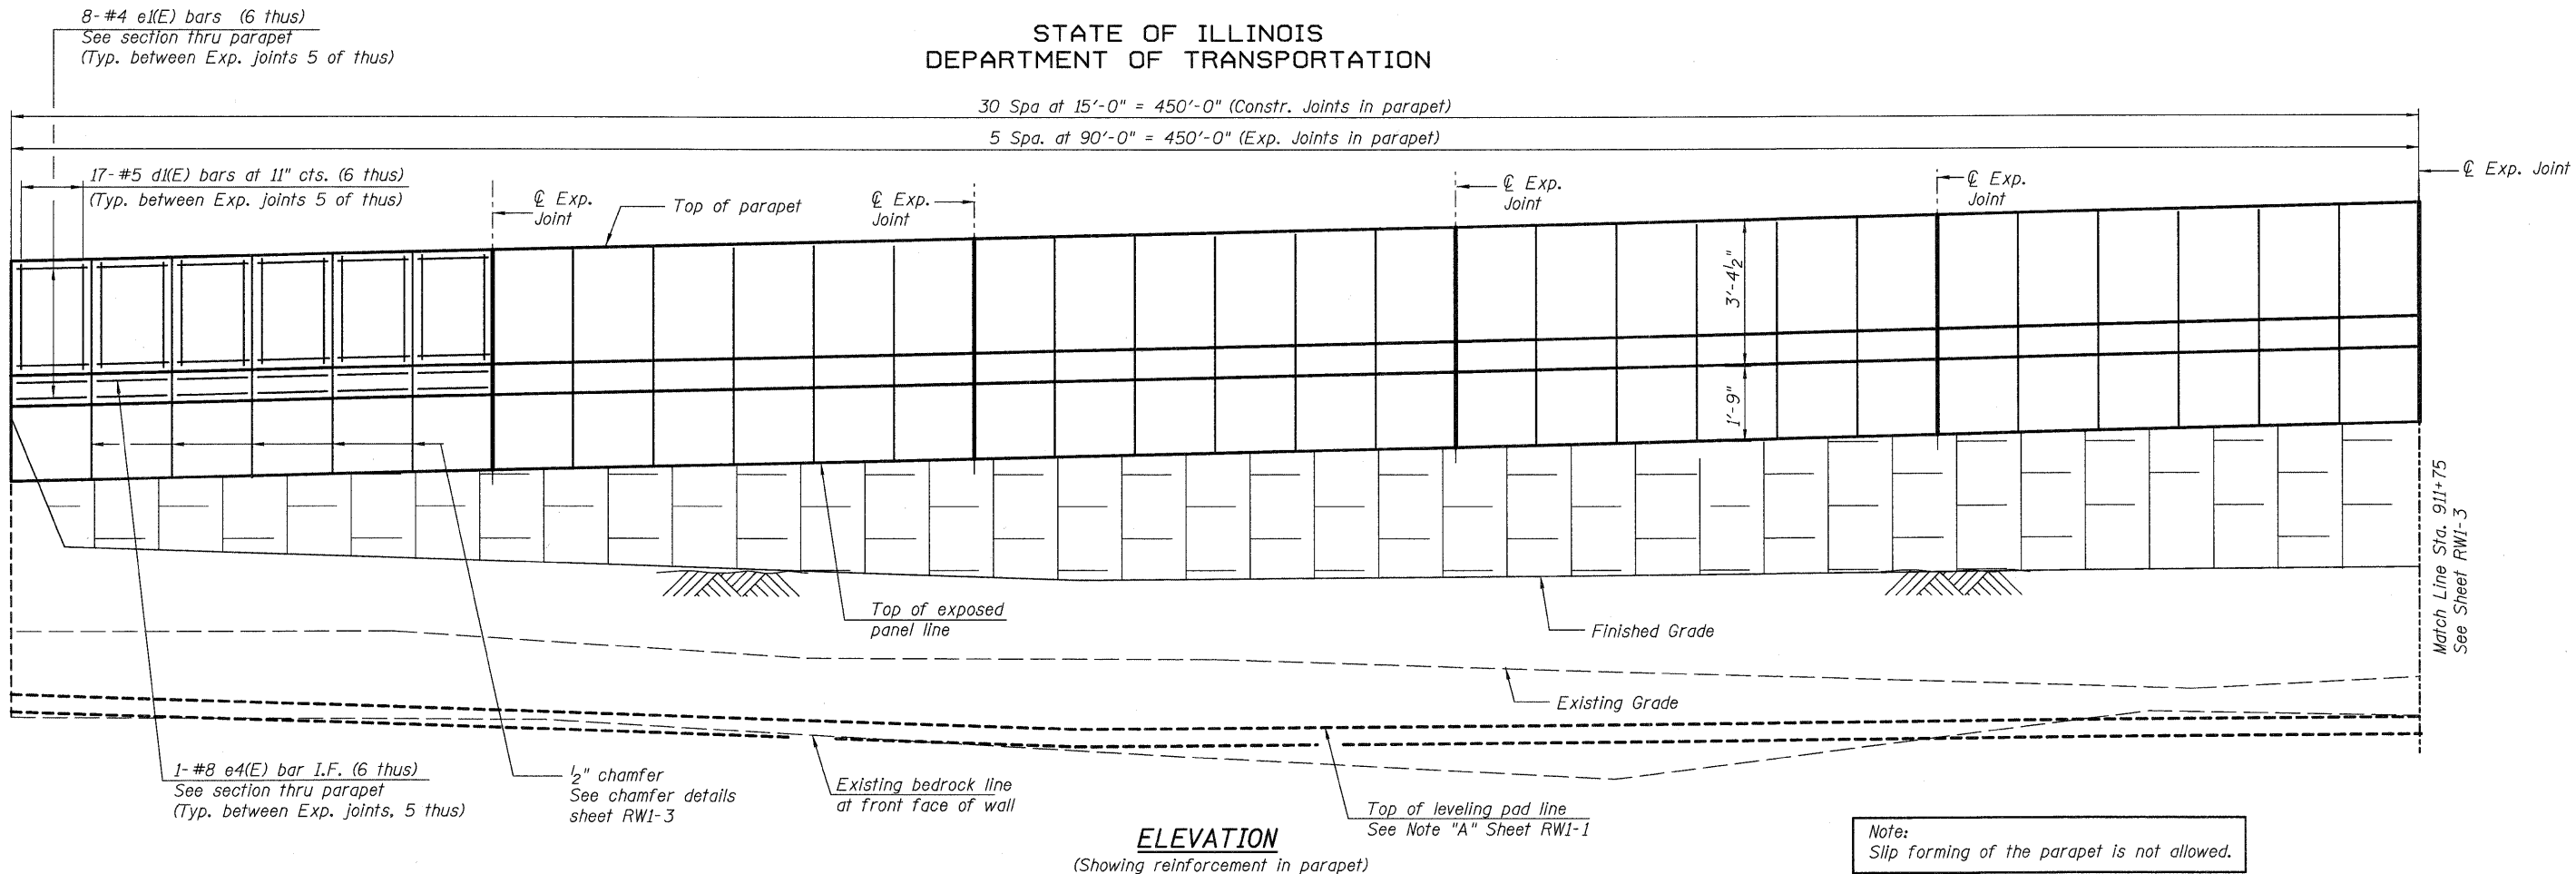

DESIGNED	PMH
CHECKED	MJL
DRAWN	RJ
CHECKED	BKB

**MIN. LAP**

#4 bar = 1'-4"  
#5 bar = 1'-8"  
#8 bar = 3'-8"

Notes:  
Work this sheet with sheet RW1-1 & RW3-3.  
For Bill of Material see Sheet RW3-5.



**McDonough Associates Inc.**  
Engineers / Architects  
130 East Randolph Street  
Chicago, Illinois 60601  
(312) 946-8600

**MSE WALL-PLAN & ELEVATION**  
**STRUCTURE NO. 099-W026**

SHEET NO. RW1-2 SHEETS RW1-9	F.A.I. RTE.	SECTION	COUNTY	TOTAL SHEETS	SHEET NO.
	55	(99-1&2) AC-3	WILL	524	303
CONTRACT NO. 60C31					
FED. ROAD DIST. NO. 1 ILLINOIS FED. AID PROJECT					