



STATE OF ILLINOIS  
DEPARTMENT OF TRANSPORTATION

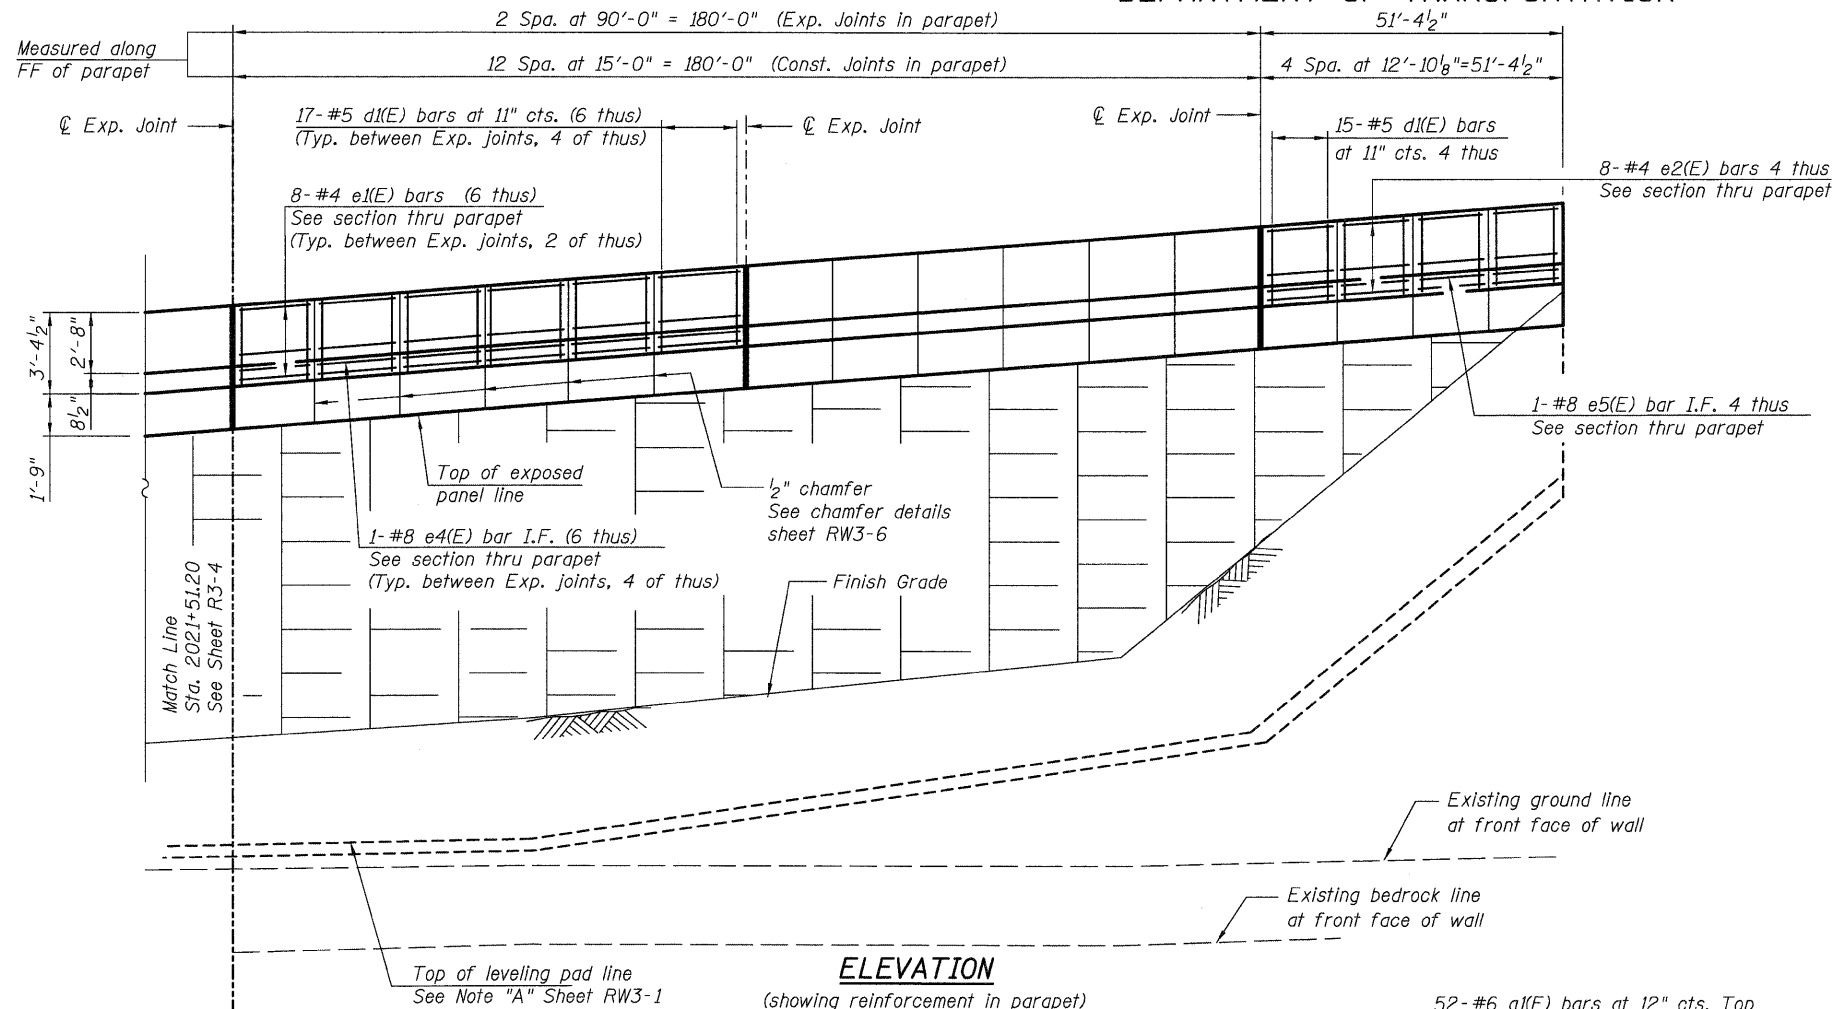

**ELEVATION**  
(showing reinforcement in parapet)

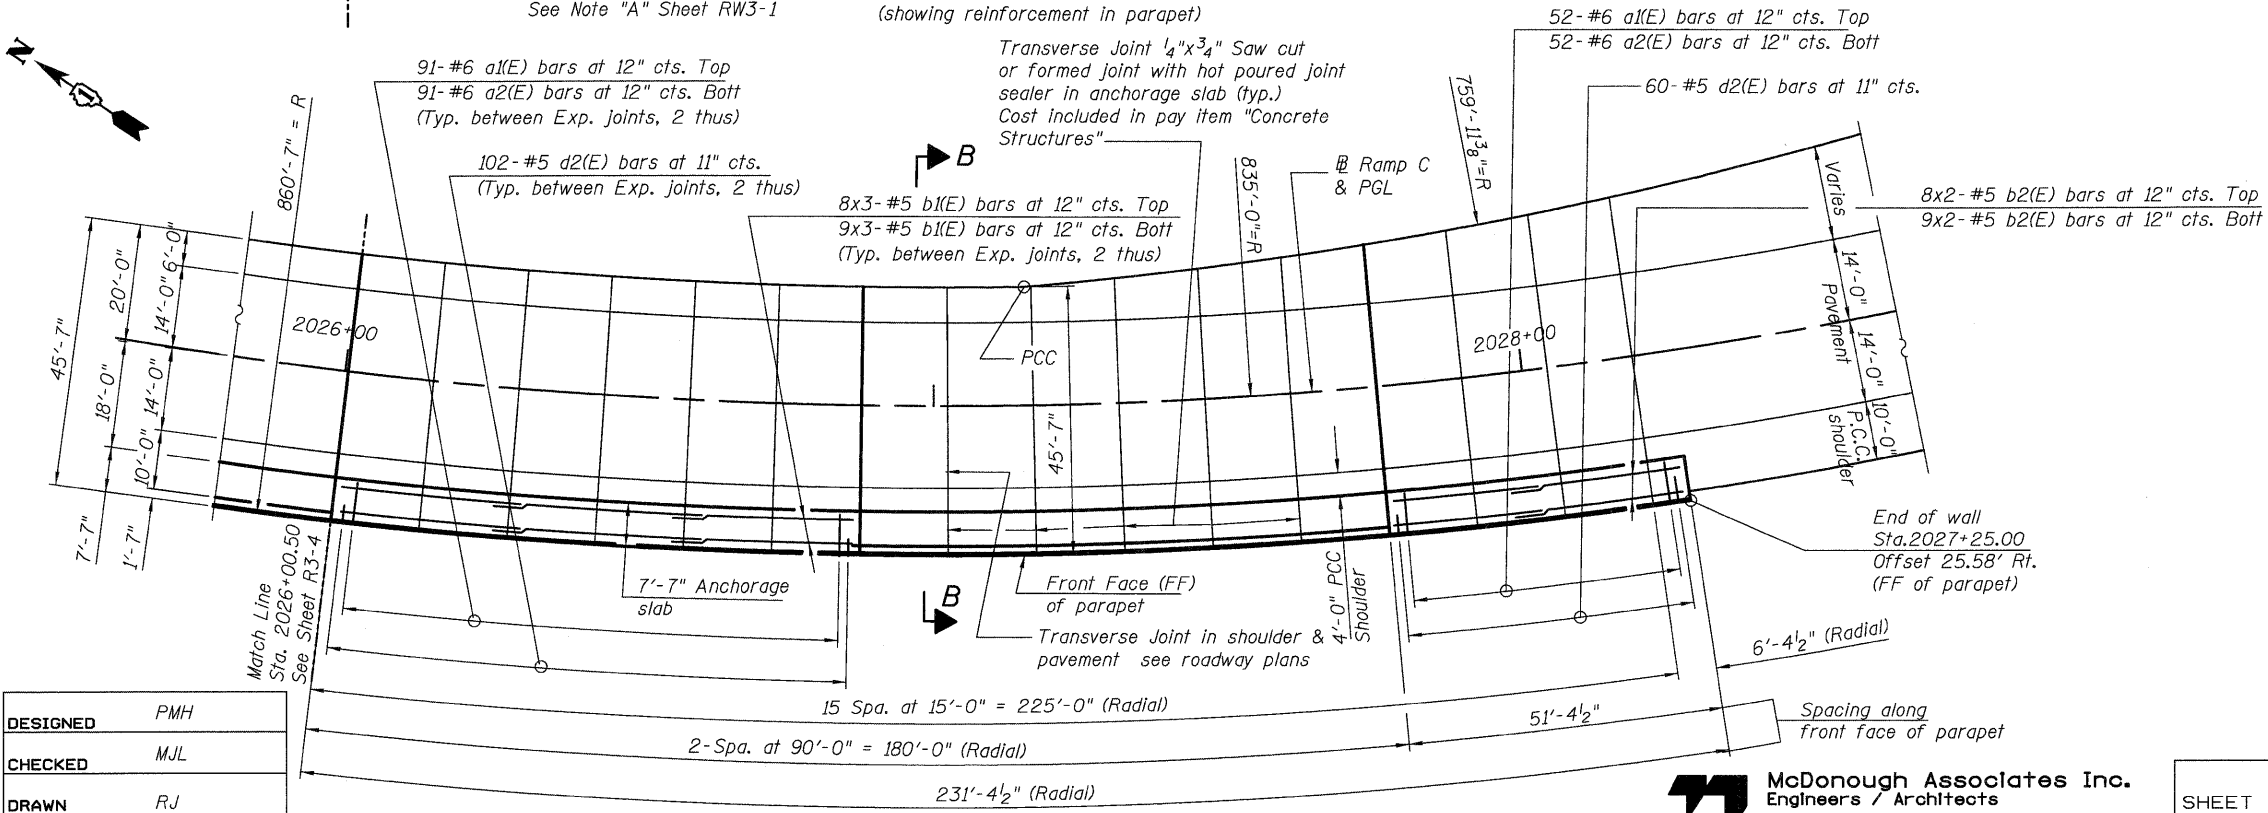

**PLAN**  
(showing reinforcement in anchorage slab)

Note:  
Slip forming of the parapet is not allowed.

Note:  
Work this sheet with sheets RW3-1 thru RW3-4.

Parapet and Anchorage Slab  
are not part of this Contract

DESIGNED	PMH
CHECKED	MJL
DRAWN	RJ
CHECKED	BKB

**McDonough Associates Inc.**  
Engineers / Architects  
130 East Randolph Street  
Chicago, Illinois 60601  
(312) 946-8600

SHEET NO. RW3-5 SHEETS RW3-12	F.A.I. RTE.	SECTION	COUNTY	TOTAL SHEETS	SHEET NO.
	55	(99-1&2) AC-3	WILL	524	315
CONTRACT NO. 60C31					
FED. ROAD DIST. NO. 1 ILLINOIS FED. AID PROJECT					

**MSE WALL - PLAN & ELEVATION**  
**STRUCTURE NO. 099-W028**