


FINAL SURVEY	BY	DATE
SURVEYED		
PLOTTED		
NOTE BOOK		
AREAS CHECKED		
NO.		

ORIGINAL SURVEY	BY	DATE
SURVEYED		
PLOTTED		
NOTE BOOK		
AREAS CHECKED		
NO.		

McDonough Associates Inc.
 Engineers / Architects
 100 East Randolph Street, Chicago, Illinois 60601

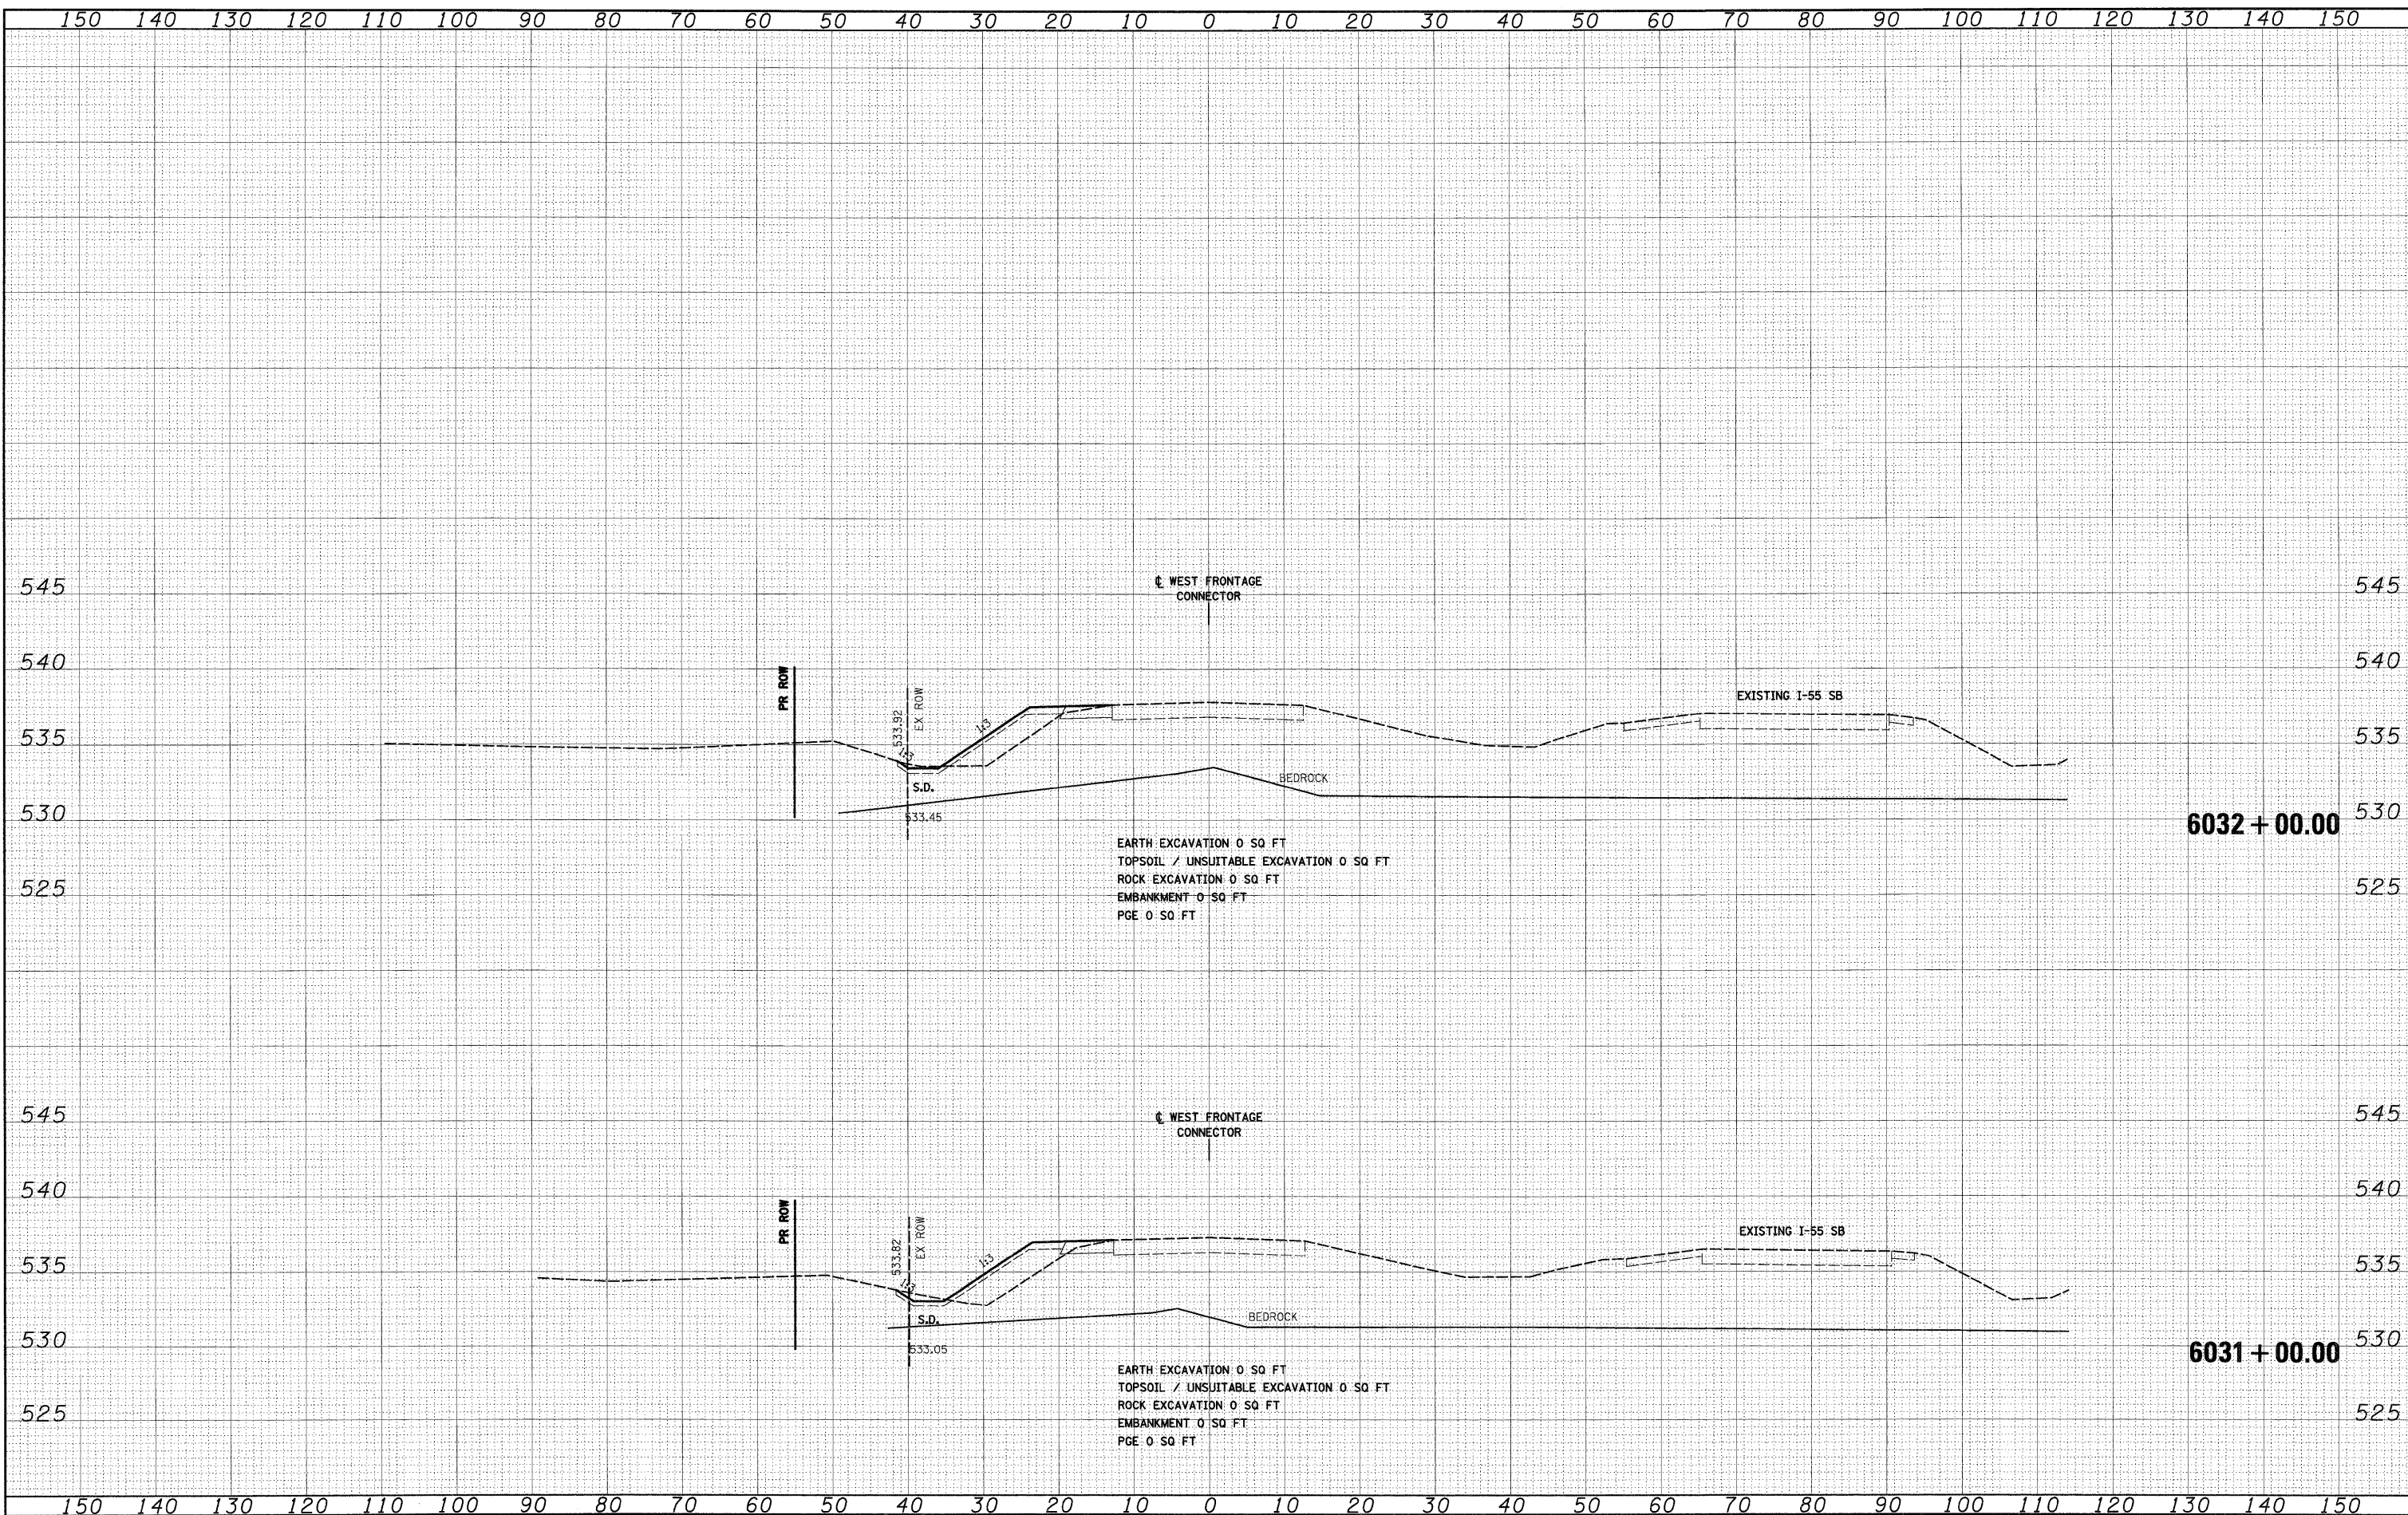

FILE NAME = D:\62C31-SHT-XSH112.dgn
 USER NAME = tk1uegal

DESIGNED - TRK	REVISED -
DRAWN - TRK	REVISED -
CHECKED - DLT	REVISED -
DATE - 12/18/09	REVISED -

PLLOT SCALE = 1:10
PLLOT DATE = 12/15/2009

**STATE OF ILLINOIS
 DEPARTMENT OF TRANSPORTATION**

STAGE 1 WEST FRONTAGE ROAD CONNECTOR

SCALE: 1"=10'H; 1"=5' V SHEET NO. 3 OF 5 SHEETS STA. 6031+00.00 TO STA. 6032+00.00

F.A. I. RTE.	SECTION	COUNTY	TOTAL SHEETS	SHEET NO.
55	(99-1&2)AC-3	WILL	524	362
CONTRACT NO. 60C31				
FED. ROAD DIST. NO. 1 ILLINOIS FED. AID PROJECT				

FINAL