


FINAL SURVEY	DATE
SUPERVISED	BY
PLotted	
NOTE BOOK	
AREAS CHECKED	

ORIGINAL SURVEY	DATE
PLotted	
NOTE BOOK	
AREAS CHECKED	

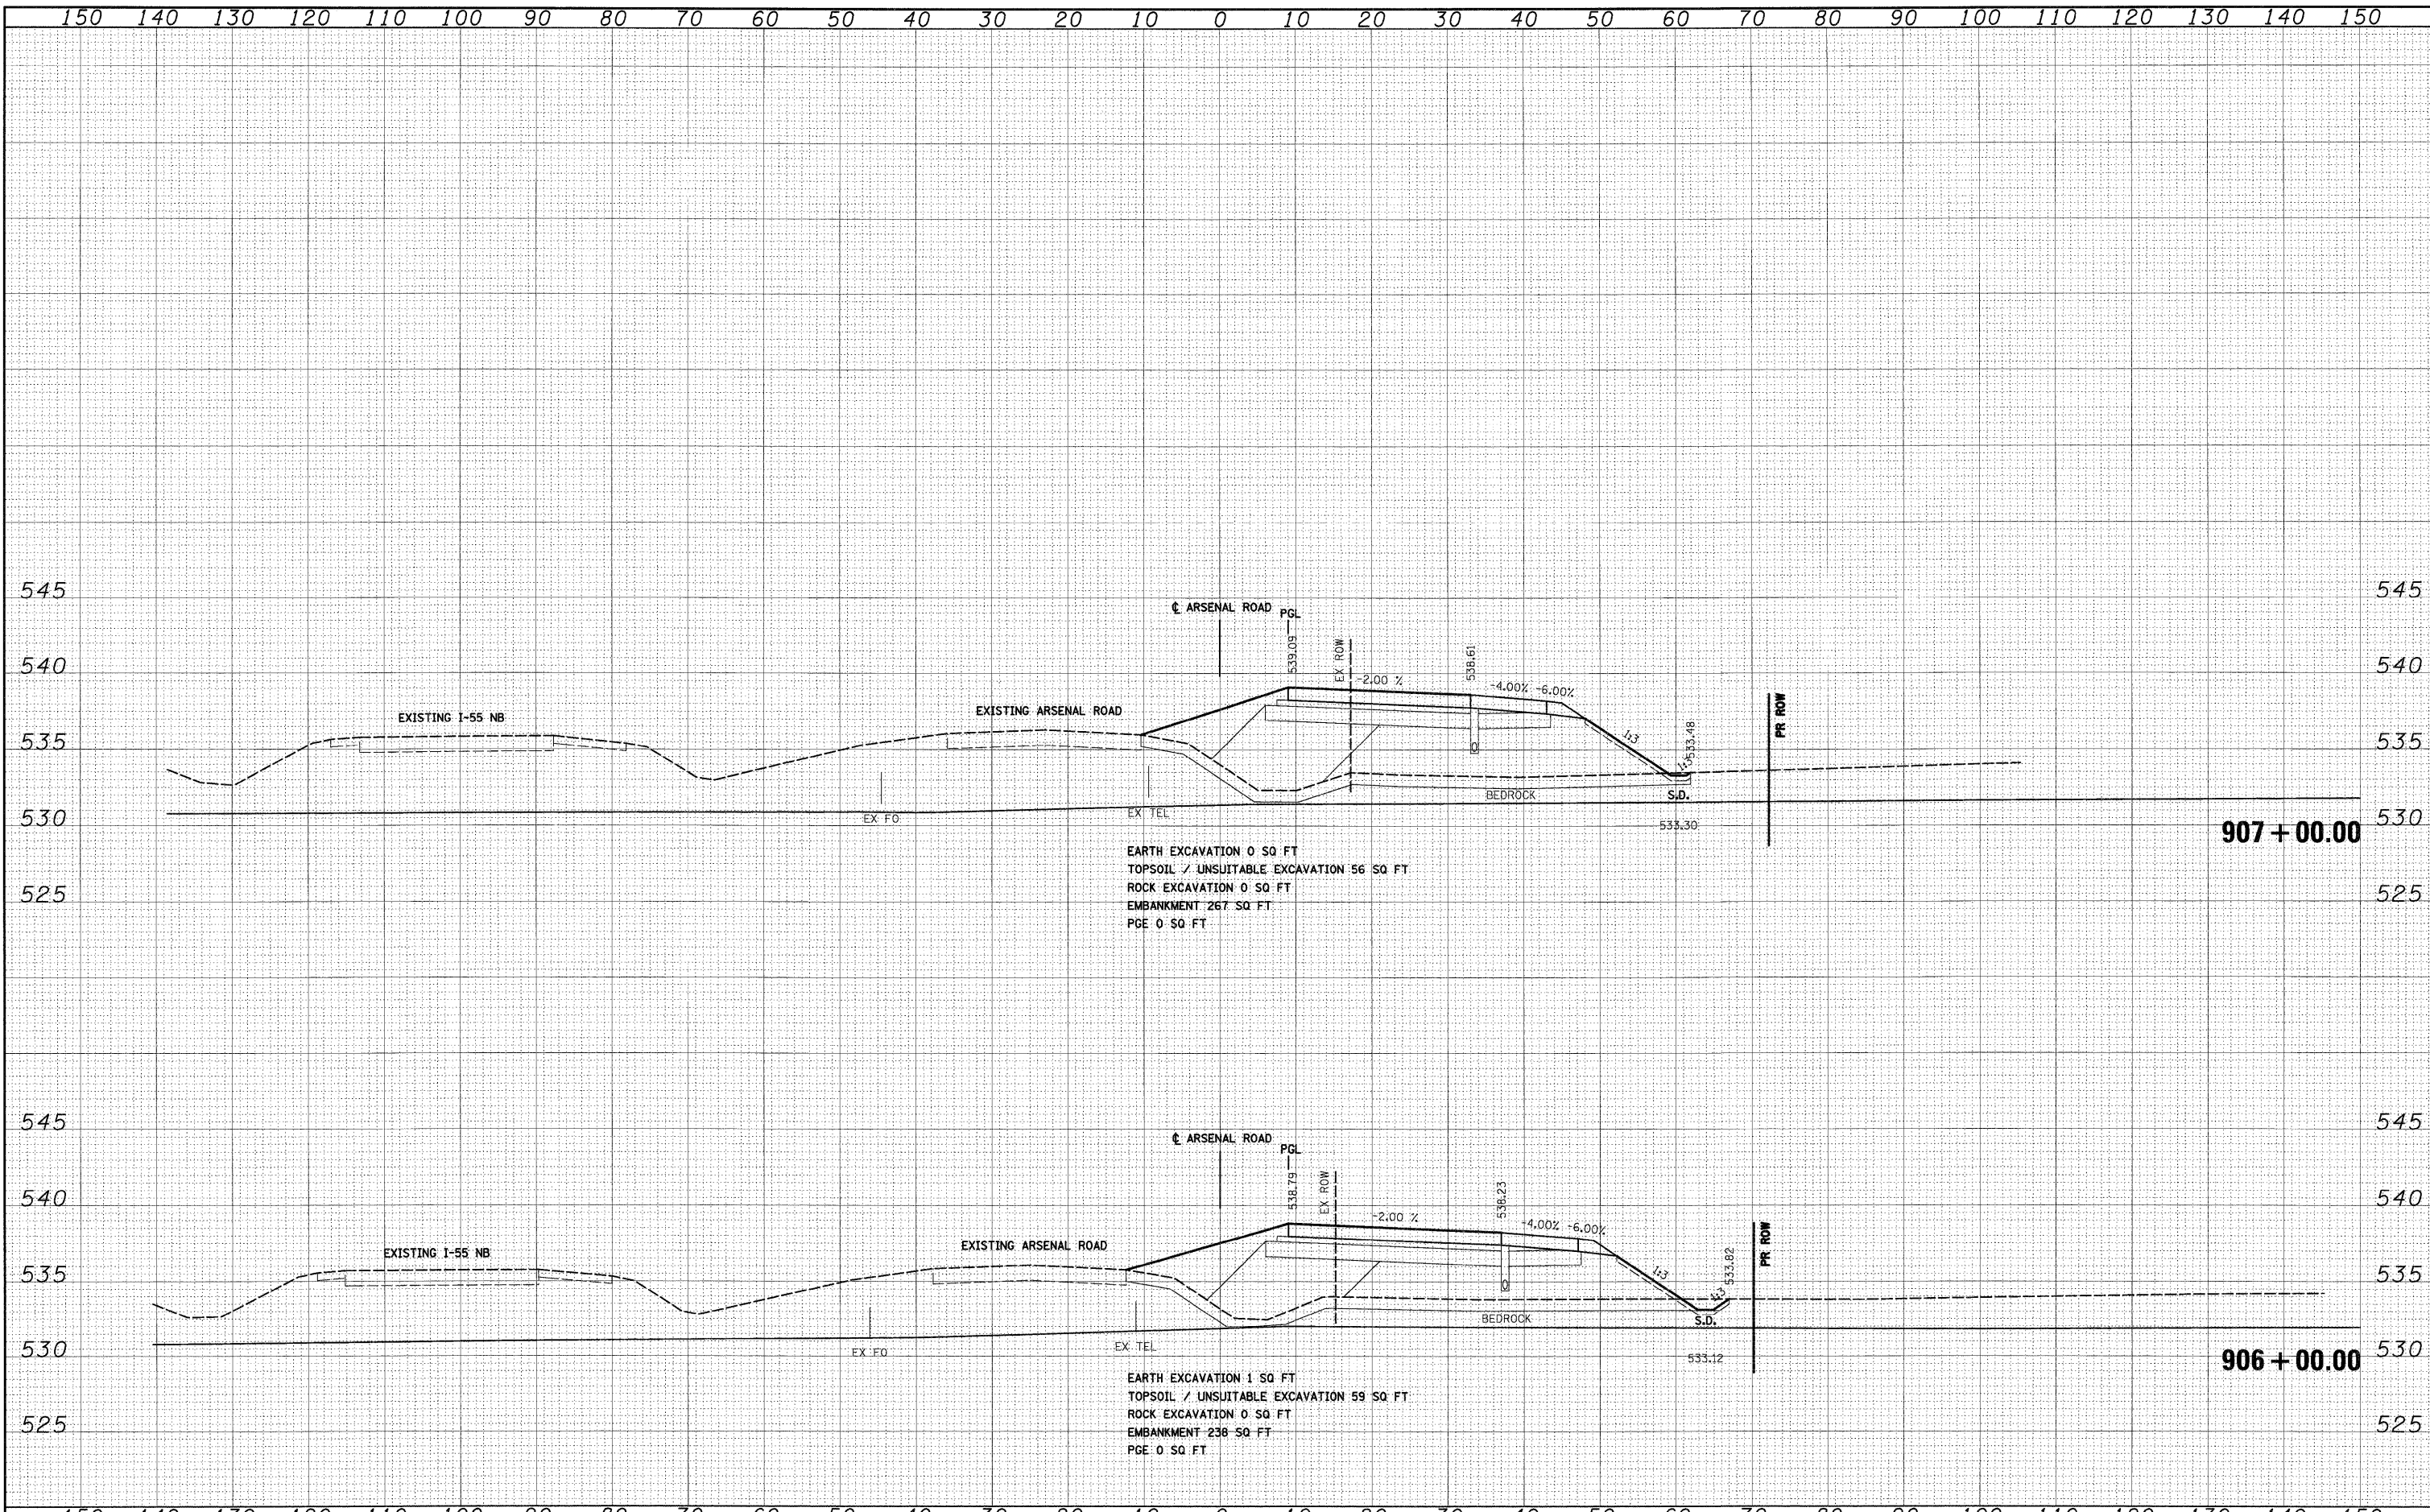

FILE NAME - D:\62031-SHT-XSSH101.dgn	USER NAME = TK.uegal	DESIGNED - TRK	REVISED -	<b>STATE OF ILLINOIS DEPARTMENT OF TRANSPORTATION</b>	<b>ARSENAL ROAD CROSS SECTIONS</b>		F.A.I. RTE. 55	SECTION (99-1&2)AC-3	COUNTY WILL	TOTAL SHEETS 524	SHEET NO. 374	
	PLOT SCALE = 1:10	CHECKED - DLT	REVISED -		SCALE: 1"=10'H; 1"=5'V	SHEET NO. 4 OF 11 SHEETS	STA. 906+00.00 TO STA. 907+00.00	CONTRACT NO. 60C31		ILLINOIS FED. AID PROJECT		
	PLOT DATE = 12/15/2009	DATE - 12/18/09	REVISED -									
FED. ROAD DIST. NO. 1												

FINAL