


FINAL SURVEY	DATE
SURVEYED	BY
PLOTTED	
NOTE BOOK	
AREAS CHECKED	
NO.	

ORIGINAL SURVEY	DATE
SURVEYED	BY
PLOTTED	
NOTE BOOK	
AREAS CHECKED	
NO.	

McDonough Associates Inc.
 Engineers/Architects
 200 East Randolph Street, Chicago, Illinois 60601

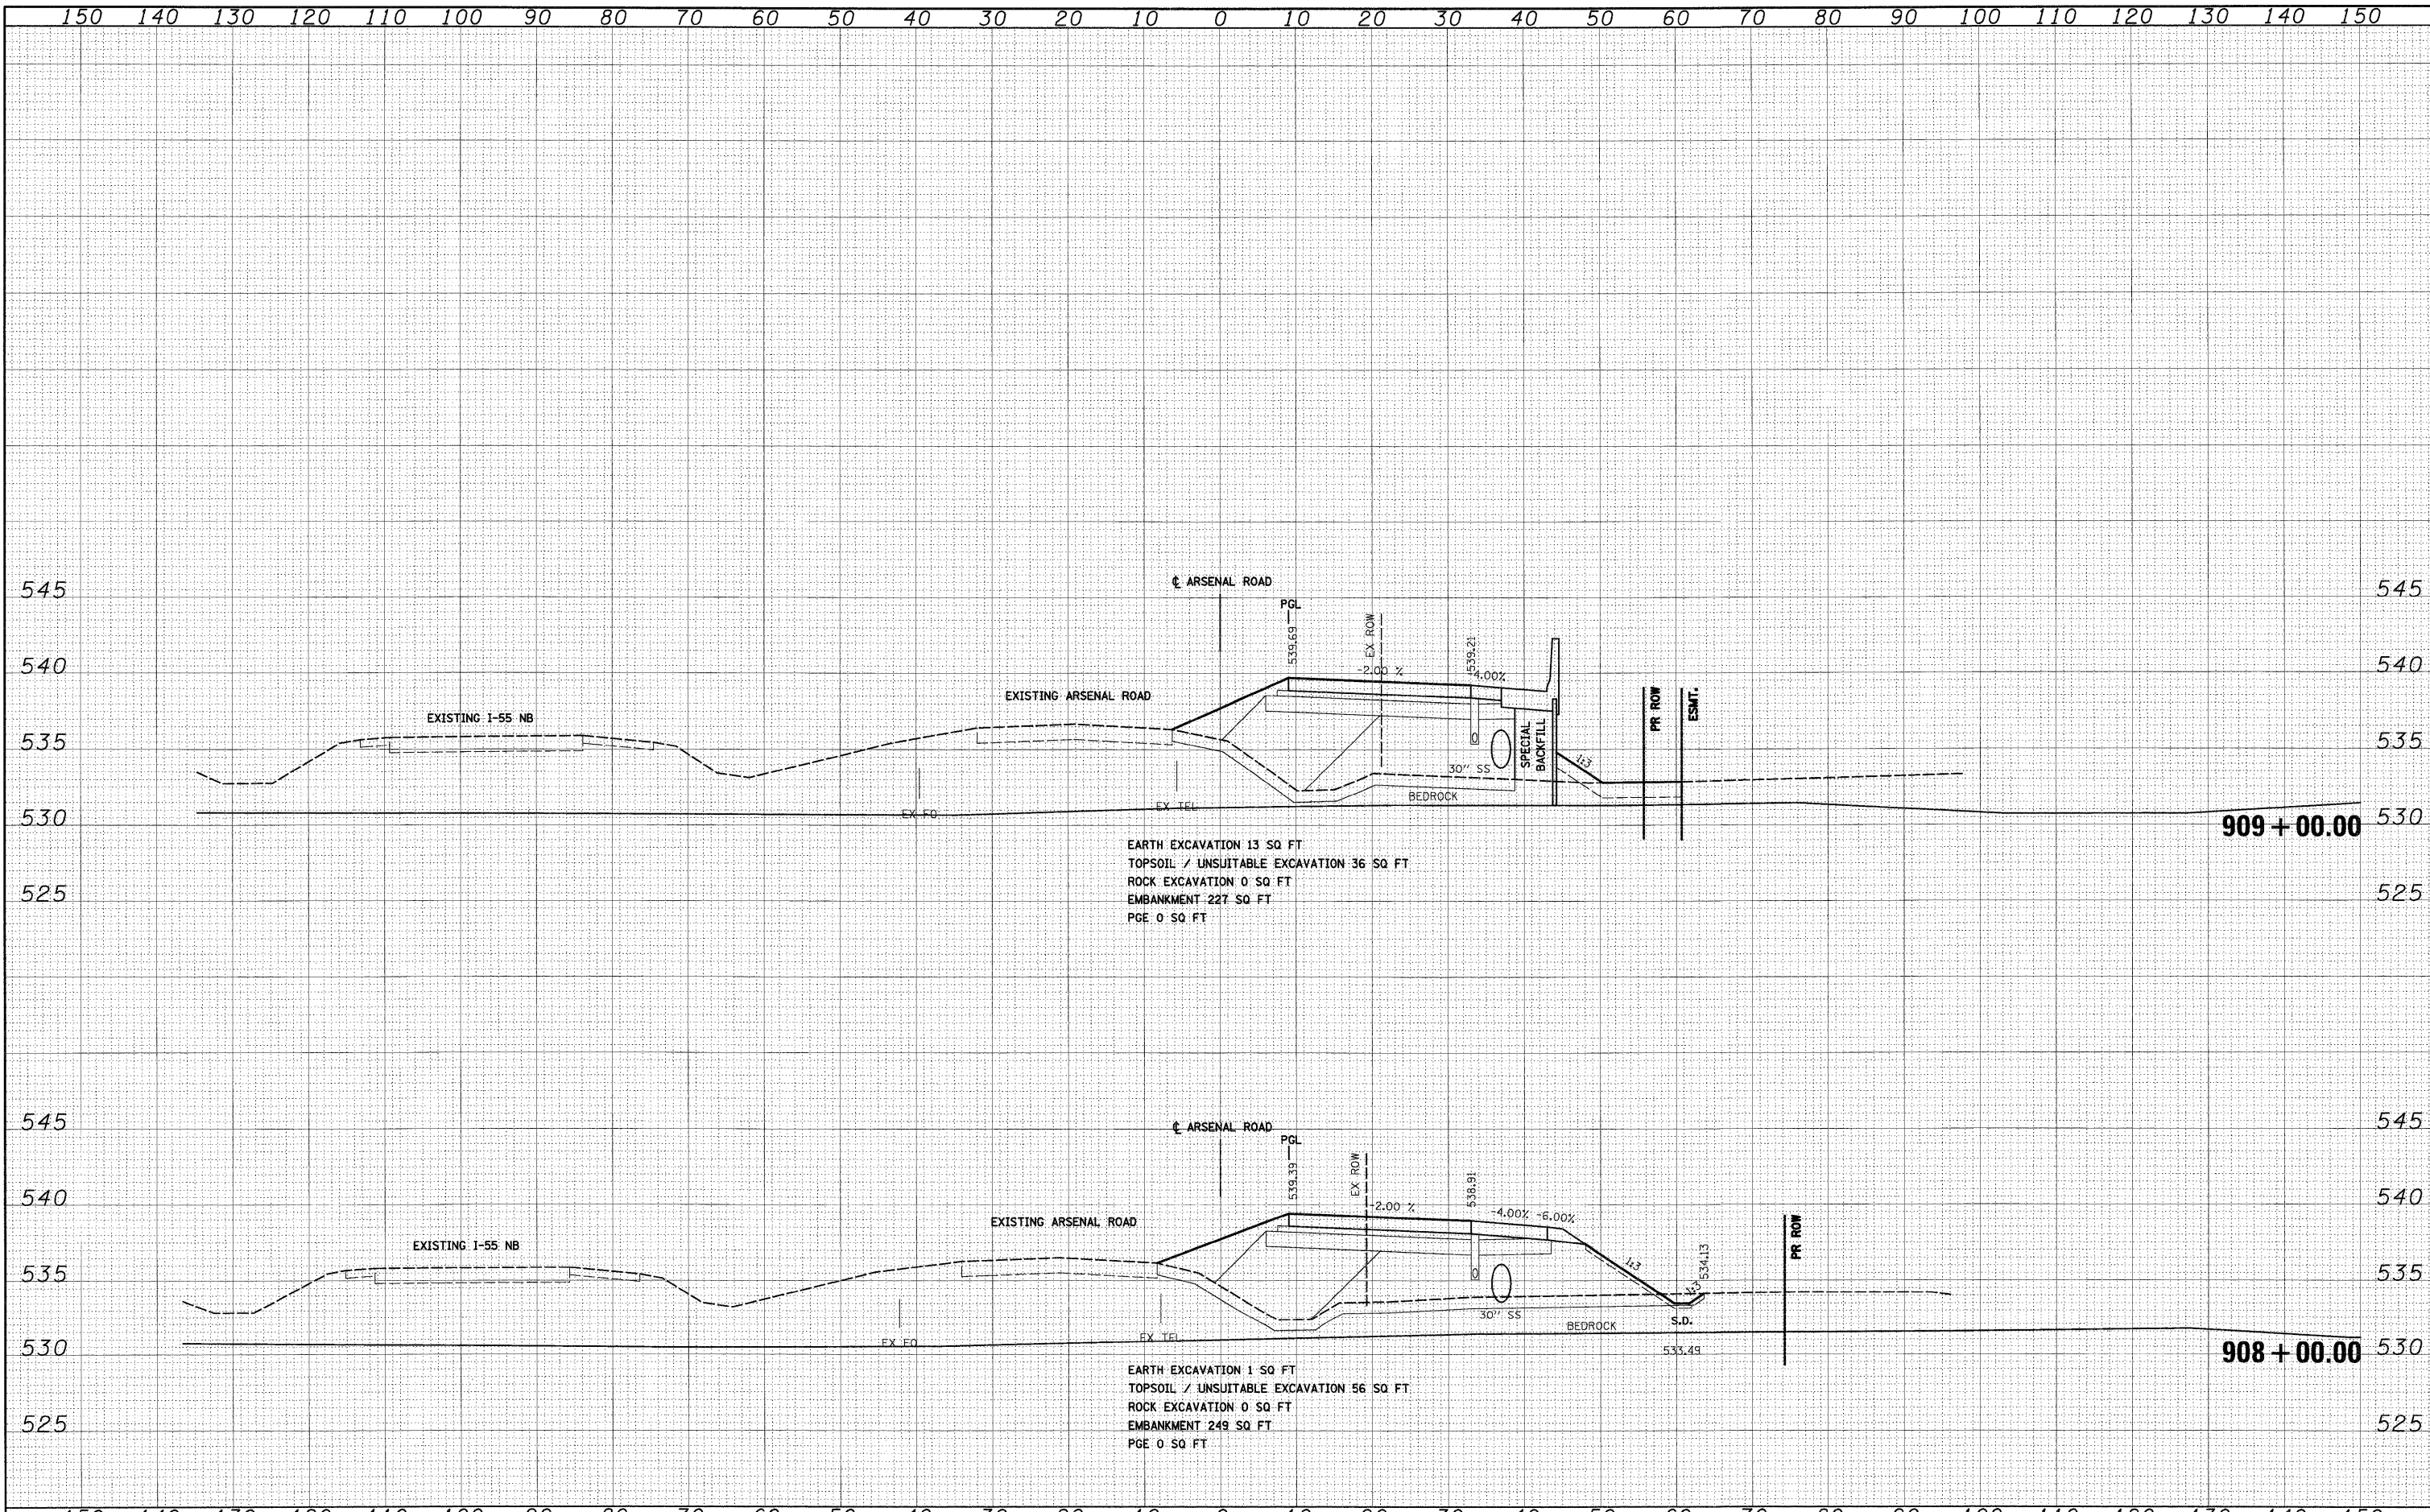

FILE NAME = D:\168C31-SHT-XSSH101.dgn	USER NAME = TKluegel	DESIGNED - TRK	REVISED -	STATE OF ILLINOIS DEPARTMENT OF TRANSPORTATION	ARSENAL ROAD CROSS SECTIONS		F.A.I. RTE. 55	SECTION (99-1&2)AC-3	COUNTY WILL	TOTAL SHEETS 524	SHEET NO. 375	
	PLOT SCALE = 1:10	CHECKED - DLT	REVISED -		SCALE: 1"=10'H; 1"=5'V	SHEET NO. 5 OF 11 SHEETS	STA. 908+00.00 TO STA. 909+00.00	CONTRACT NO. 60C31		FED. ROAD DIST. NO. 1 ILLINOIS FED. AID PROJECT		
	PLOT DATE = 12/15/2009	DATE - 12/18/09	REVISED -									
FINAL												