


FINAL SURVEY	BY	DATE
PLOTTED		
NOTE BOOK		
AREAS CHECKED		
NO.		

ORIGINAL SURVEY	BY	DATE
PLOTTED		
NOTE BOOK		
AREAS CHECKED		
NO.		

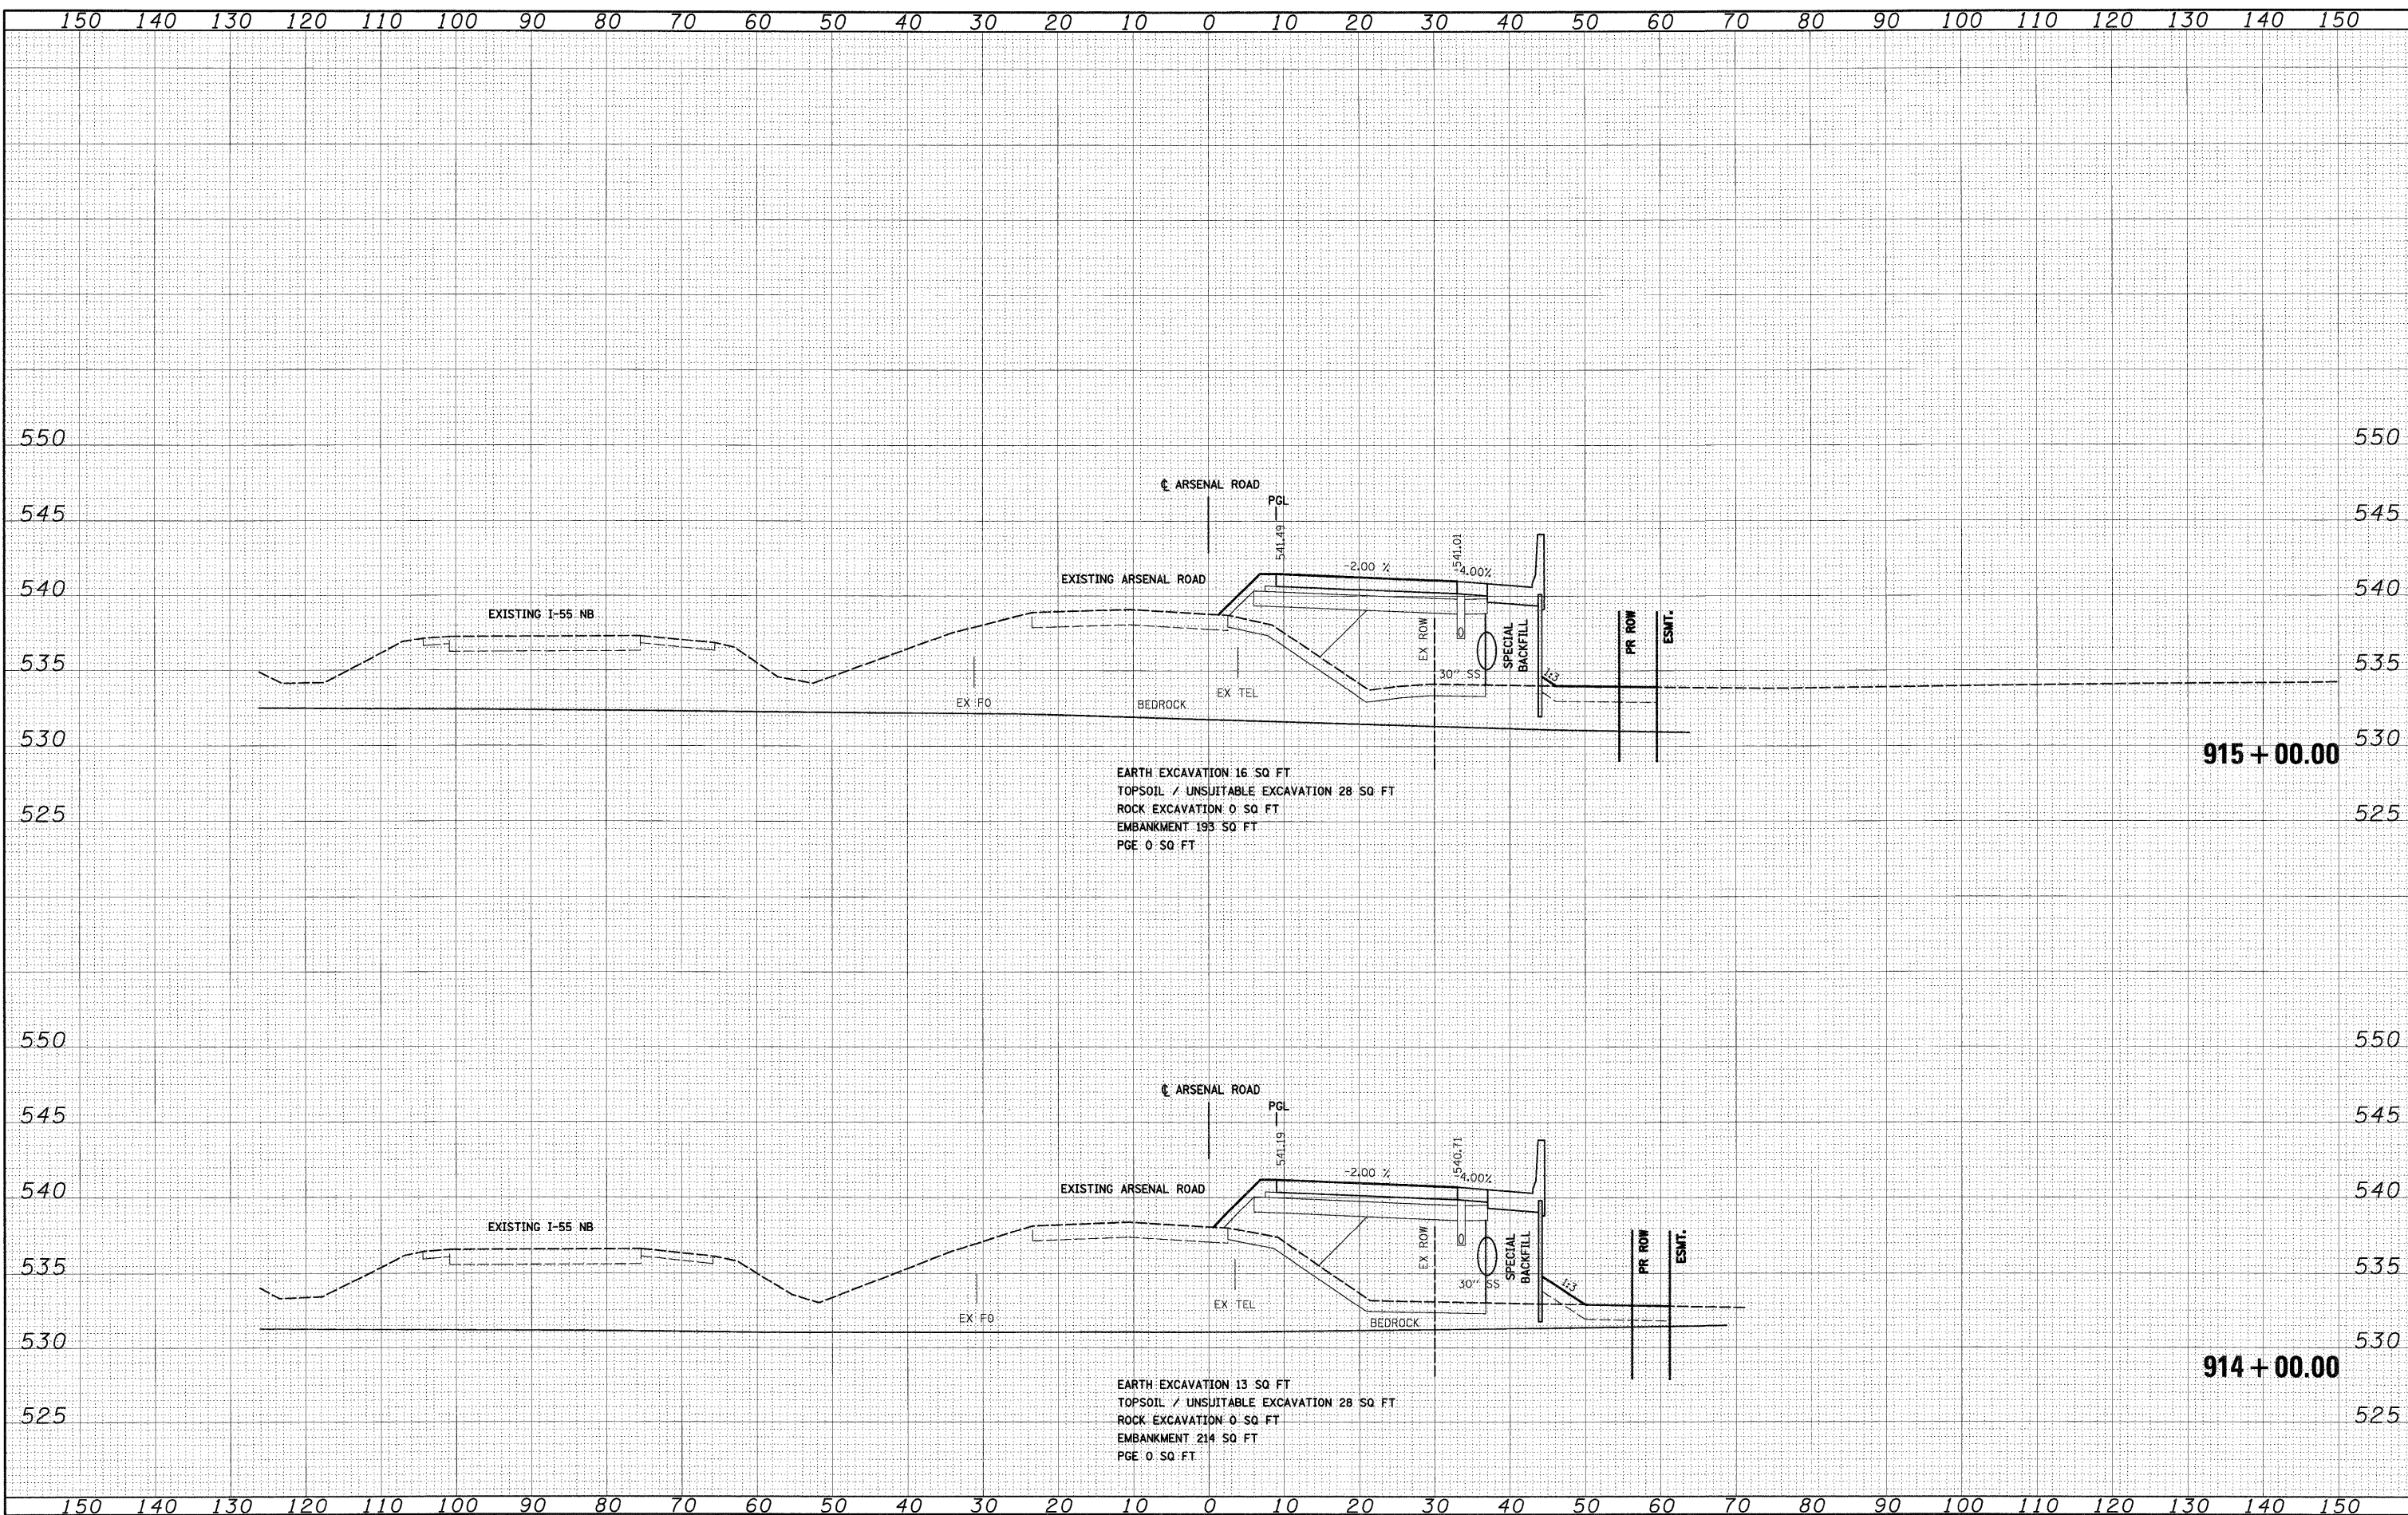

EARTH EXCAVATION 16 SQ FT
 TOPSOIL / UNSUITABLE EXCAVATION 28 SQ FT
 ROCK EXCAVATION 0 SQ FT
 EMBANKMENT 193 SQ FT
 PGE 0 SQ FT

EARTH EXCAVATION 13 SQ FT
 TOPSOIL / UNSUITABLE EXCAVATION 28 SQ FT
 ROCK EXCAVATION 0 SQ FT
 EMBANKMENT 214 SQ FT
 PGE 0 SQ FT

FILE NAME =	D:\160C31-SHT-XSSH101.dgn
-------------	---------------------------

USER NAME =	TKLuega
DESIGNED -	TRK
DRAWN -	TRK
CHECKED -	DLT
DATE -	12/18/09

REVISED -	
REVISED -	
REVISED -	
REVISED -	

**STATE OF ILLINOIS
DEPARTMENT OF TRANSPORTATION**

ARSENAL ROAD CROSS SECTIONS

SCALE: 1"=10'H; 1"=5'V SHEET NO. 8 OF 11 SHEETS STA. 914+00.00 TO STA. 915+00.00

F.A.T. RTE.	SECTION	COUNTY	TOTAL SHEETS	SHEET NO.
55	(99-1&2)AC-3	WILL	524	378
CONTRACT NO. 60C31				
FED. ROAD DIST. NO. 1 ILLINOIS FED. AID PROJECT				