


FINAL SURVEY	BY	DATE
NOTE BOOK		
AREAS CHECKED		

ORIGINAL SURVEY	BY	DATE
NOTE BOOK		
AREAS CHECKED		

McDonough Associates Inc.  
 Engineers, Architects  
 120 East Randolph Street, Chicago, Illinois 60601

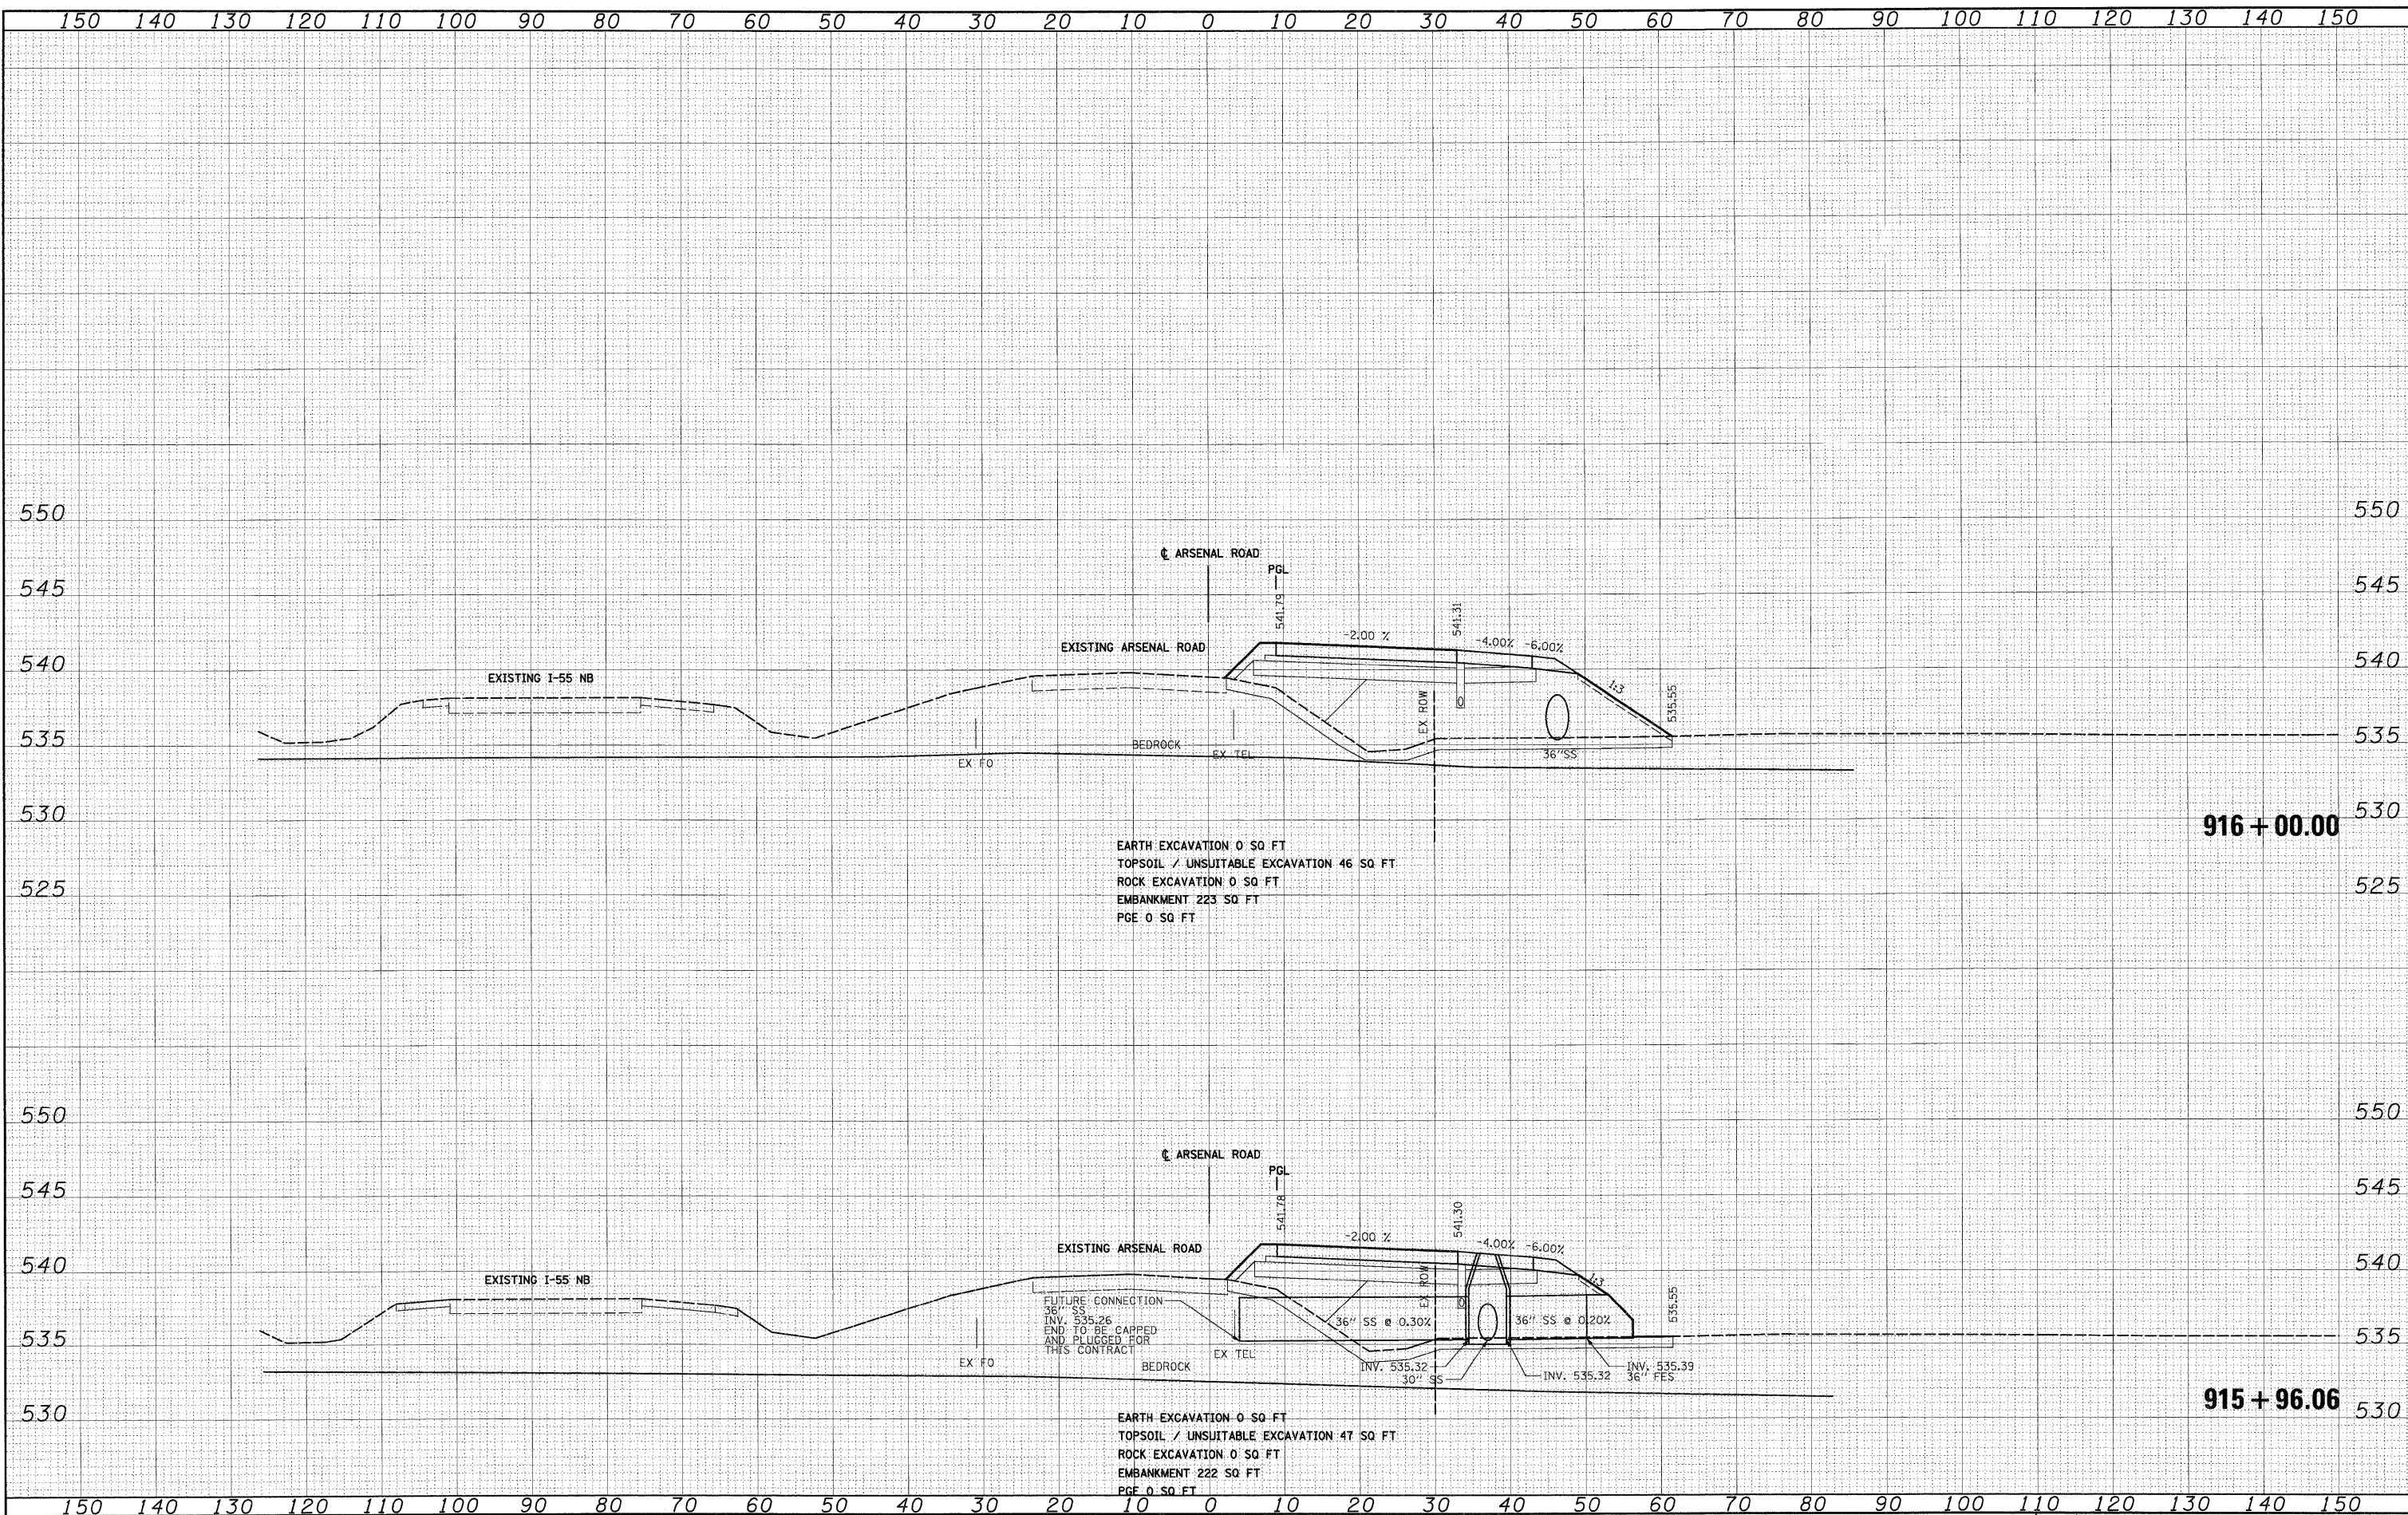

FILE NAME = 0160C31-SHT-XSSH101.dgn  
 USER NAME = TK1ueg1

DESIGNED - TRK	REVISED -
DRAWN - TRK	REVISED -
CHECKED - DLT	REVISED -
DATE - 12/18/09	REVISED -

STATE OF ILLINOIS  
 DEPARTMENT OF TRANSPORTATION

ARSENAL ROAD CROSS SECTIONS  
 SCALE: 1"=10'H; 1"=5'V SHEET NO. 9 OF 11 SHEETS STA. 915+96.06 TO STA. 916+00.00

F.A.I. RTE.	SECTION	COUNTY	TOTAL SHEETS	SHEET NO.
55	(99-1&2)AC-3	WILL	524	379
CONTRACT NO. 60C31			FED. ROAD DIST. NO. 1 ILLINOIS FED. AID PROJECT	

FINAL