


FINAL SURVEY	SURVEYED	BY	DATE
NOTE BOOK NO.	PLOTTED DATE		
	AREAS CHECKED		
	AREAS CHECKED		

ORIGINAL SURVEY	SURVEYED	BY	DATE
NOTE BOOK NO.	PLOTTED DATE		
	AREAS CHECKED		
	AREAS CHECKED		

**McDonough Associates Inc.**  
 Engineers / Architects  
 180 East Randolph Street, Chicago, Illinois 60601

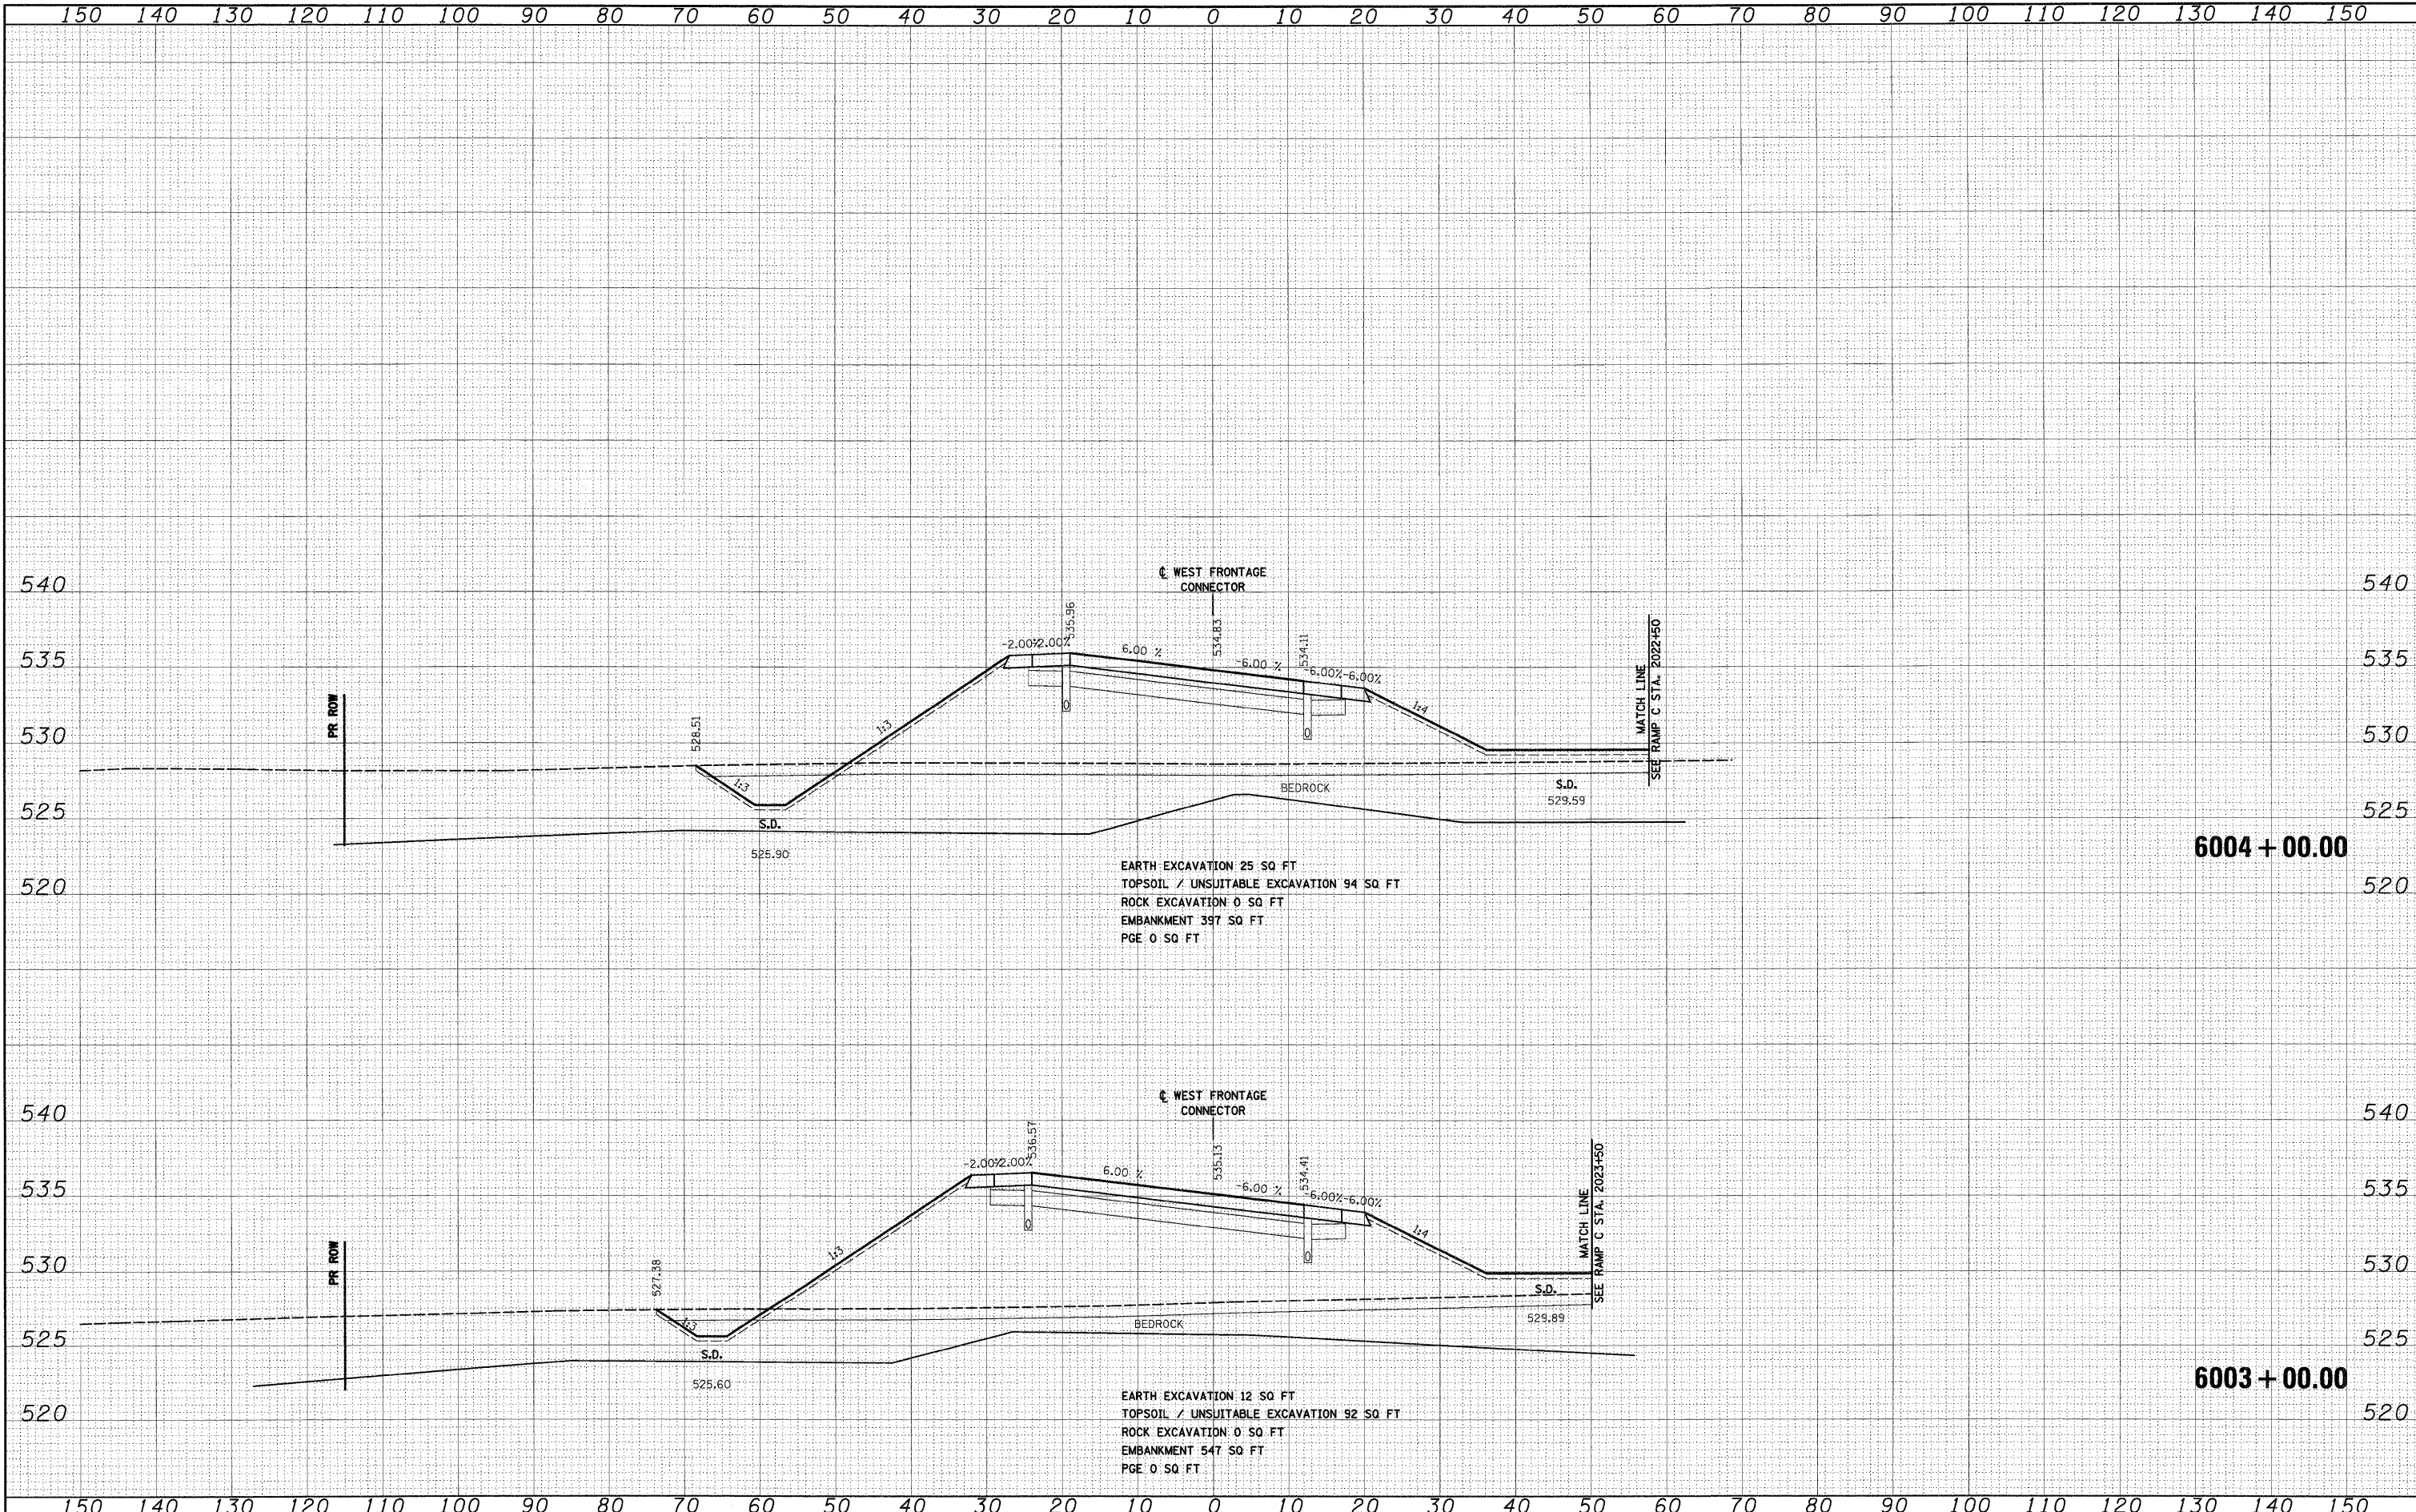

FILE NAME = D:\60C31-SHT-XSHT02.dgn  
 USER NAME = TKLuegel

DESIGNED - TRK  
 DRAWN - TRK  
 CHECKED - DLT  
 DATE - 12/18/09

REVISED -  
 REVISED -  
 REVISED -  
 REVISED -

**STATE OF ILLINOIS  
 DEPARTMENT OF TRANSPORTATION**

**WEST FRONTAGE ROAD CONNECTOR**

SCALE: 1"=10'H; 1"=5' V SHEET NO. 2 OF 34 SHEETS STA. 6003+00.00 TO STA. 6004+00.00

F.A.1 RTE.	SECTION	COUNTY	TOTAL SHEETS	SHEET NO.
55	(99-1&2)AC-3	WILL	524	383
CONTRACT NO. 60C31				
FED. ROAD DIST. NO. 1 ILLINOIS FED. AID PROJECT				