


FINAL SURVEY	SURVEYED	BY	DATE
NOTE BOOK NO.	PLOTTED		
	DATE		
	AREAS		
	CHECKED		

ORIGINAL SURVEY	SURVEYED	BY	DATE
NOTE BOOK NO.	PLOTTED		
	DATE		
	AREAS		
	CHECKED		

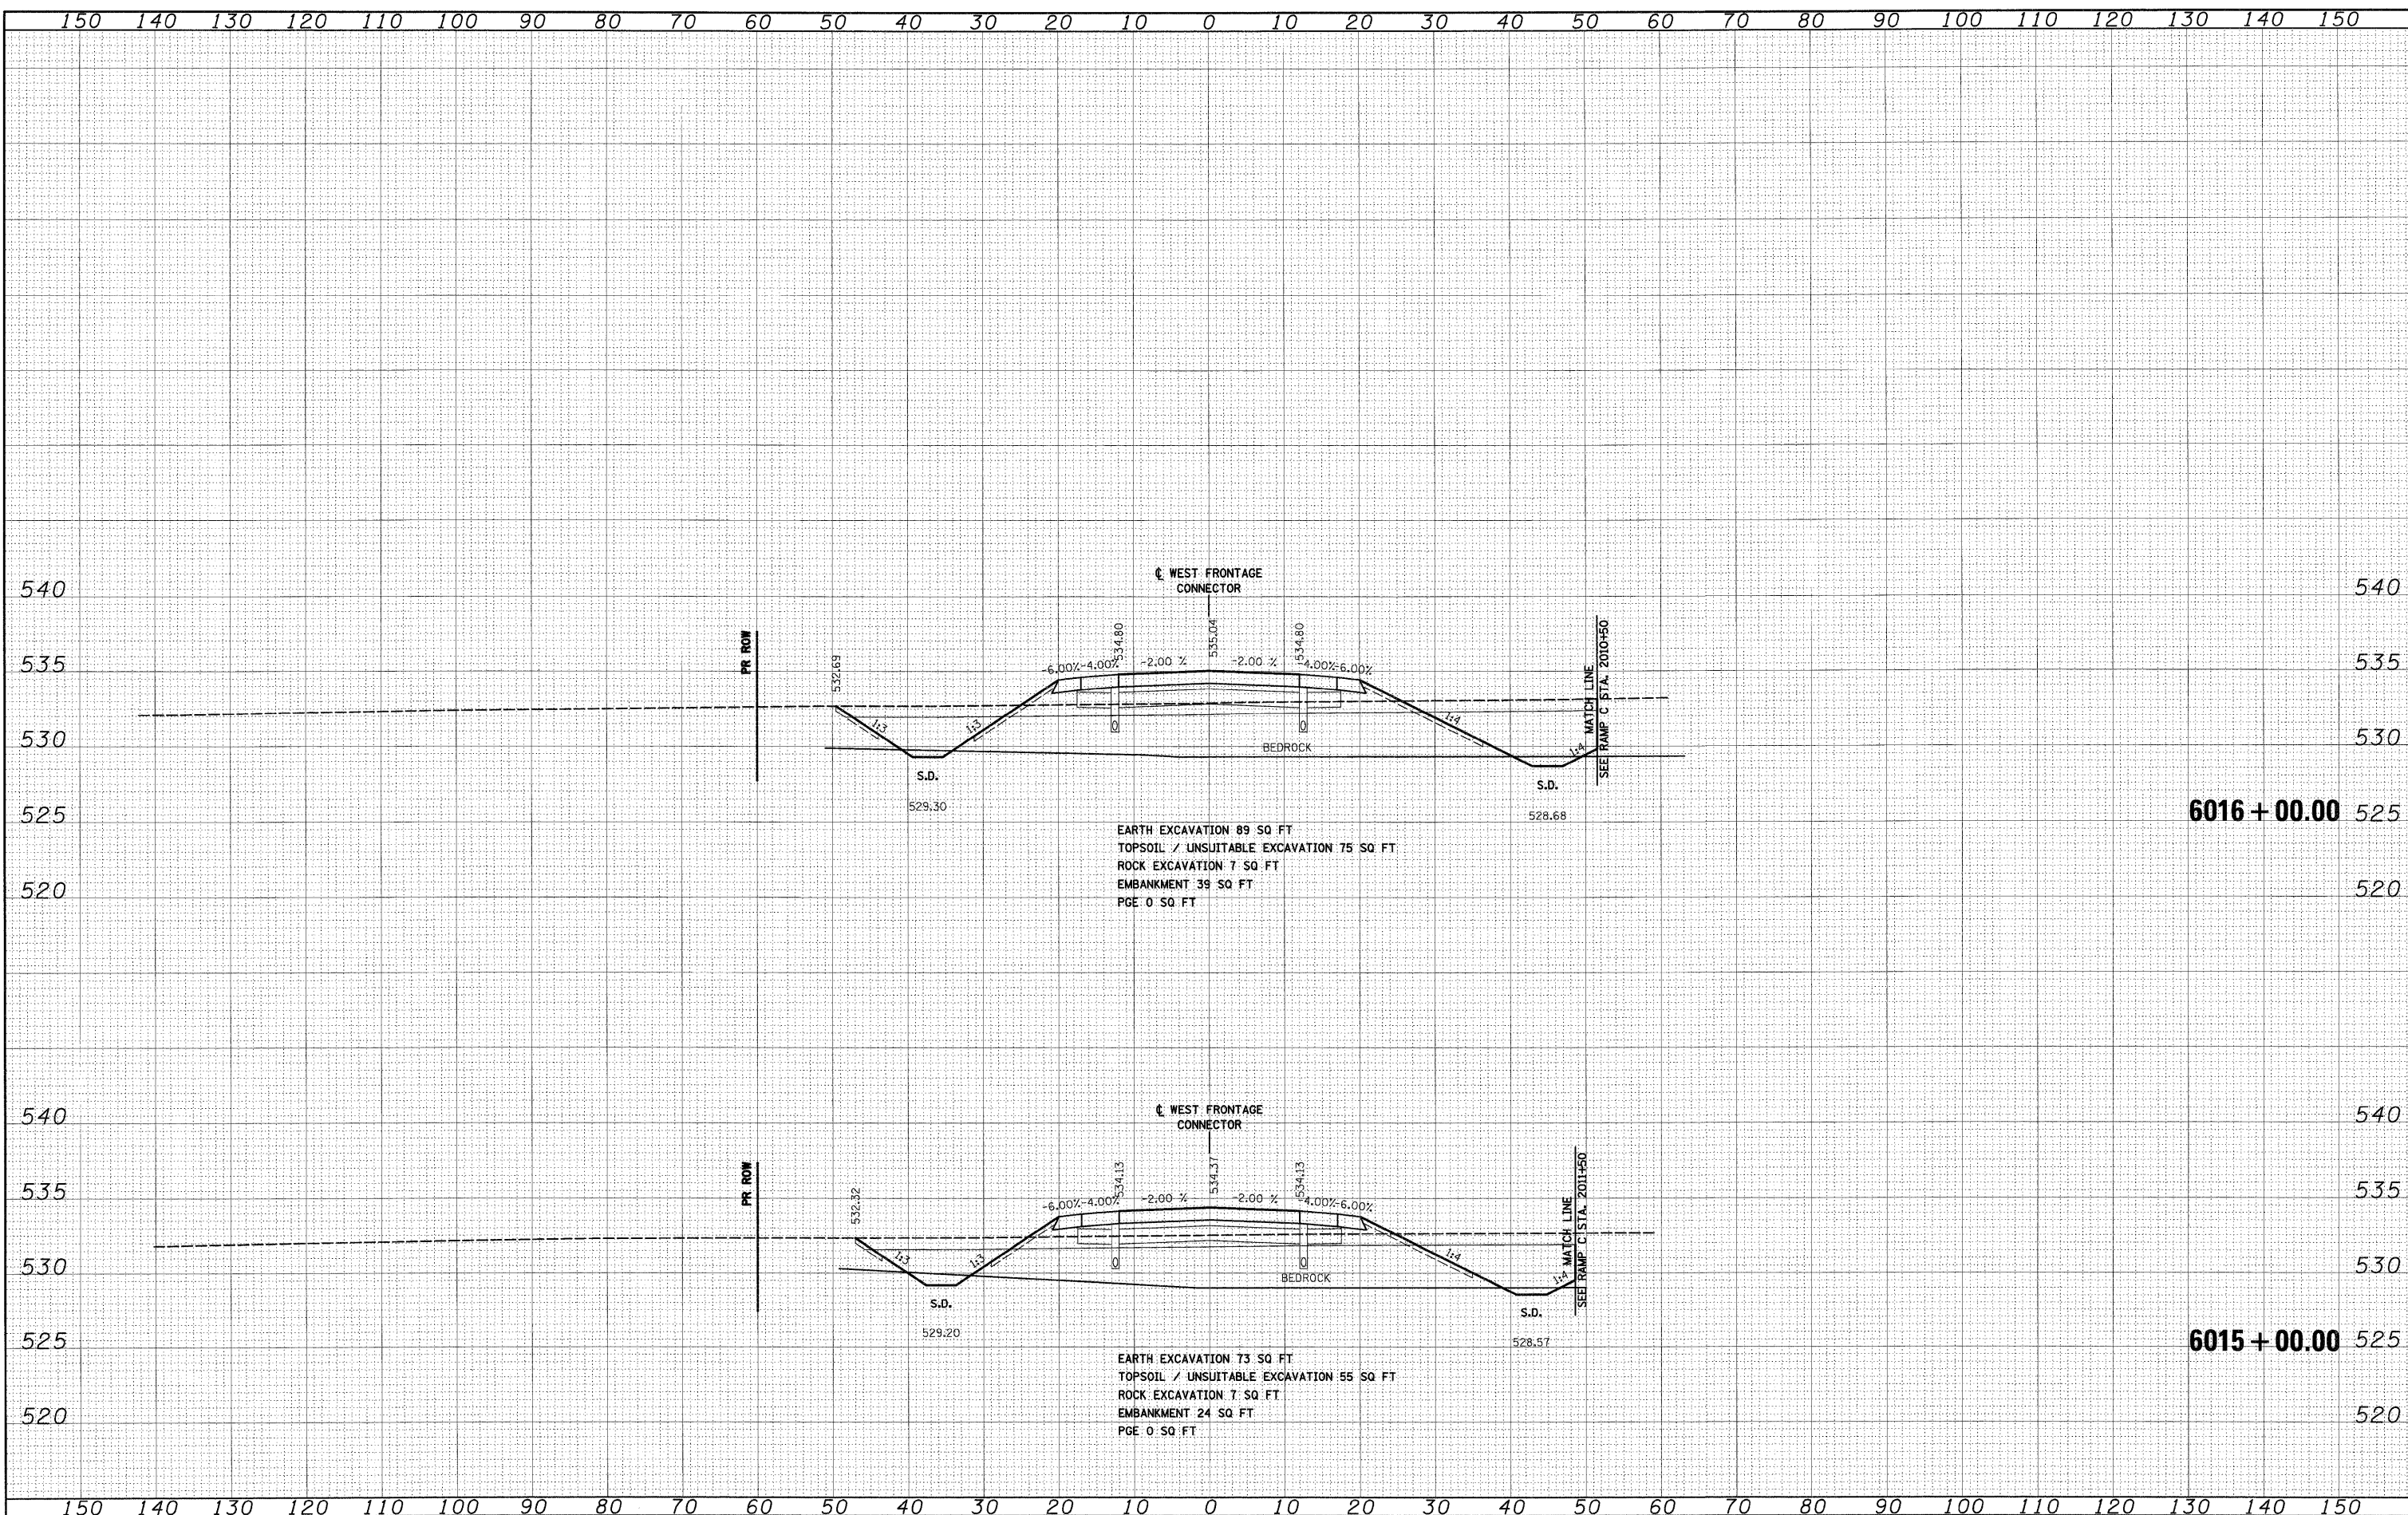

EARTH EXCAVATION 89 SQ FT
 TOPSOIL / UNSUITABLE EXCAVATION 75 SQ FT
 ROCK EXCAVATION 7 SQ FT
 EMBANKMENT 39 SQ FT
 PGE 0 SQ FT

EARTH EXCAVATION 73 SQ FT
 TOPSOIL / UNSUITABLE EXCAVATION 55 SQ FT
 ROCK EXCAVATION 7 SQ FT
 EMBANKMENT 24 SQ FT
 PGE 0 SQ FT

FILE NAME	D:\60C31-SHT-XSSH102.dgn
USER NAME	TKluuga1
DESIGNED	- TRK
DRAWN	- TRK
CHECKED	- DLT
PLDT DATE	- 12/15/2009

REVISD	-
REVISD	-
REVISD	-
REVISD	-

DESIGNED	- TRK
DRAWN	- TRK
CHECKED	- DLT
DATE	- 12/18/09

REVISD	-
REVISD	-
REVISD	-
REVISD	-

**STATE OF ILLINOIS
DEPARTMENT OF TRANSPORTATION**

WEST FRONTAGE ROAD CONNECTOR

SCALE: 1"=10'H; 1"=5'V SHEET NO. 7 OF 34 SHEETS STA. 6015+00.00 TO STA. 6016+00.00

F.A.1 RTE.	SECTION	COUNTY	TOTAL SHEETS	SHEET NO.
55	(99-1&2)AC-3	WILL	524	388
CONTRACT NO. 60C31				
FED. ROAD DIST. NO. 1 ILLINOIS FED. AID PROJECT				