


DATE	
BY	
FINAL SURVEY	
PLOTTED	
NOTE BOOK	
AREAS	
AREAS CHECKED	
NO.	

DATE	
BY	
ORIGINAL SURVEY	
PLOTTED	
NOTE BOOK	
AREAS	
AREAS CHECKED	
NO.	

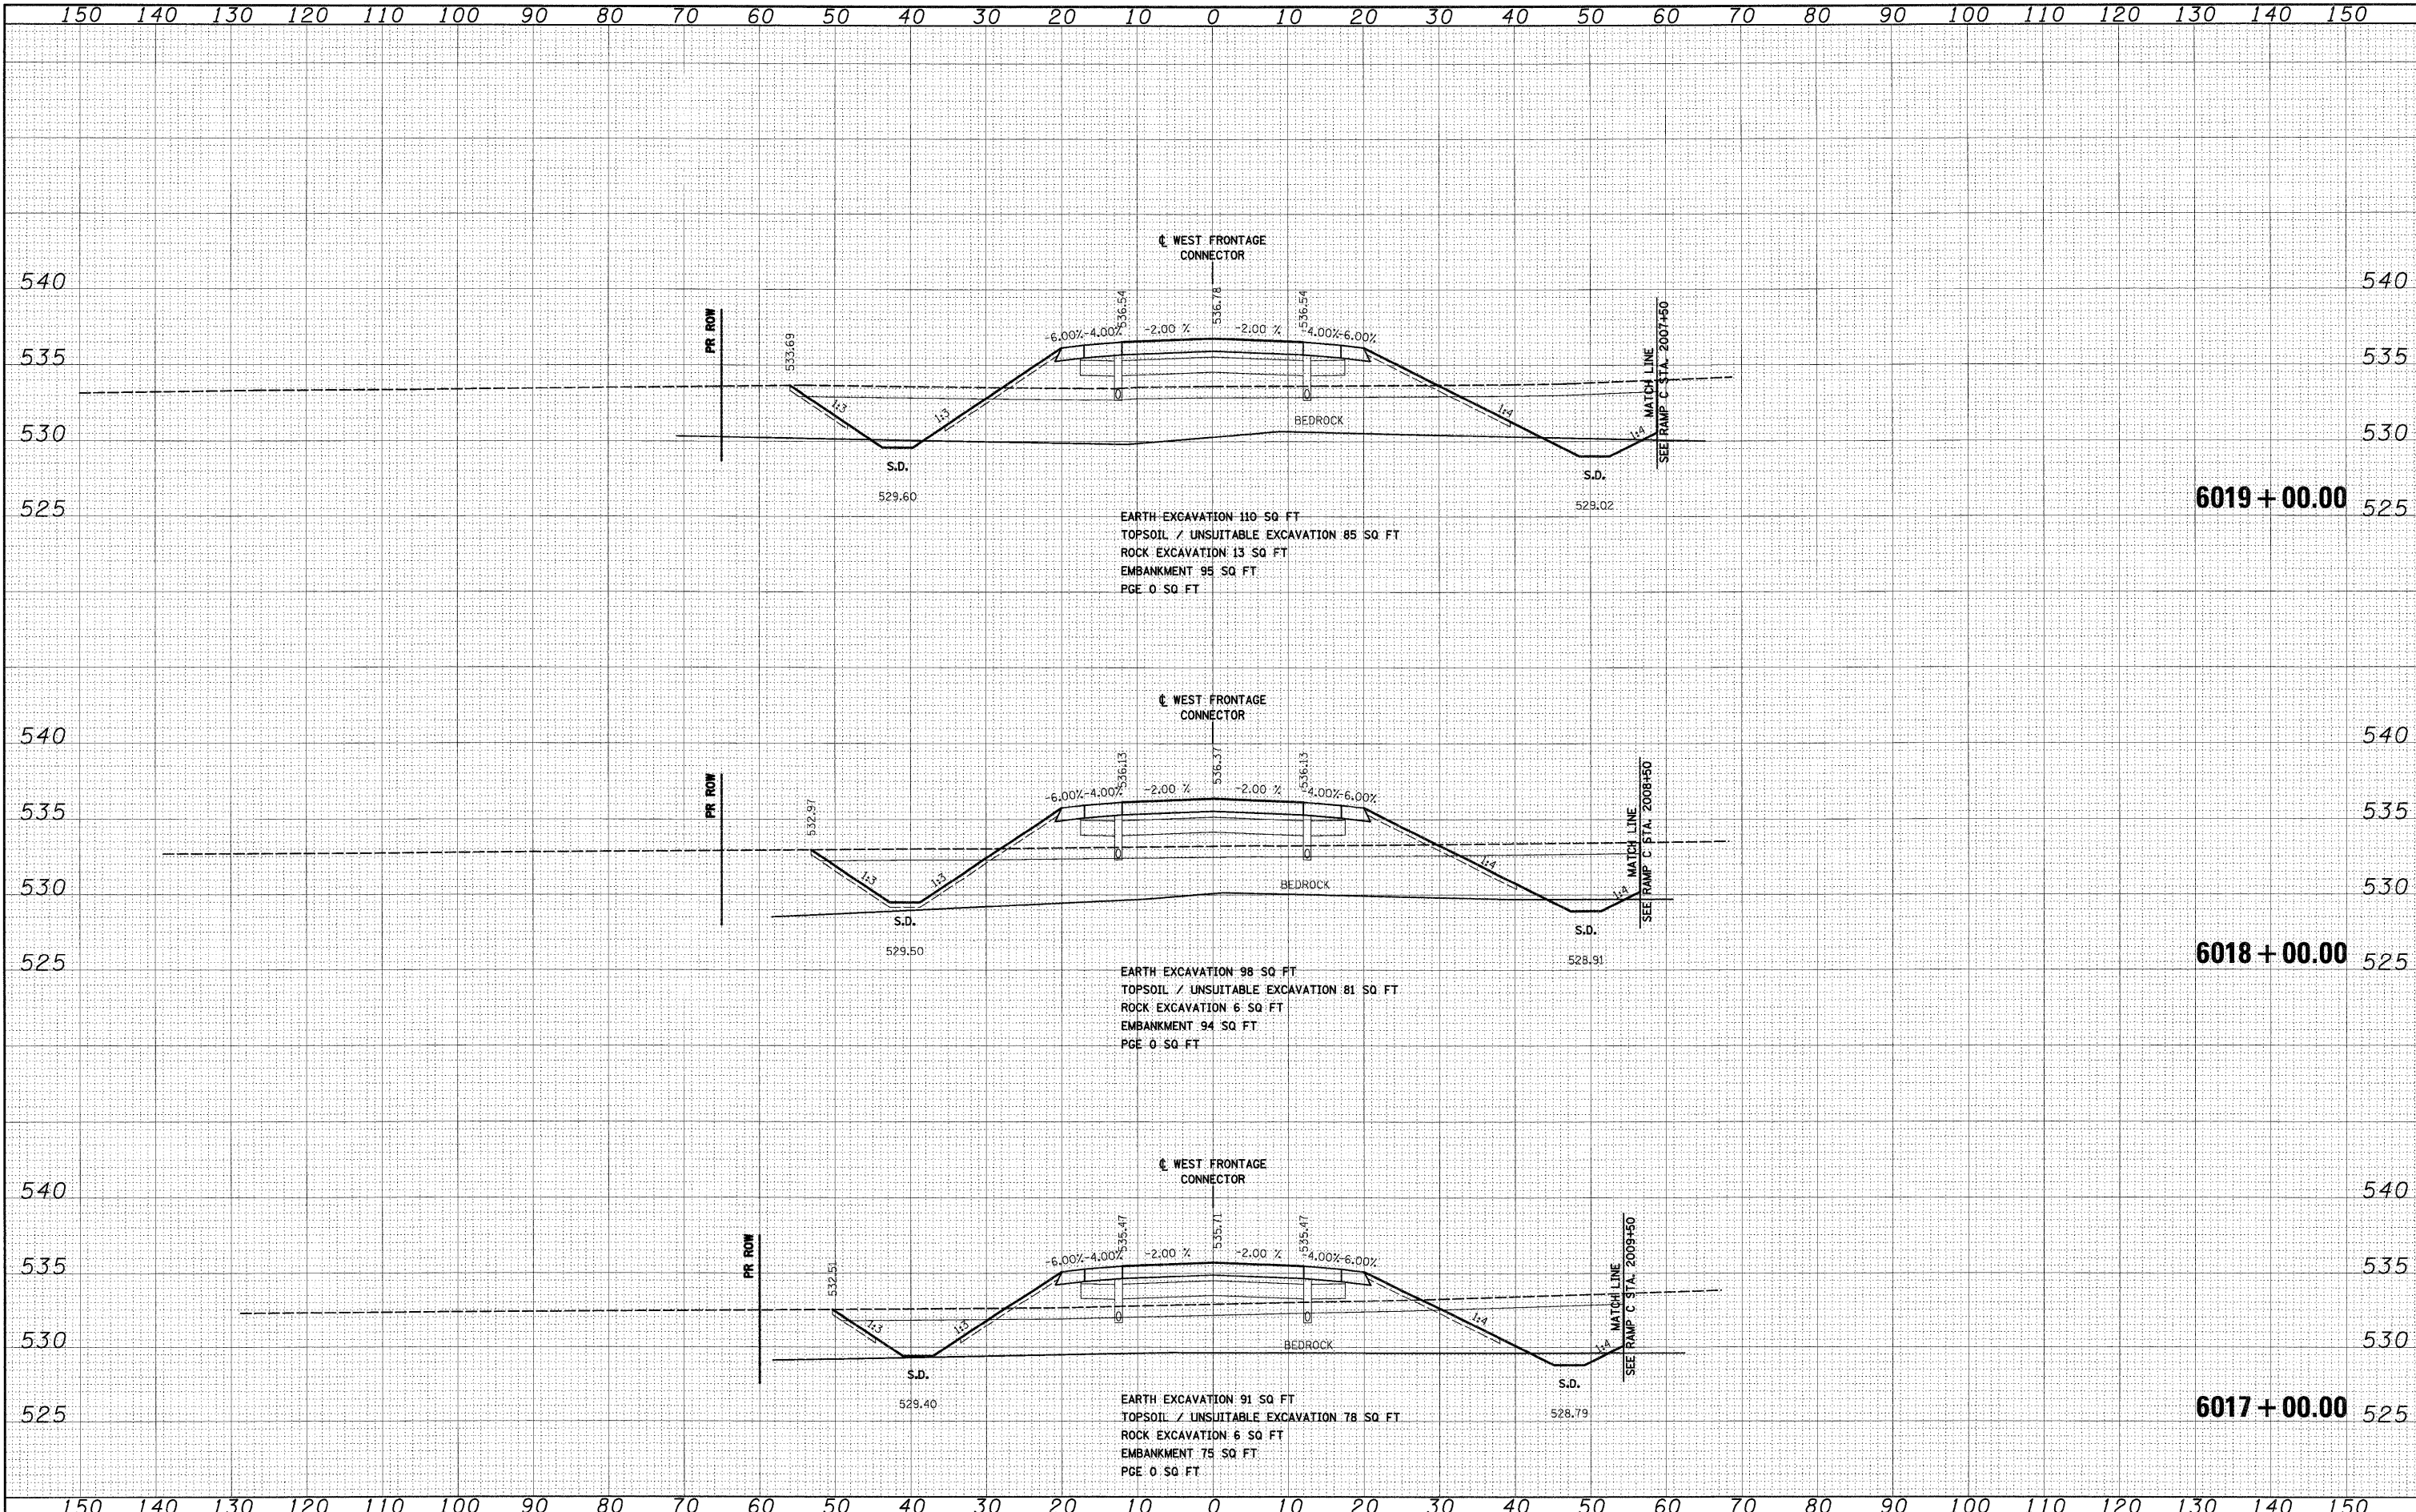

EARTH EXCAVATION 110 SQ FT
 TOPSOIL / UNSUITABLE EXCAVATION 85 SQ FT
 ROCK EXCAVATION 13 SQ FT
 EMBANKMENT 95 SQ FT
 PGE 0 SQ FT

EARTH EXCAVATION 98 SQ FT
 TOPSOIL / UNSUITABLE EXCAVATION 81 SQ FT
 ROCK EXCAVATION 6 SQ FT
 EMBANKMENT 94 SQ FT
 PGE 0 SQ FT

EARTH EXCAVATION 91 SQ FT
 TOPSOIL / UNSUITABLE EXCAVATION 78 SQ FT
 ROCK EXCAVATION 6 SQ FT
 EMBANKMENT 75 SQ FT
 PGE 0 SQ FT

FILE NAME = 0160C31-SHT-XSSH102.dgn	USER NAME = IKLuegel	DESIGNED - TRK	REVISED -	STATE OF ILLINOIS DEPARTMENT OF TRANSPORTATION	WEST FRONTAGE ROAD CONNECTOR	F.A.I. RTE. 55	SECTION (99-1&2)AC-3	COUNTY WILL	TOTAL SHEETS 524	SHEET NO. 389	
PLOT SCALE = 1:100	CHECKED - DLT	REVISED -	SCALE: 1"=10'H/1"=5'V			SHEET NO. 8 OF 34 SHEETS	STA. 6017+00.00 TO STA. 6019+00.00	CONTRACT NO. 60C31		FED. ROAD DIST. NO. 1	ILLINOIS FED. AID PROJECT
PLOT DATE = 12/15/2009	DATE - 12/18/09	REVISED -									

FINAL