


DATE	
BY	
FINAL SURVEY	
PLOTTED	
NOTE BOOK	
AREAS CHECKED	
NO.	

DATE	
BY	
ORIGINAL SURVEY	
PLOTTED	
NOTE BOOK	
AREAS CHECKED	
NO.	

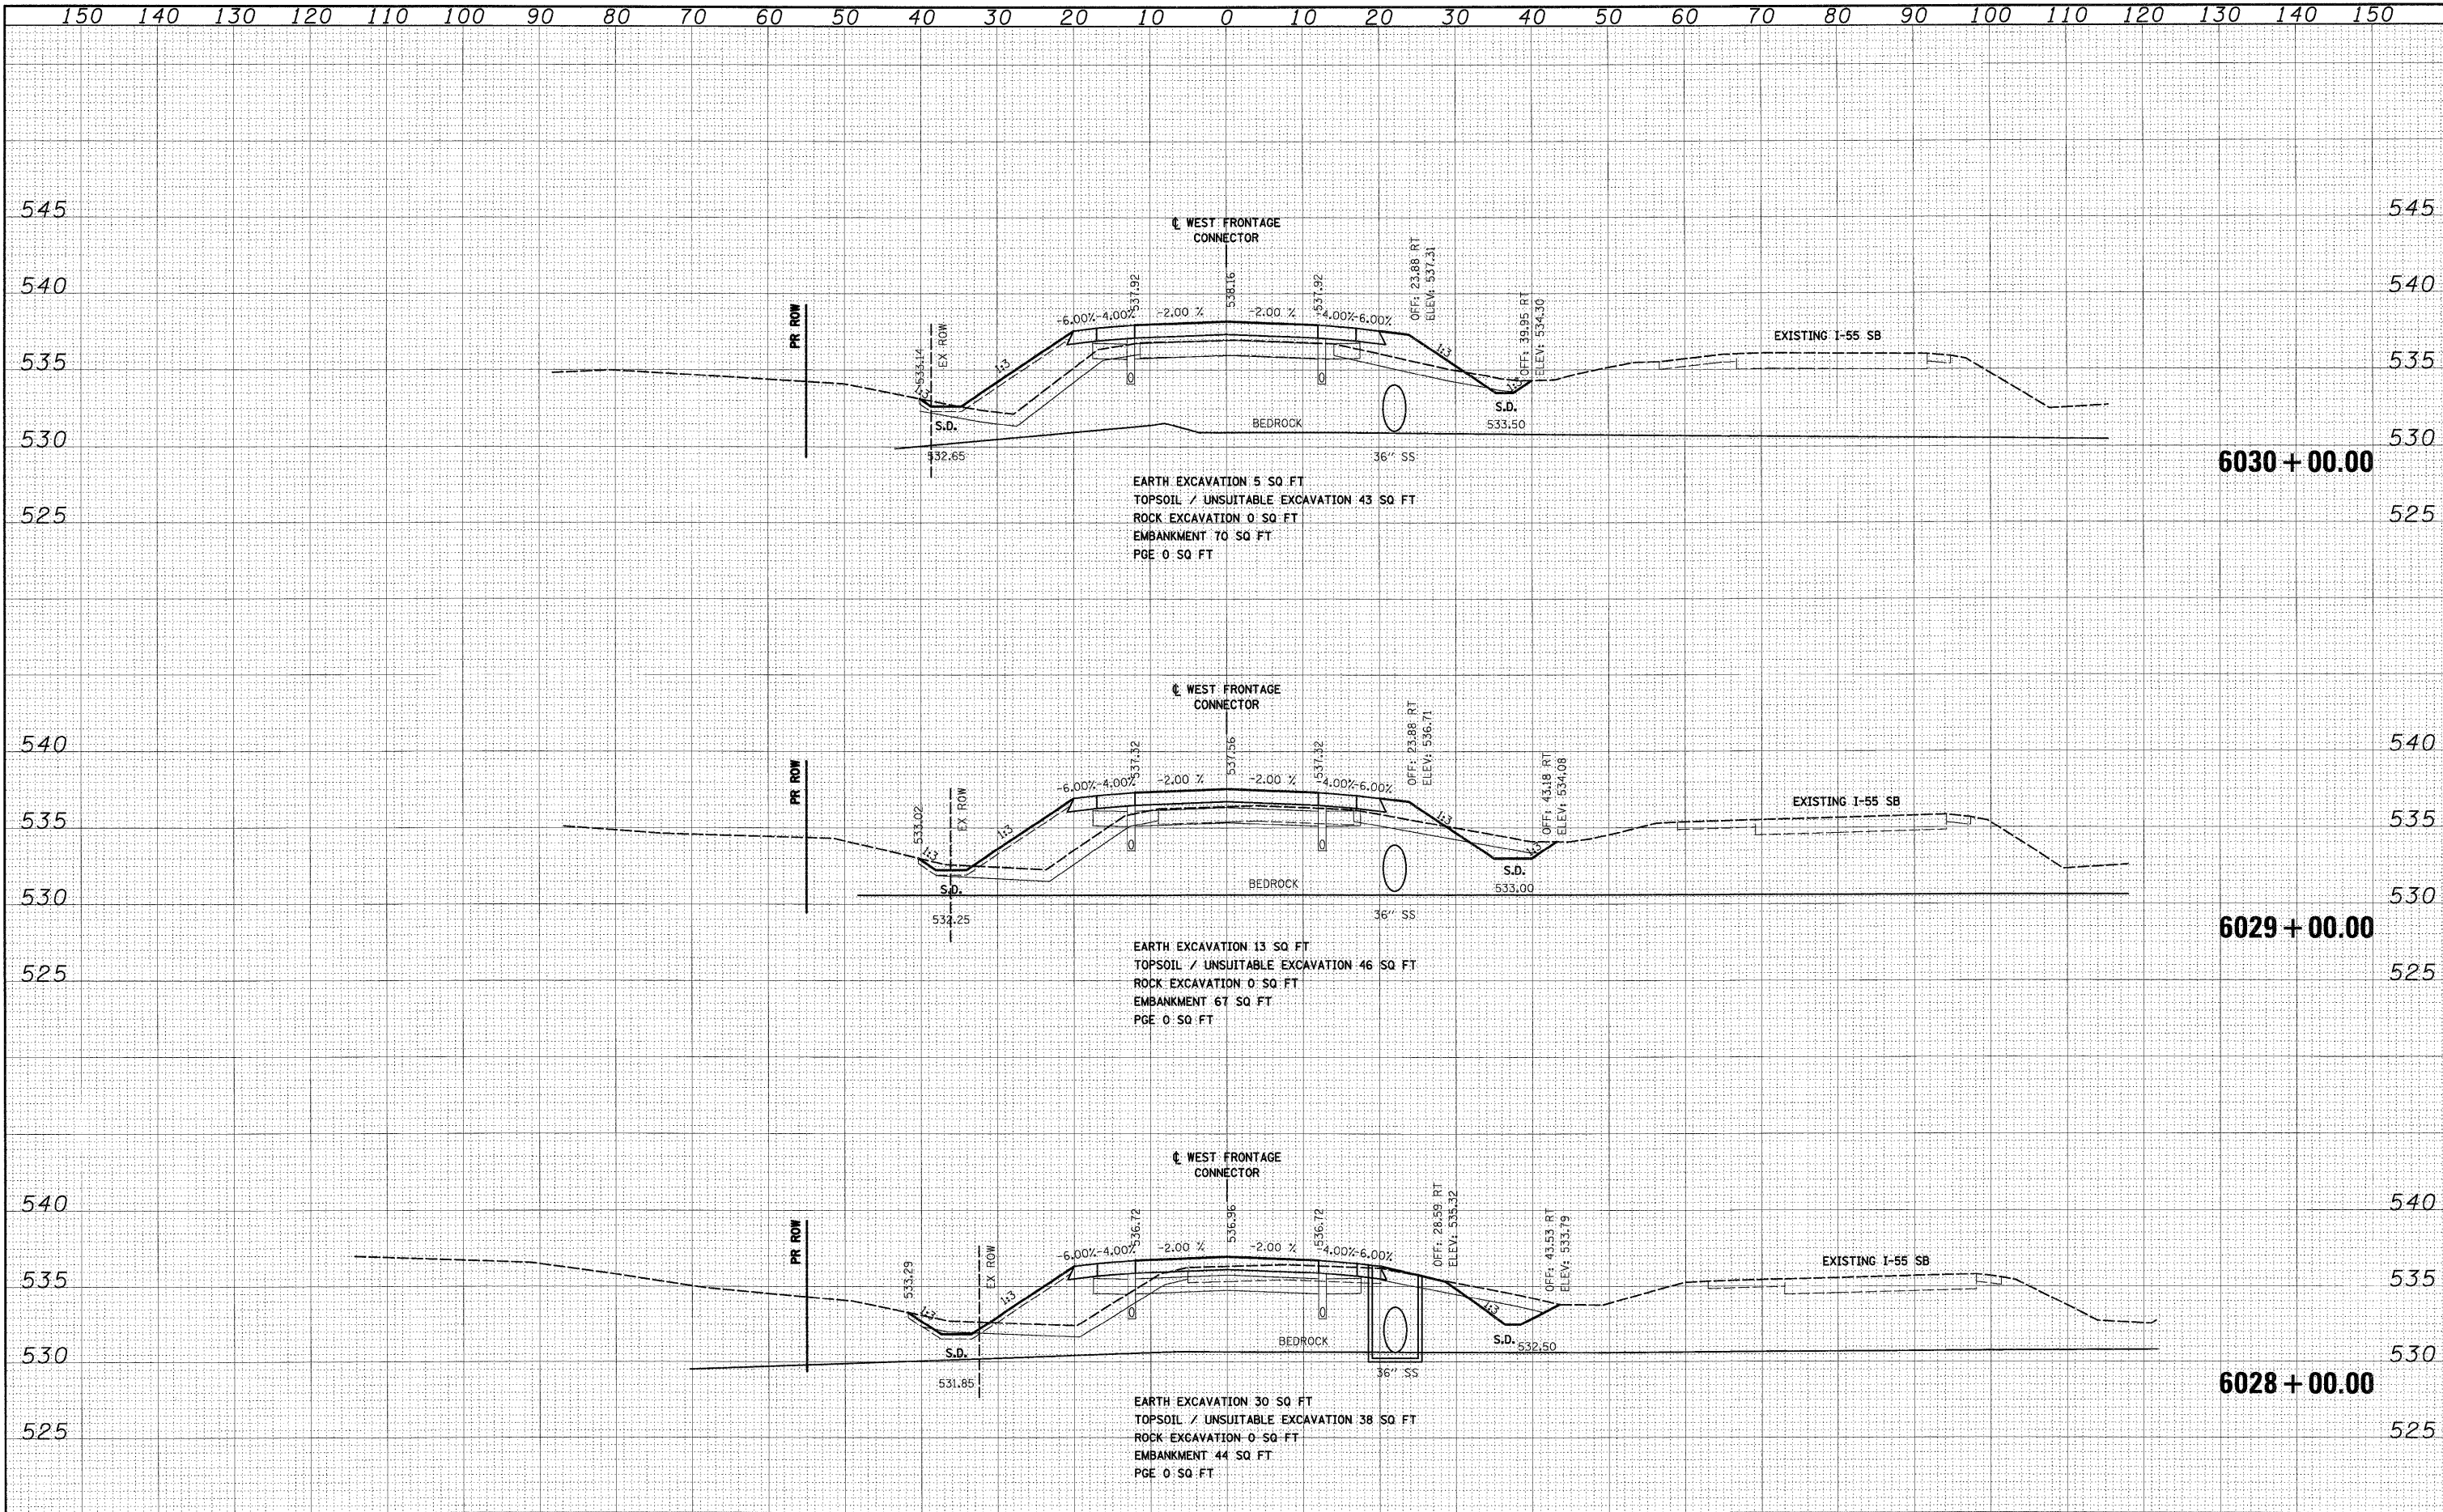

FILE NAME = D:\160C31-SHT-XSSH102.dgn	USER NAME = TKLuergel	DESIGNED - TRK	REVISED -	STATE OF ILLINOIS DEPARTMENT OF TRANSPORTATION	WEST FRONTAGE ROAD CONNECTOR	F.A.I. RTE. 55	SECTION (99-1&2)AC-3	COUNTY WILL	TOTAL SHEETS 524	SHEET NO. 393	
PLOT SCALE = 1:10	CHECKED - DLT	REVISOR -	REVISOR -			SCALE: 1"=10'H; 1"=5'V SHEET NO. 12 OF 34 SHEETS		STA. 6028+00.00 TO STA. 6030+00.00		CONTRACT NO. 60C31	
PLOT DATE = 12/15/2009	DATE - 12/18/09	REVISOR -	REVISOR -			FED. ROAD DIST. NO. 1 ILLINOIS FED. AID PROJECT					
FINAL											