


DATE	
BY	
SURVEYED	
PLOTTED	
NOTE BOOK	
AREAS CHECKED	
NO.	

DATE	
BY	
SURVEYED	
PLOTTED	
NOTE BOOK	
AREAS CHECKED	
NO.	

McDonough Associates Inc.
 Engineers, Architects
 100 East Randolph Street, Chicago, Illinois 60601

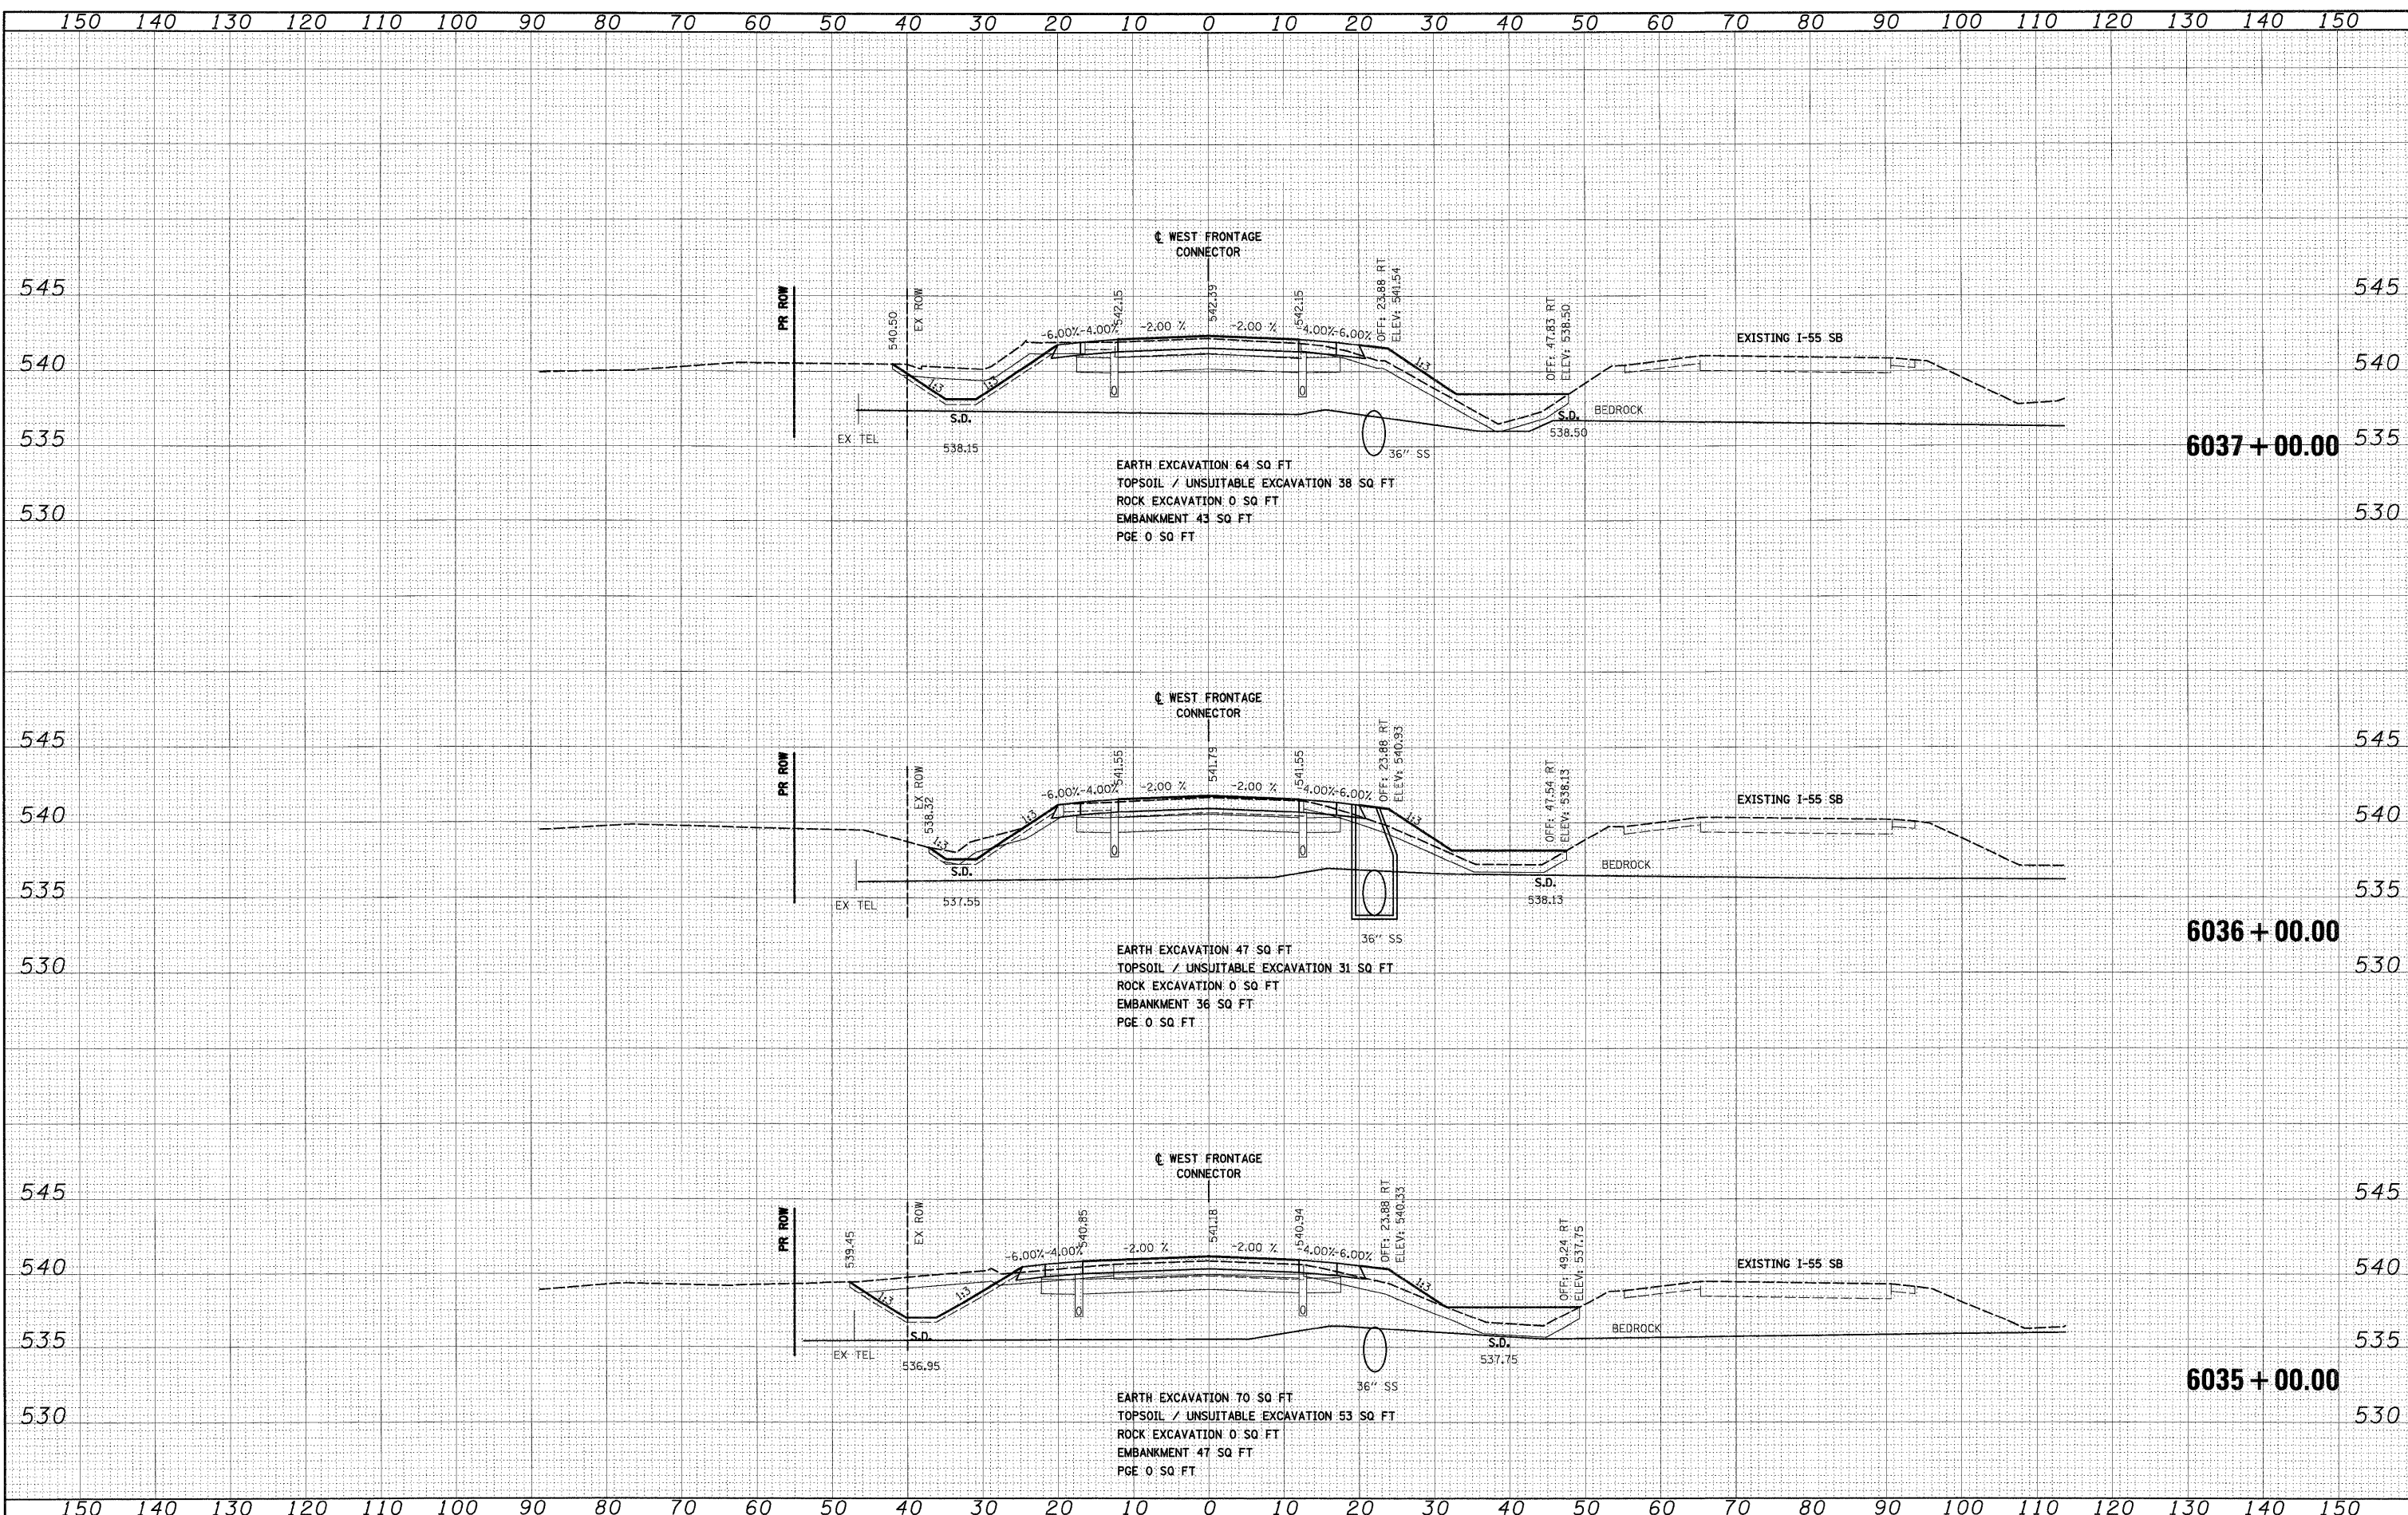

FILE NAME = D:\160C31-SHT-XSSH102.dgn	USER NAME = TKJuegel	DESIGNED - TRK	REVISED -	STATE OF ILLINOIS DEPARTMENT OF TRANSPORTATION	WEST FRONTAGE ROAD CONNECTOR		F.A.I. RTE. 55	SECTION (99-1&2)AC-3	COUNTY WILL	TOTAL SHEETS 524	SHEET NO. 396	
PLLOT SCALE = 1:10	CHECKED - DLT	REVISED -	REVISED -		SCALE: 1"=10'H 1/2"=5' V SHEET NO. 15 OF 34 SHEETS STA. 6035+00.00 TO STA. 6037+00.00		CONTRACT NO. 60C31		ILLINOIS FED. AID PROJECT			
PLLOT DATE = 12/15/2009	DATE - 12/18/09	REVISED -	REVISED -									

FINAL