


DATE	
BY	
SURVEYED	
NOTED	
TEMPERATURE	
AREAS CHECKED	
NO.	

DATE	
BY	
SURVEYED	
NOTED	
TEMPERATURE	
AREAS CHECKED	
NO.	

McDonough Associates Inc.
 Engineers / Architects
 100 East Randolph Street, Chicago, Illinois 60601

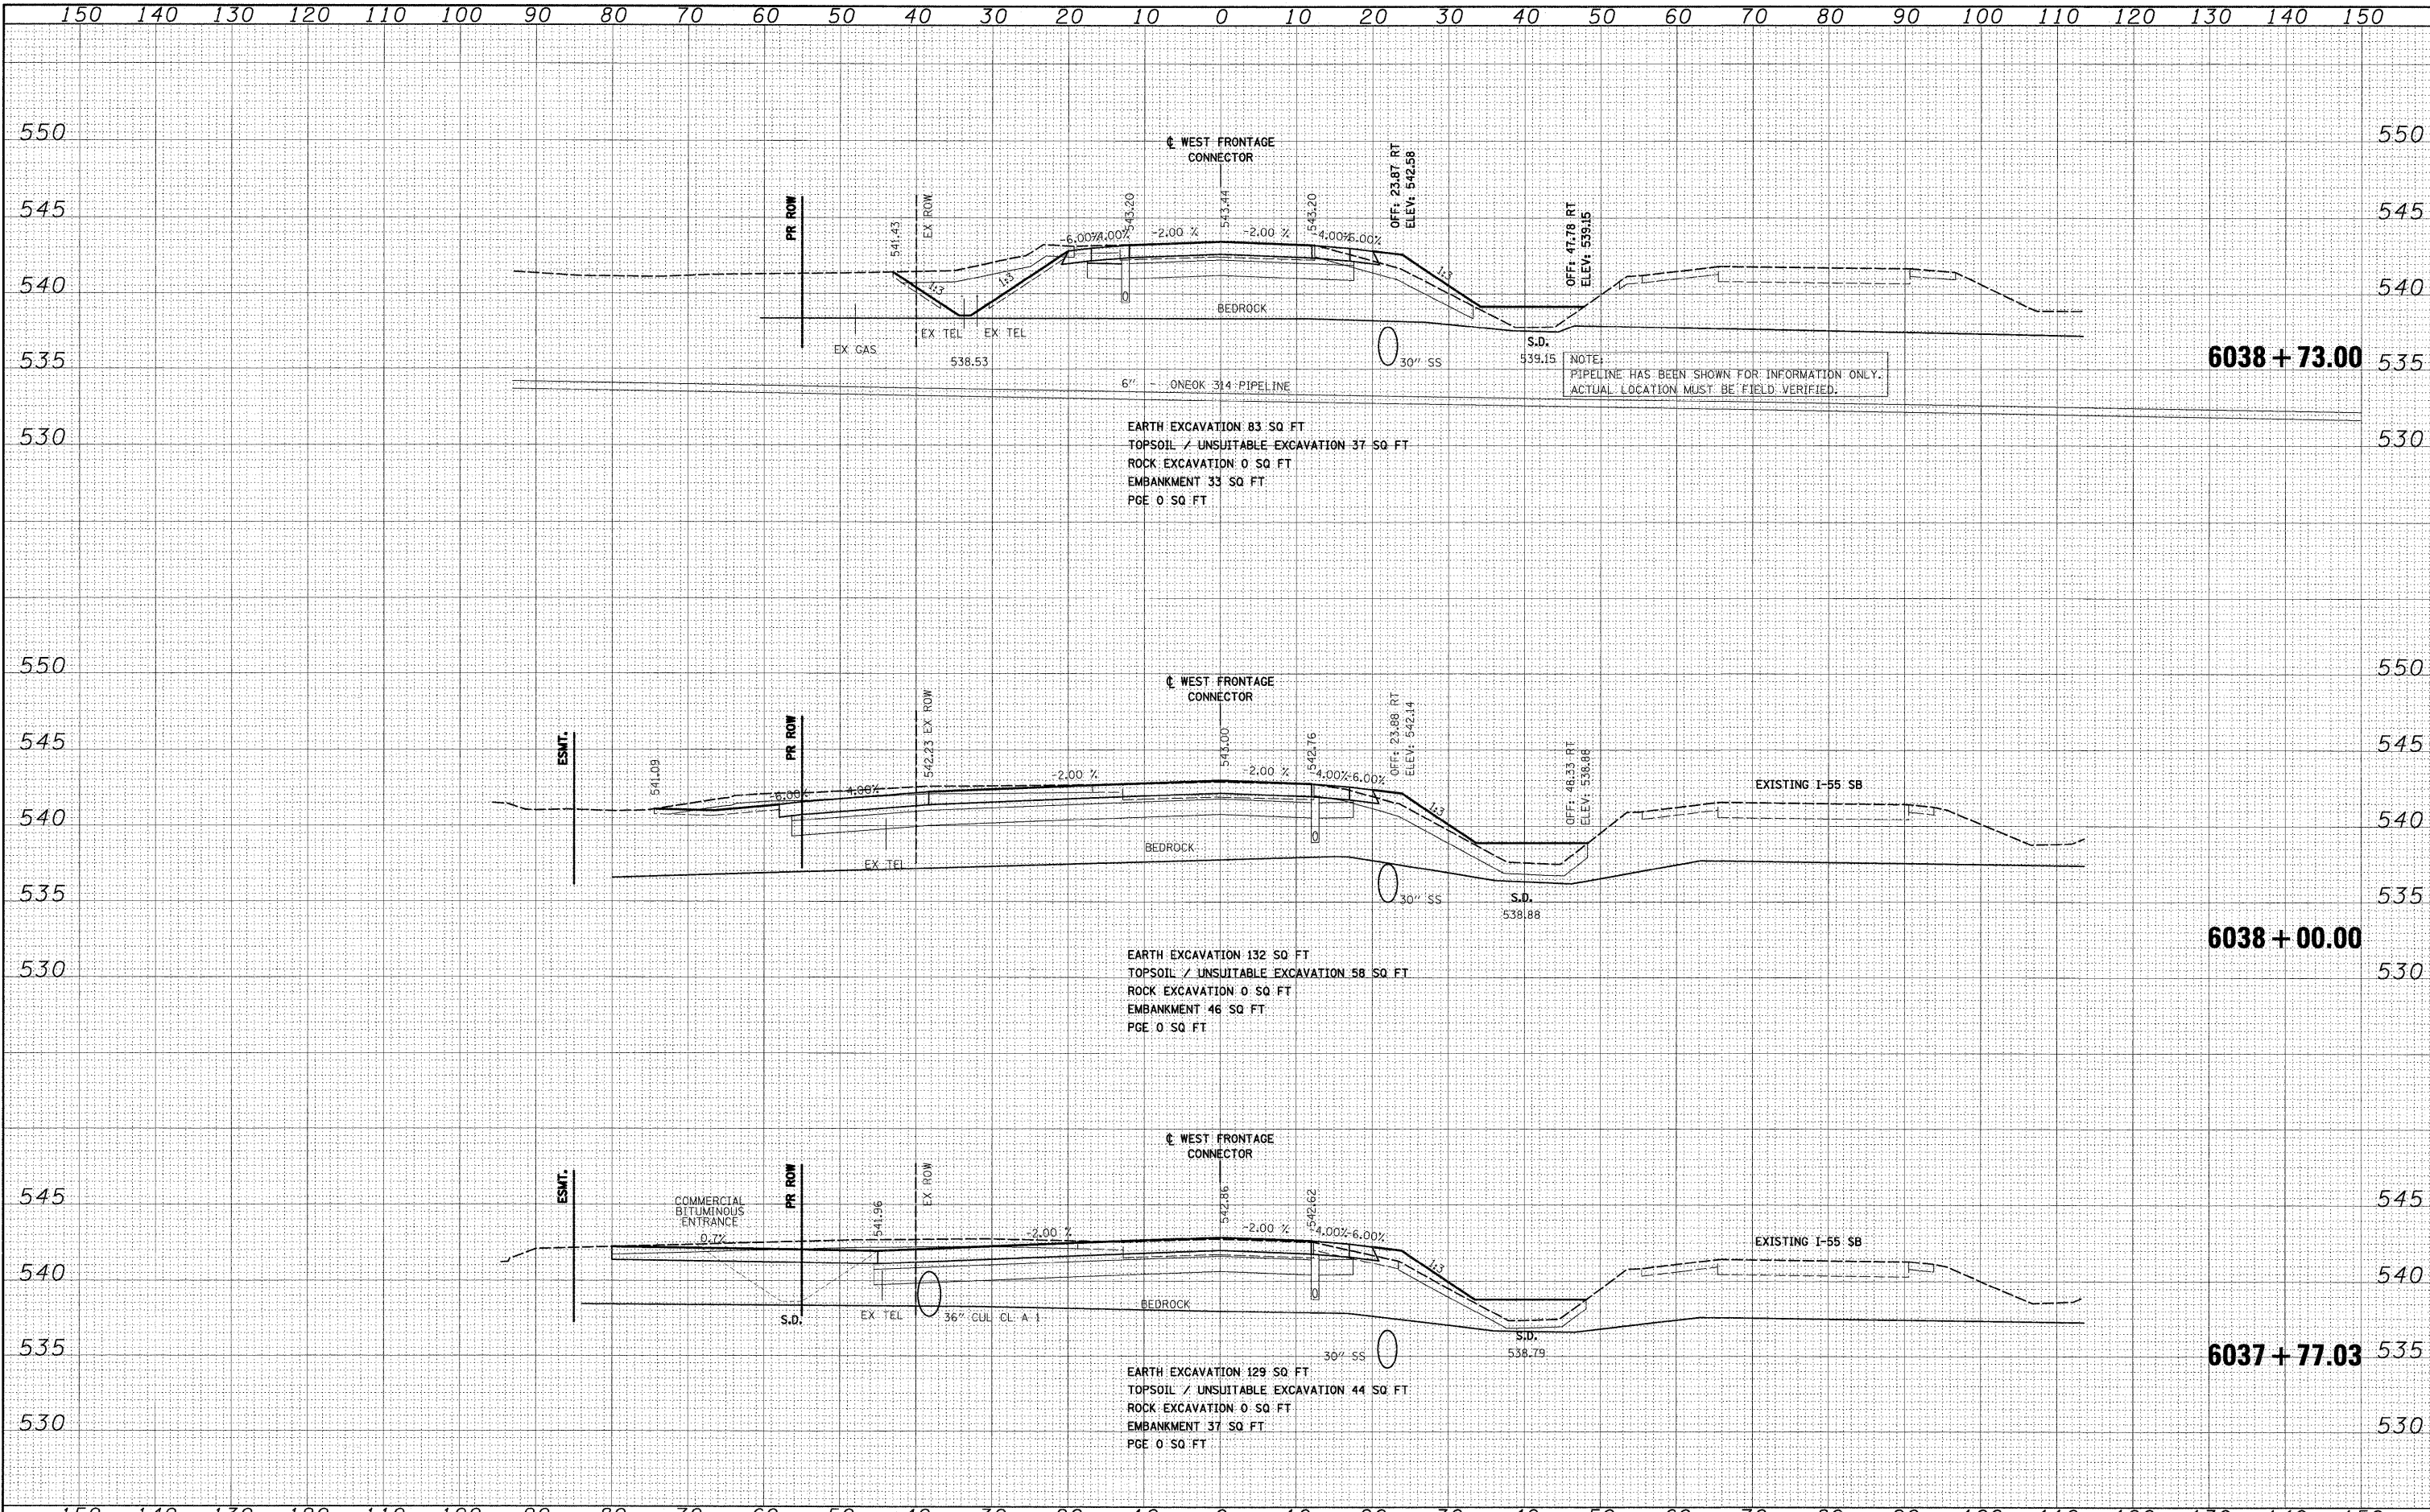

FILE NAME = D:\160C31-SHT-XSSHT02.dgn	USER NAME = jlabour	DESIGNED - TRK	REVISED -	STATE OF ILLINOIS DEPARTMENT OF TRANSPORTATION	WEST FRONTAGE ROAD CONNECTOR	F.A.I. RTE. 55	SECTION (99-1&2)AC-3	COUNTY WILL	TOTAL SHEETS 524	SHEET NO. 397	
PLOT SCALE = 1:10	DRAWN - TRK	CHECKED - DLT	REVISED -			SCALE: 1"=10'H; 1"=5'V		SHEET NO. 16 OF 34 SHEETS		STA. 6037+77.03 TO STA. 6038+73.00	
PLOT DATE = 1/19/2010	DATE = 12/18/09	REVISED -	REVISED -			CONTRACT NO. 60C31		FED. ROAD DIST. NO. 1 ILLINOIS FED. AID PROJECT			
CONTRACT NO. 60C31											

FINAL