


150 140 130 120 110 100 90 80 70 60 50 40 30 20 10 0 10 20 30 40 50 60 70 80 90 100 110 120 130 140 150


DATE	
BY	
SURVEYED	
PLANNED	
NOTE BOOK	
AREAS CHECKED	
NO.	

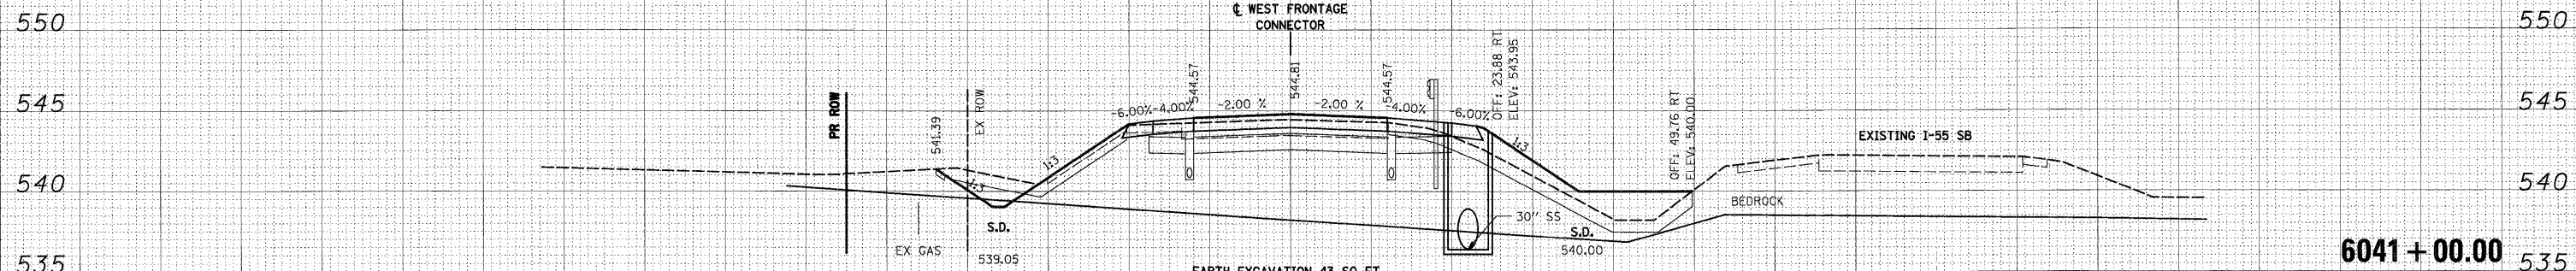

EARTH EXCAVATION 43 SQ FT
 TOPSOIL / UNSUITABLE EXCAVATION 43 SQ FT
 ROCK EXCAVATION 1 SQ FT
 EMBANKMENT 63 SQ FT
 PGE 0 SQ FT

6041+00.00

DATE	
BY	
SURVEYED	
PLANNED	
NOTE BOOK	
AREAS CHECKED	
NO.	

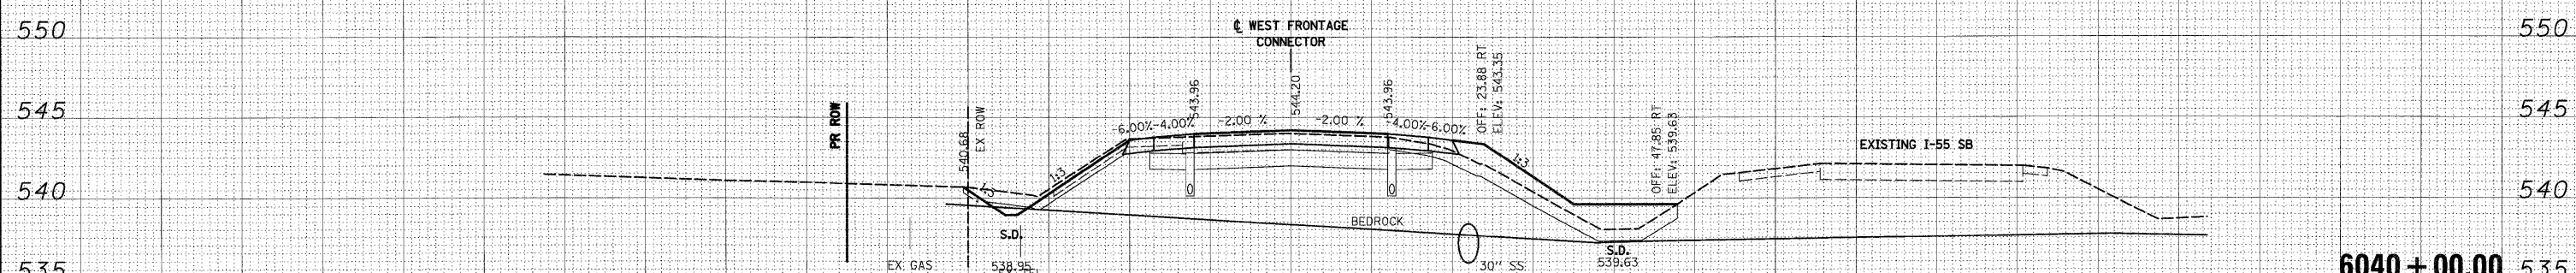

EARTH EXCAVATION 45 SQ FT
 TOPSOIL / UNSUITABLE EXCAVATION 39 SQ FT
 ROCK EXCAVATION 1 SQ FT
 EMBANKMENT 54 SQ FT
 PGE 0 SQ FT

6040+00.00

McDonough Associates Inc.
 Engineers / Architects
 700 East Randolph Street, Chicago, Illinois 60601

150 140 130 120 110 100 90 80 70 60 50 40 30 20 10 0 10 20 30 40 50 60 70 80 90 100 110 120 130 140 150

FILE NAME =	D:\60C31-SHT-XSSH102.dgn
USER NAME =	TKLegal
DESIGNED -	TRK
DRAWN -	TRK
CHECKED -	DLT
DATE -	12/18/09
PLLOT SCALE =	1:10
PLLOT DATE =	12/15/2009

DESIGNED -	TRK	REVISED -	
DRAWN -	TRK	REVISED -	
CHECKED -	DLT	REVISED -	
DATE -	12/18/09	REVISED -	

**STATE OF ILLINOIS
 DEPARTMENT OF TRANSPORTATION**

WEST FRONTAGE ROAD CONNECTOR

SCALE: 1"=10'H; 1"=5'V SHEET NO. 18 OF 34 SHEETS STA. 6040+00.00 TO STA. 6041+00.00

F.A.I. RTE.	SECTION	COUNTY	TOTAL SHEETS	SHEET NO.
55	(99-1&2)AC-3	WILL	524	399
CONTRACT NO. 60C31				
FED. ROAD DIST. NO. 1 ILLINOIS FED. AID PROJECT				