


FINAL SURVEY	BY	DATE
SURVEYED		
PLOTTED		
NOTE BOOK		
AREAS CHECKED		
NO.		

ORIGINAL SURVEY	BY	DATE
SURVEYED		
PLOTTED		
NOTE BOOK		
AREAS CHECKED		
NO.		

McDonough Associates Inc.  
 150 East Randolph Street, Chicago, Illinois 60601

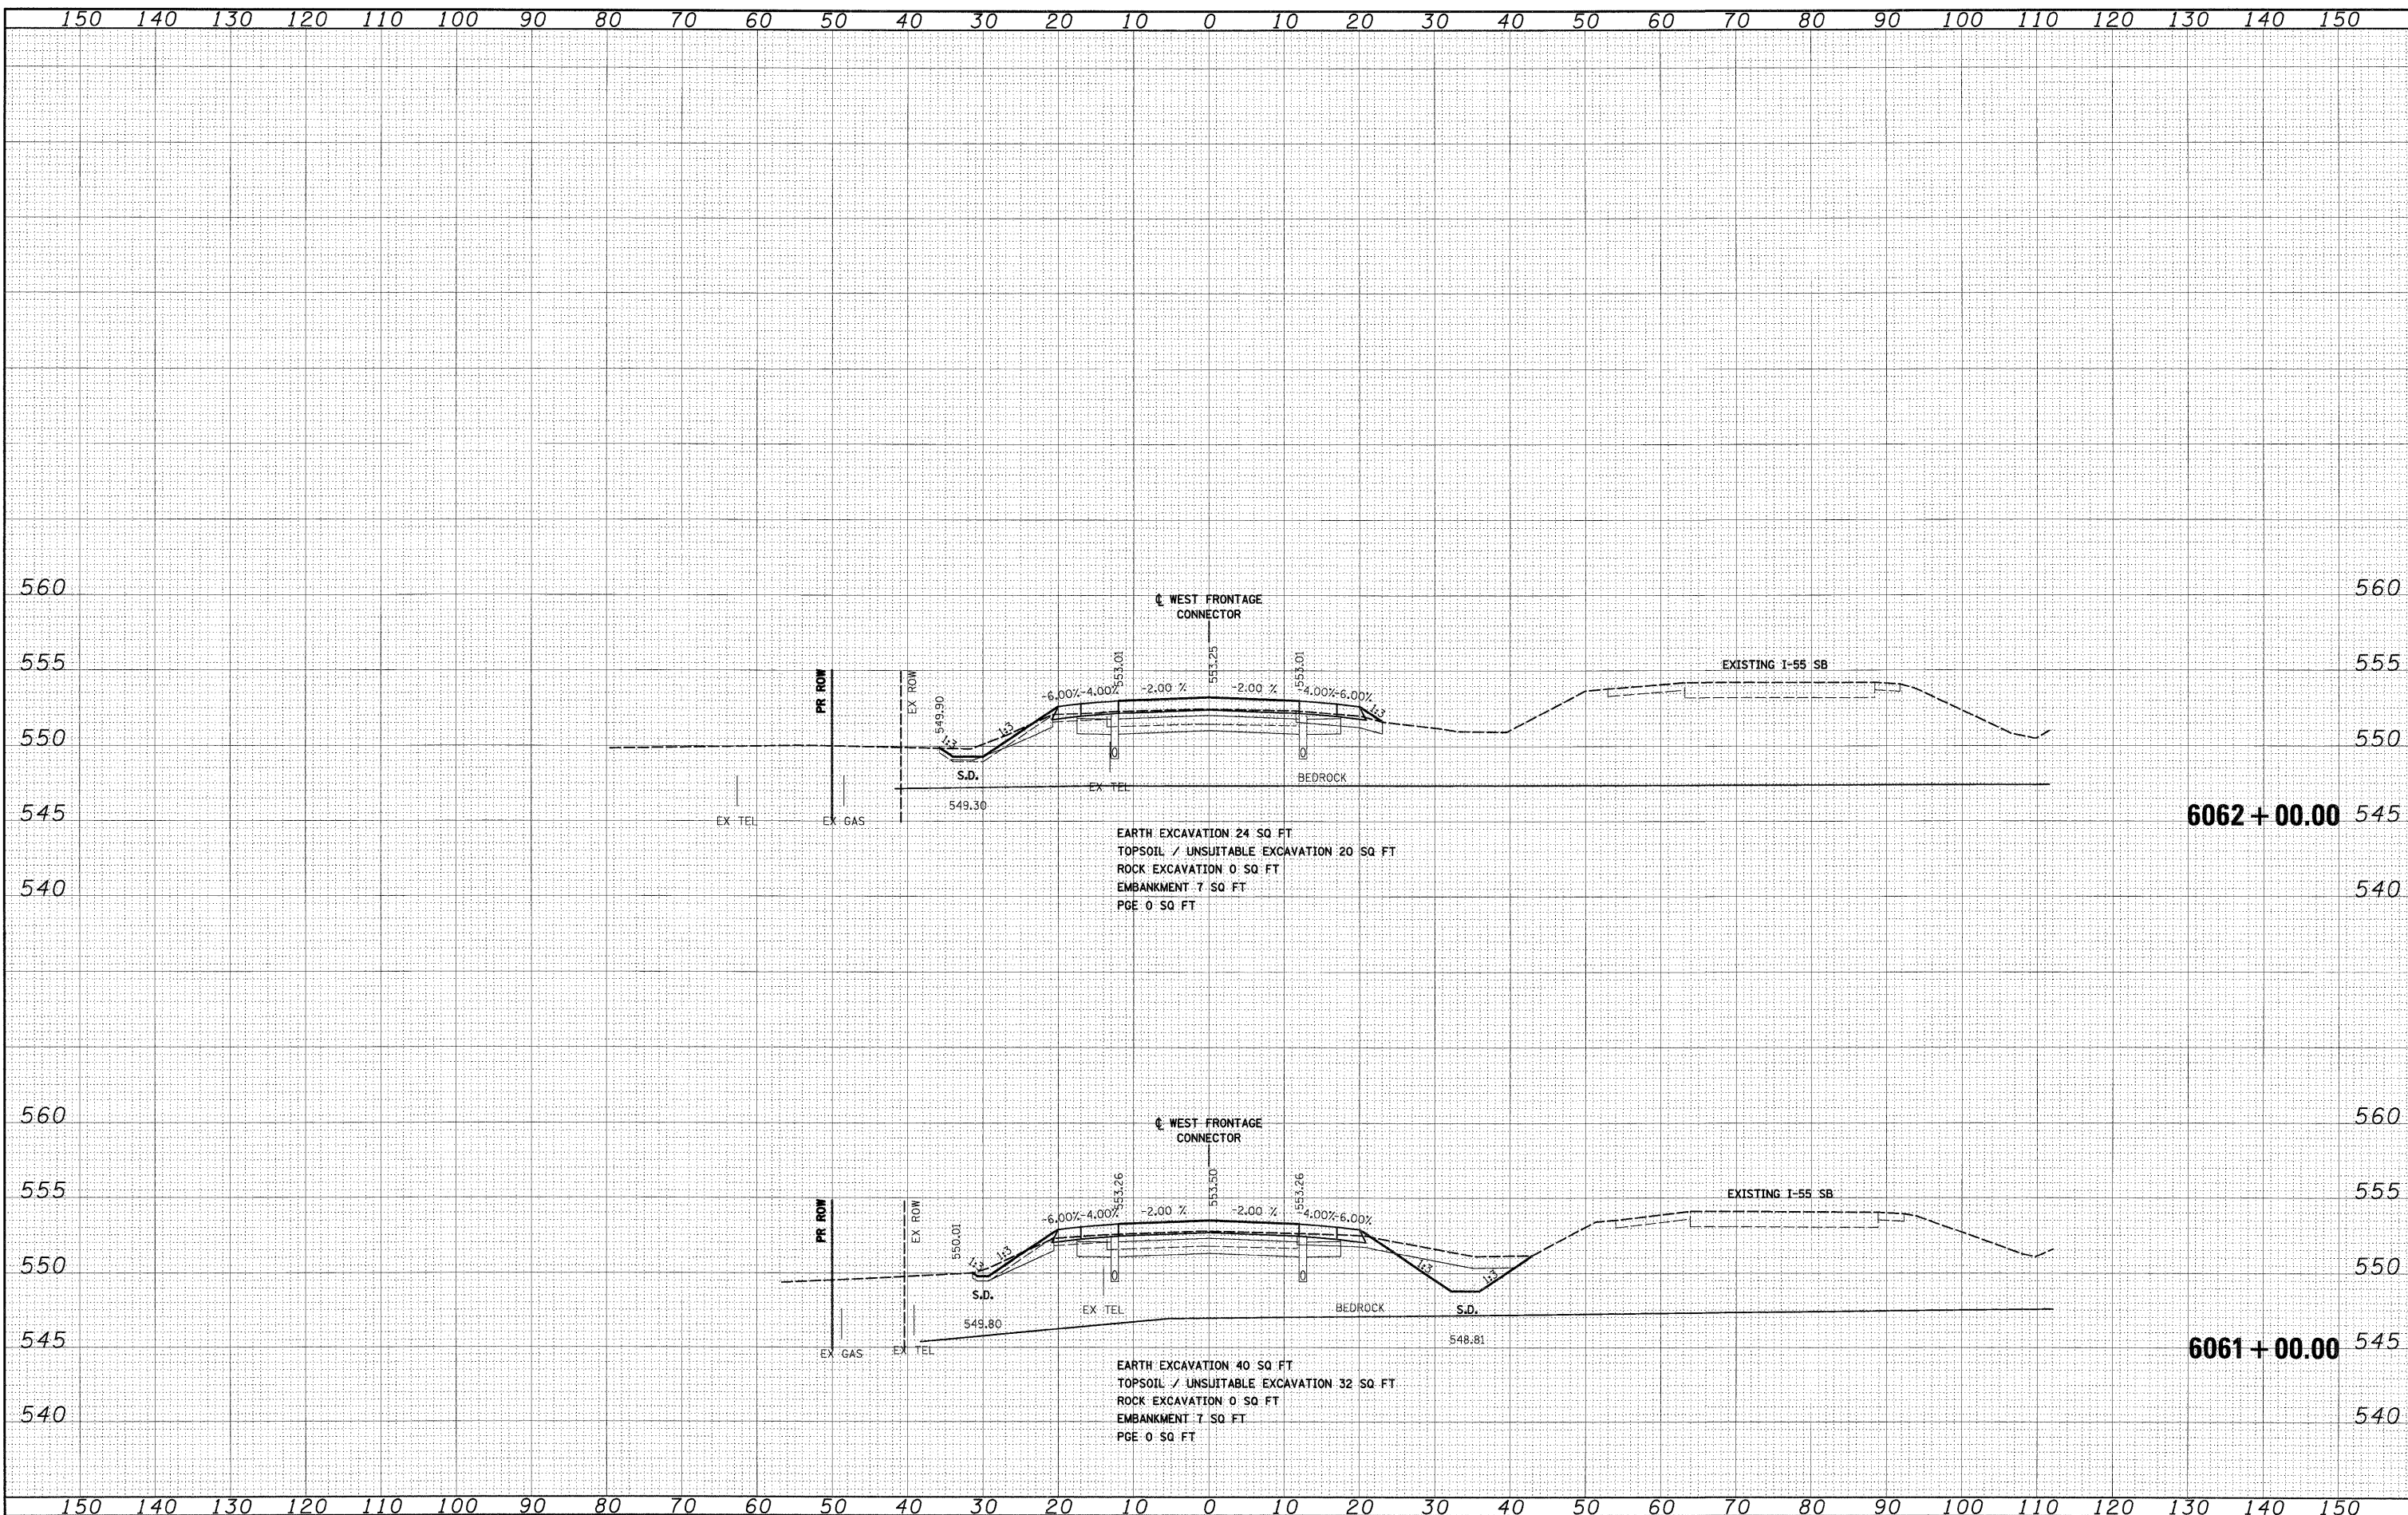

EARTH EXCAVATION 24 SQ FT  
 TOPSOIL / UNSUITABLE EXCAVATION 20 SQ FT  
 ROCK EXCAVATION 0 SQ FT  
 EMBANKMENT 7 SQ FT  
 PGE 0 SQ FT

EARTH EXCAVATION 40 SQ FT  
 TOPSOIL / UNSUITABLE EXCAVATION 32 SQ FT  
 ROCK EXCAVATION 0 SQ FT  
 EMBANKMENT 7 SQ FT  
 PGE 0 SQ FT

FILE NAME =	USER NAME = TKluegal
D162C31-SHT-XSSH102.dgn	DESIGNED - TRK
	DRAWN - TRK
	CHECKED - DLT
	DATE - 12/18/09

REVISD -	REVISD -
REVISD -	REVISD -
REVISD -	REVISD -
REVISD -	REVISD -

STATE OF ILLINOIS  
 DEPARTMENT OF TRANSPORTATION

WEST FRONTAGE ROAD CONNECTOR

SCALE: 1"=10'H; 1"=5'V SHEET NO. 27 OF 34 SHEETS STA. 6061+00.00 TO STA. 6062+00.00

F.A.I. RTE.	SECTION	COUNTY	TOTAL SHEETS	SHEET NO.
55	(99-1&2)AC-3	WILL	524	408
CONTRACT NO. 60C31				
FED. ROAD DIST. NO. 1 ILLINOIS FED. AID PROJECT				