


DATE	
BY	
SURVEYED	
PLOTTED	
NOTE BOOK	
AREAS CHECKED	
NO.	

DATE	
BY	
SURVEYED	
PLOTTED	
NOTE BOOK	
AREAS CHECKED	
NO.	

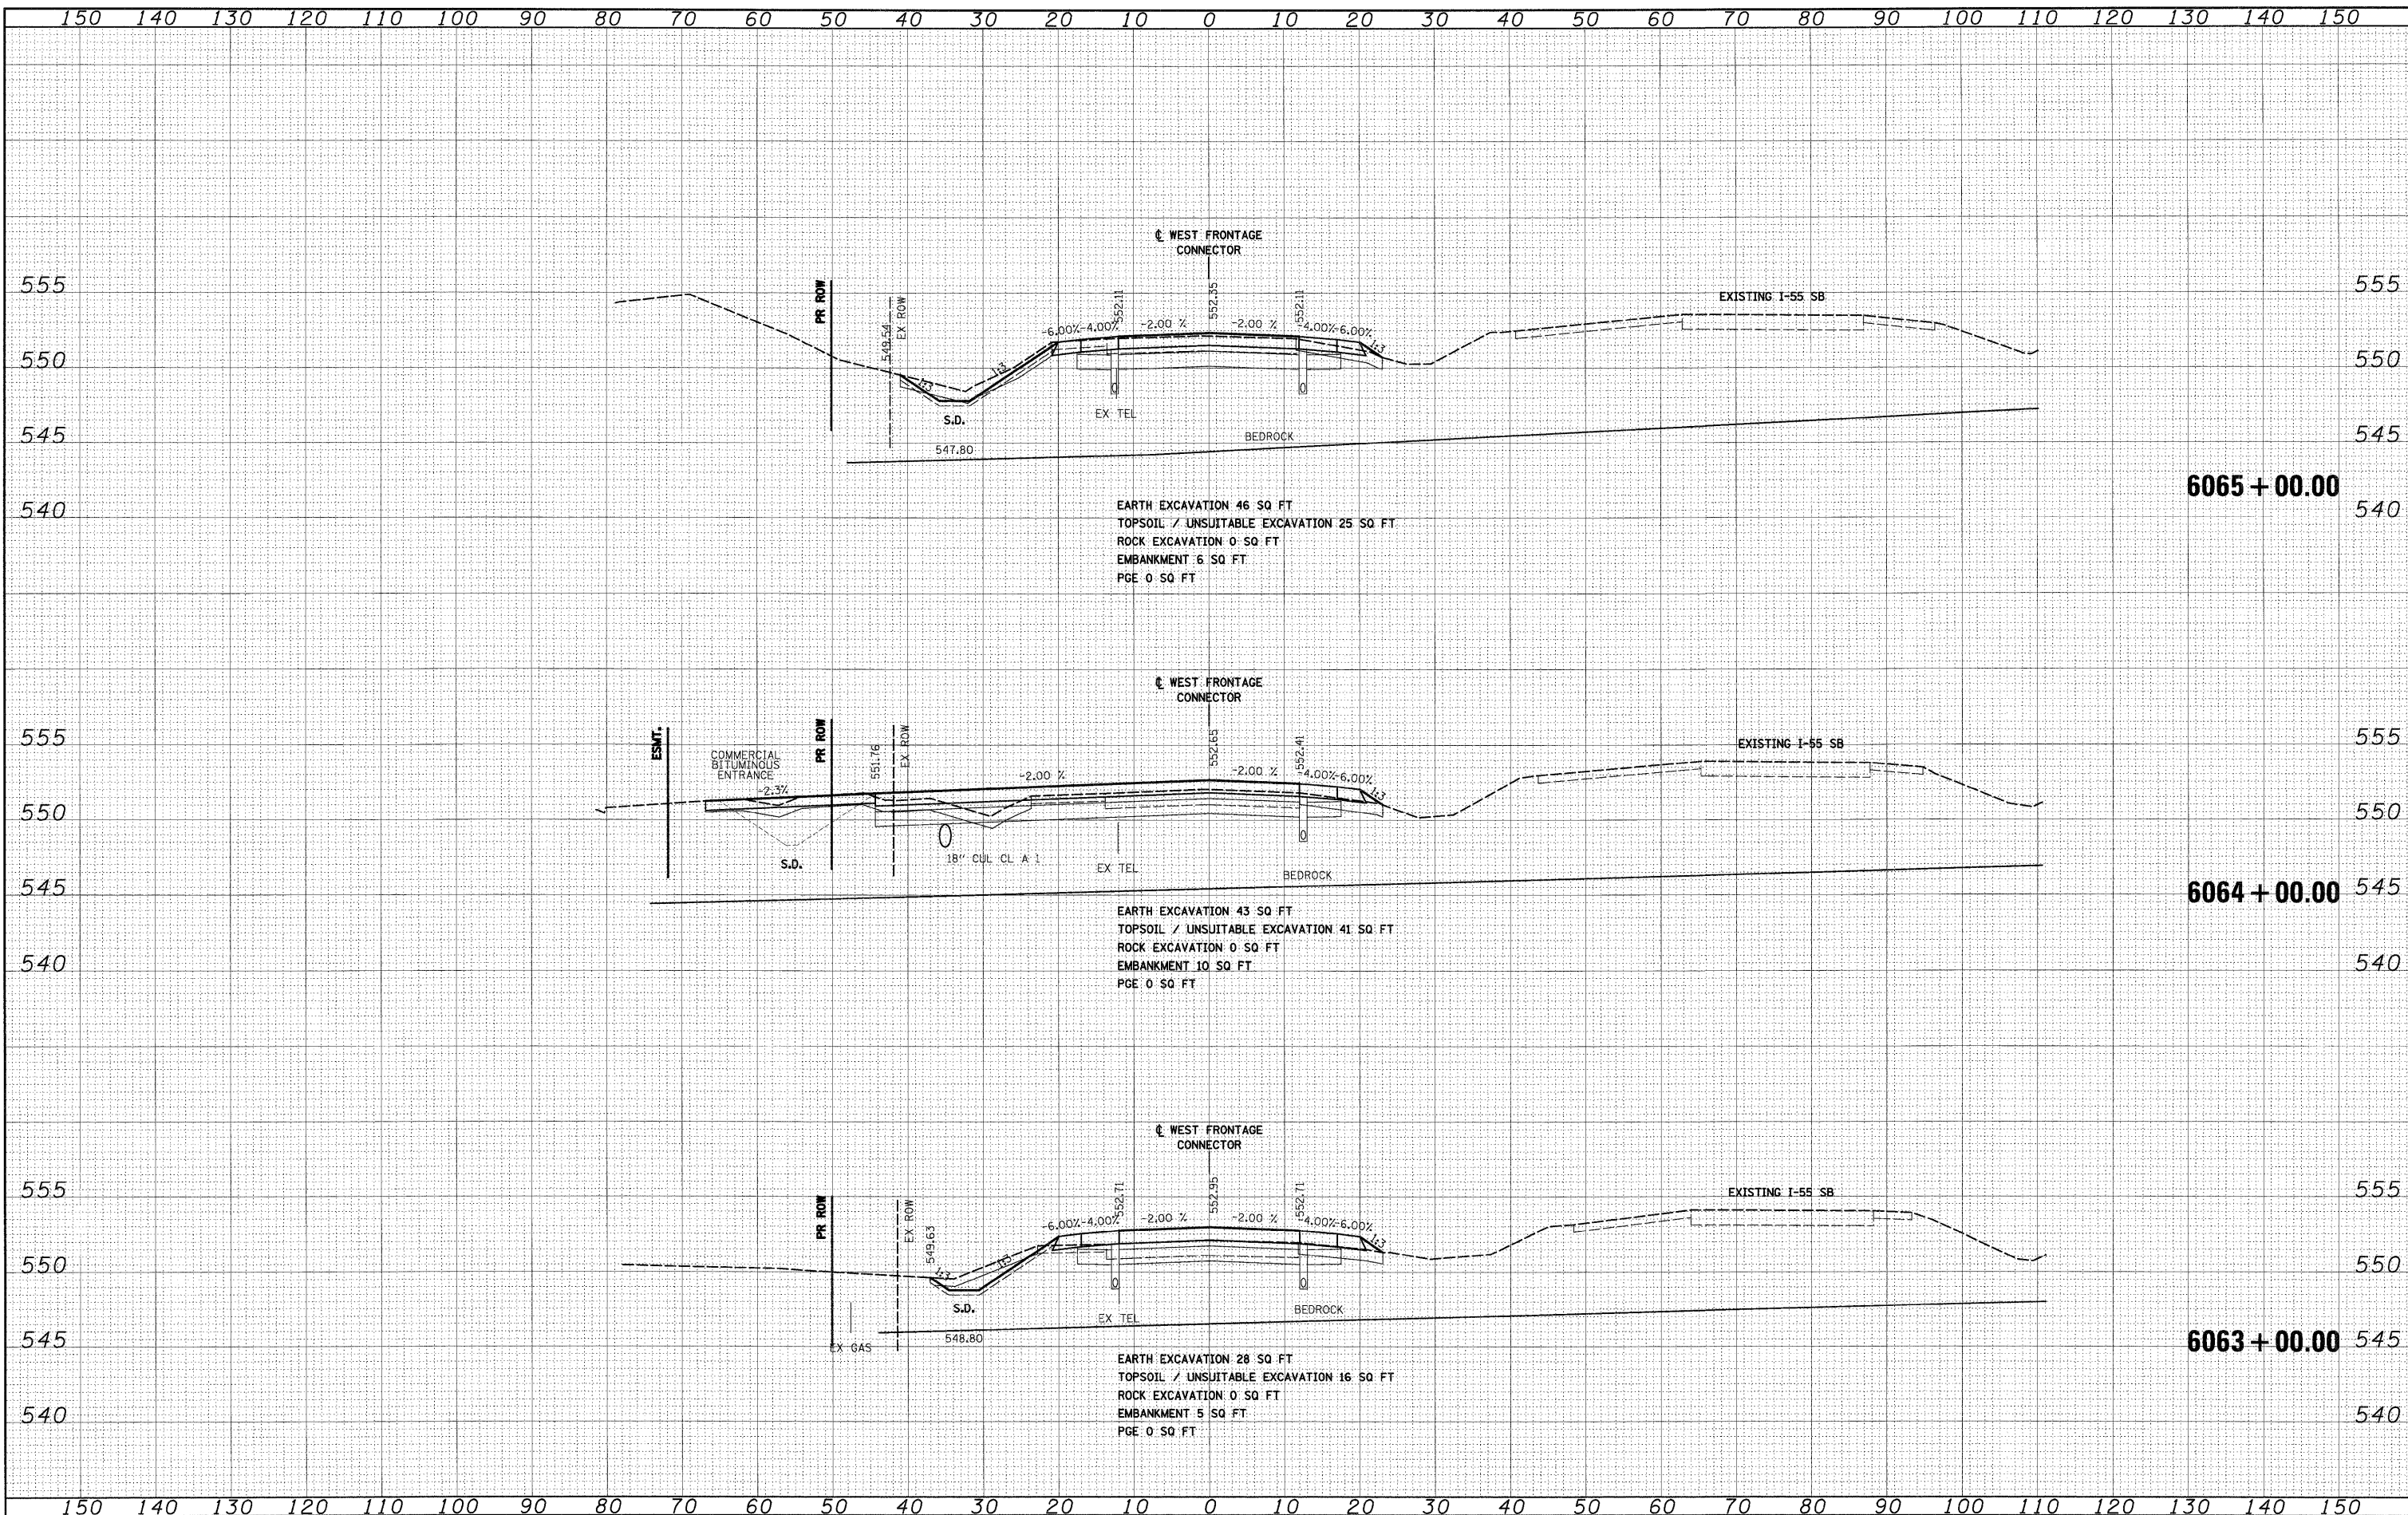

FILE NAME	D:\62C31-SHT-XSSH102.dgn
USER NAME	Tkluegel
DESIGNED	TRK
DRAWN	TRK
CHECKED	DLT
DATE	12/15/2009

REVISIONS	
REVISED	-
REVISED	-
REVISED	-
REVISED	-

**STATE OF ILLINOIS
DEPARTMENT OF TRANSPORTATION**

WEST FRONTAGE ROAD CONNECTOR
SCALE: 1"=10'H; 1"=5' V SHEET NO. 28 OF 34 SHEETS STA. 6063+00.00 TO STA. 6065+00.00

F.A.1 RTE.	SECTION	COUNTY	TOTAL SHEETS	SHEET NO.
55	(99-1&2)AC-3	WILL	524	409
CONTRACT NO. 60C31				
FED. ROAD DIST. NO. 1 ILLINOIS FED. AID PROJECT				