


DATE	
BY	
FINAL SURVEY	
PLOTTED	
NOTE BOOK	
AREAS CHECKED	
NO.	

DATE	
BY	
ORIGINAL SURVEY	
PLOTTED	
NOTE BOOK	
AREAS CHECKED	
NO.	

McDonough Associates Inc.
 Engineers/Architects
 130 East Randolph Street Chicago, Illinois 60601

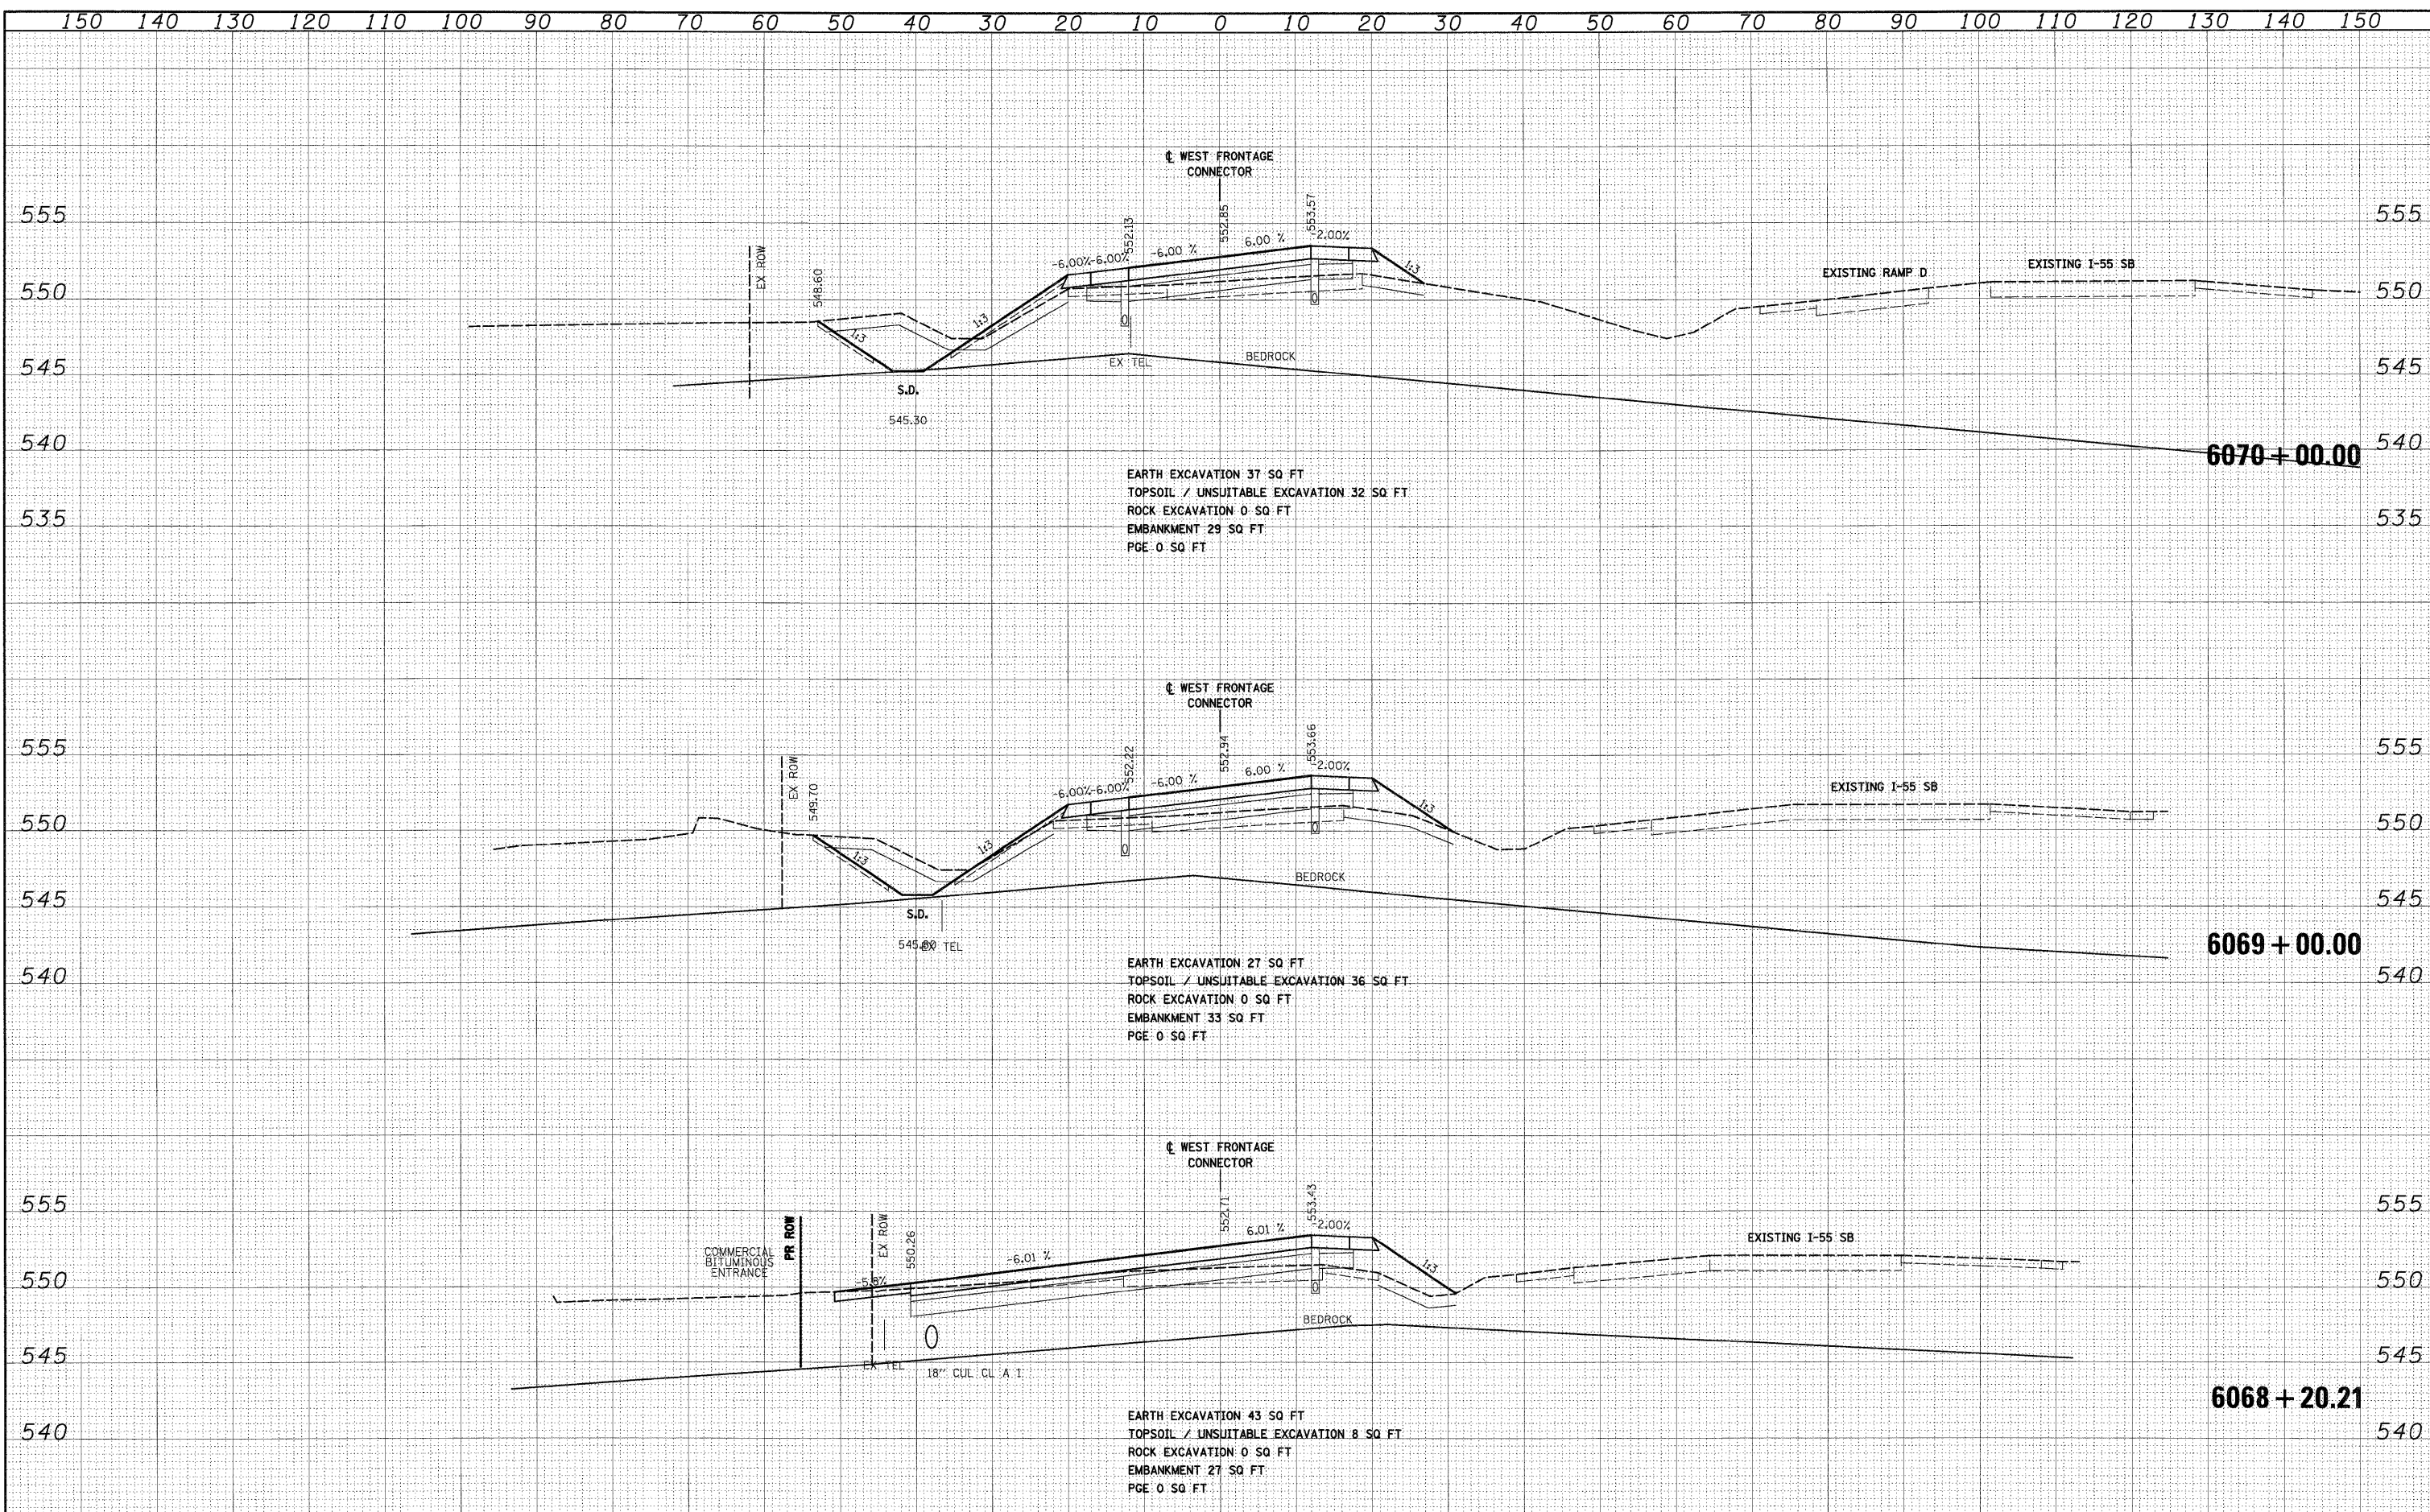

FILE NAME =	USER NAME = TKluegel	DESIGNED - TRK	REVISED -	STATE OF ILLINOIS DEPARTMENT OF TRANSPORTATION	WEST FRONTAGE ROAD CONNECTOR	F.A.1	SECTION	COUNTY	TOTAL SHEETS	SHEET NO.	
D166C31-SHT-XSSH102.dgn		DRAWN - TRK	REVISED -			55	(99-1&2)AC-3	WILL	524	411	
PLOT SCALE = 1"=10'		CHECKED - DLT	REVISED -			CONTRACT NO. 60C31					
PLOT DATE = 12/15/2009		DATE - 12/18/09	REVISED -			FED. ROAD DIST. NO. 1 ILLINOIS FED. AID PROJECT					

FINAL