


FINAL SURVEY	BY	DATE
PLOTTED		
NOTE BOOK		
AREAS CHECKED		
NO.		

ORIGINAL SURVEY	BY	DATE
PLOTTED		
NOTE BOOK		
AREAS CHECKED		
NO.		

McDonough Associates Inc.
 130 East Randolph Street, Chicago, Illinois 60601

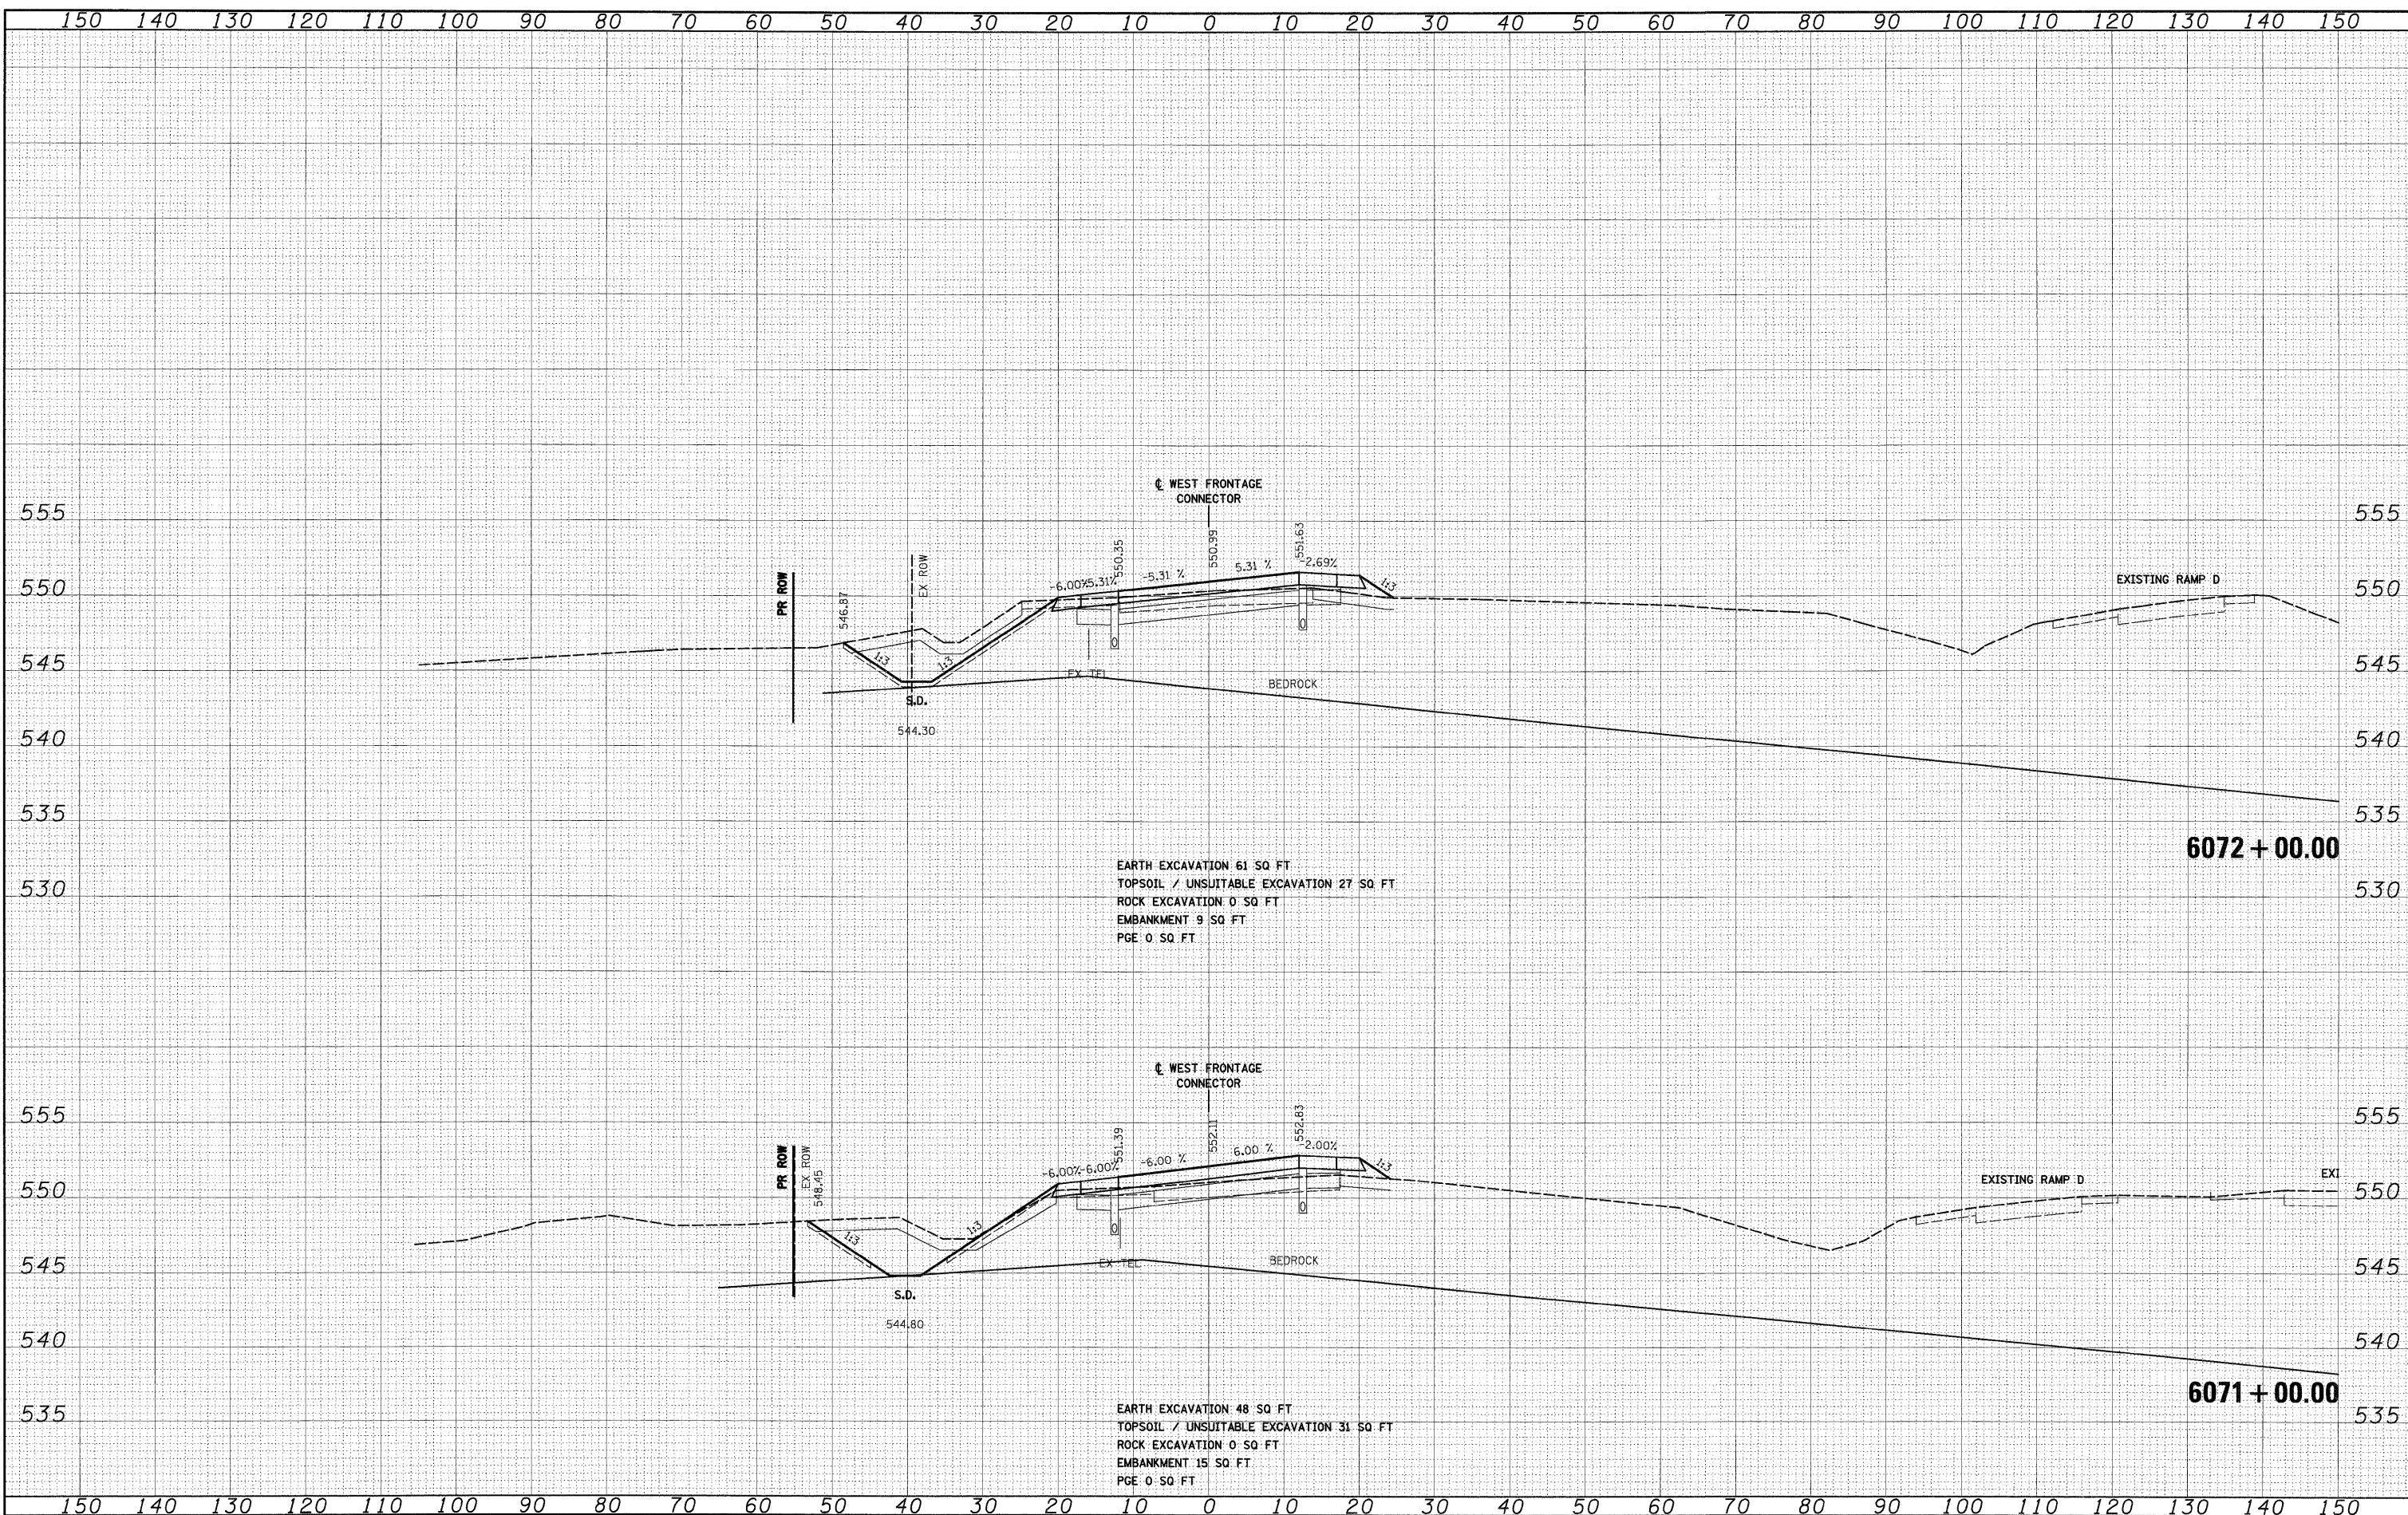

EARTH EXCAVATION 61 SQ FT
 TOPSOIL / UNSUITABLE EXCAVATION 27 SQ FT
 ROCK EXCAVATION 0 SQ FT
 EMBANKMENT 9 SQ FT
 PGE 0 SQ FT

EARTH EXCAVATION 48 SQ FT
 TOPSOIL / UNSUITABLE EXCAVATION 31 SQ FT
 ROCK EXCAVATION 0 SQ FT
 EMBANKMENT 15 SQ FT
 PGE 0 SQ FT

FILE NAME = D:\60C31-SHT-X55H102.dgn

USER NAME = TKluegal	DESIGNED - TRK	REVISED -
	DRAWN - TRK	REVISED -
PLOT SCALE = 1:10	CHECKED - DLT	REVISED -
PLOT DATE = 12/15/2009	DATE - 12/18/09	REVISED -

STATE OF ILLINOIS
 DEPARTMENT OF TRANSPORTATION

WEST FRONTAGE ROAD CONNECTOR

SCALE: 1"=10'H; 1"=5' V SHEET NO. 31 OF 34 SHEETS STA. 6071+00.00 TO STA. 6072+00.00

F.A.I. RTE.	SECTION	COUNTY	TOTAL SHEETS	SHEET NO.
55	(99-1&2)AC-3	WILL	524	412
CONTRACT NO. 60C31				
FED. ROAD DIST. NO. 1 ILLINOIS FED. AID PROJECT				