


FINAL SURVEY	DATE
SURVEYED	BY
PLOTTED	
NOTE BOOK	
AREAS	
CHECKED	
NO.	

ORIGINAL SURVEY	DATE
SURVEYED	BY
PLOTTED	
NOTE BOOK	
AREAS	
CHECKED	
NO.	

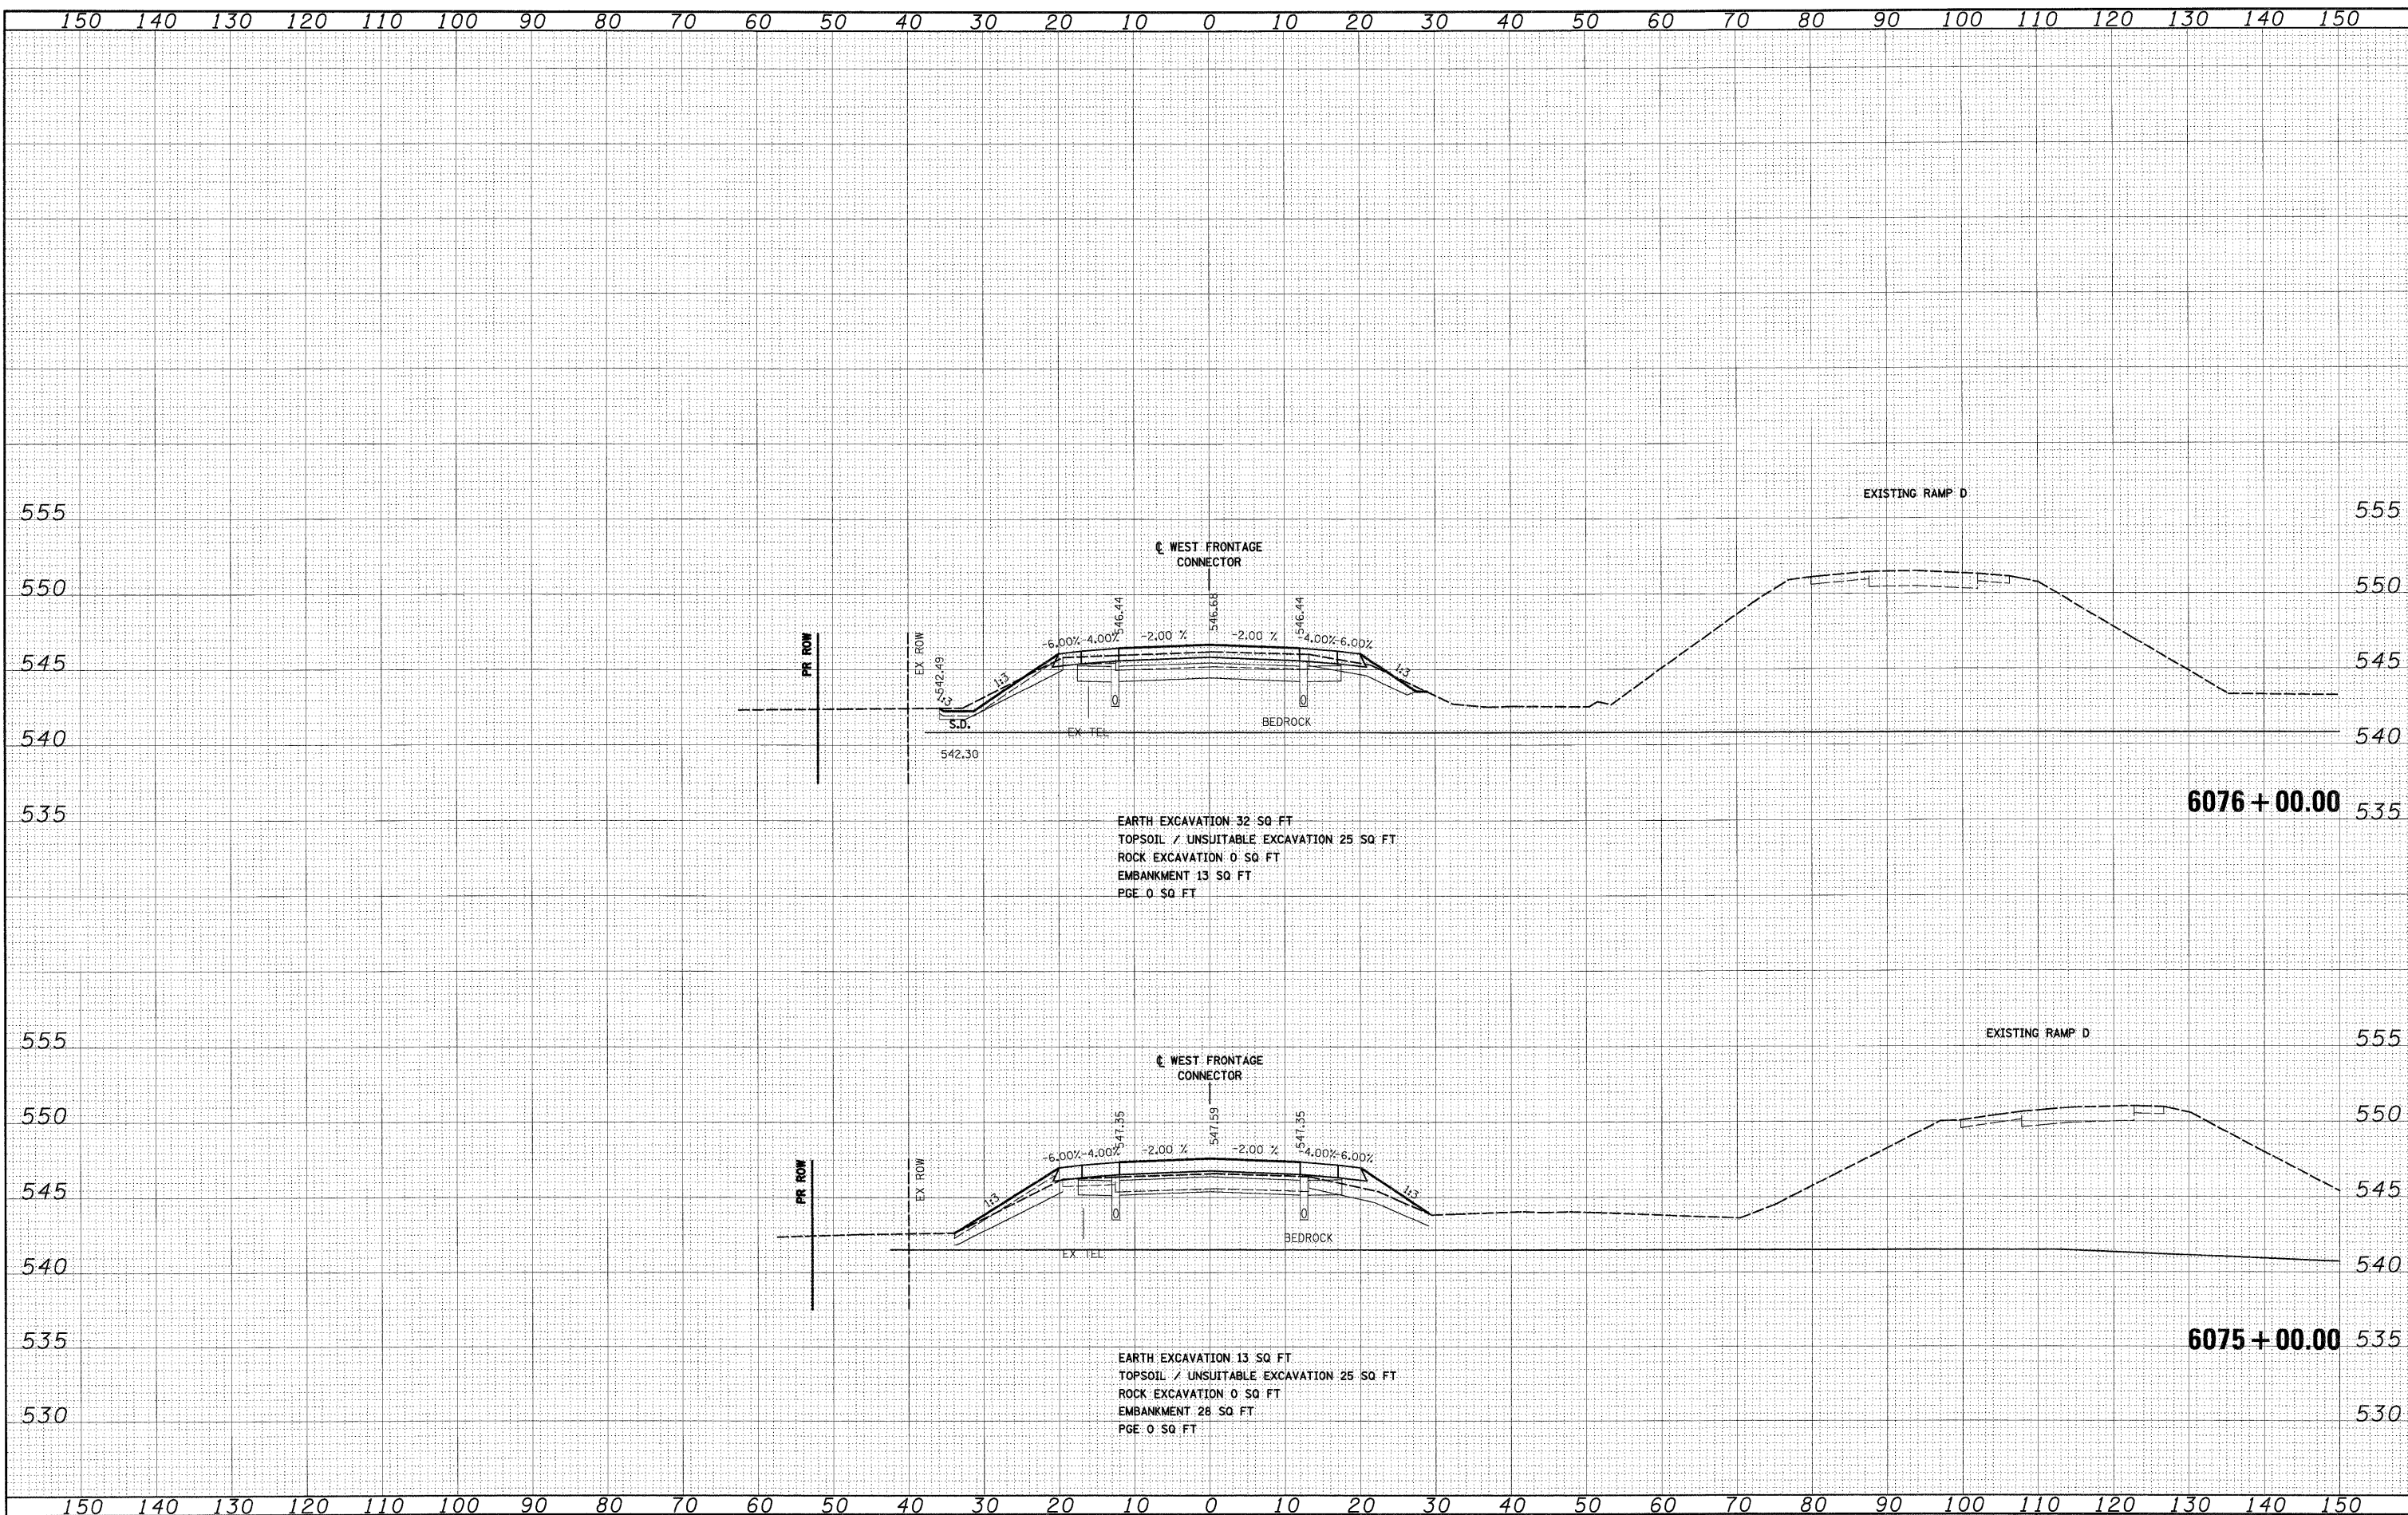

EARTH EXCAVATION 32 SQ FT  
 TOPSOIL / UNSUITABLE EXCAVATION 25 SQ FT  
 ROCK EXCAVATION 0 SQ FT  
 EMBANKMENT 13 SQ FT  
 PGE 0 SQ FT

EARTH EXCAVATION 13 SQ FT  
 TOPSOIL / UNSUITABLE EXCAVATION 25 SQ FT  
 ROCK EXCAVATION 0 SQ FT  
 EMBANKMENT 28 SQ FT  
 PGE 0 SQ FT

FILE NAME =	D:\60C31-SHT-XSSH702.dgn
-------------	--------------------------

USER NAME =	TKluage1
DESIGNED -	TRK
DRAWN -	TRK
CHECKED -	DLT
DATE -	12/18/09

REVISER -	
REVISER -	
REVISER -	
REVISER -	

**STATE OF ILLINOIS  
 DEPARTMENT OF TRANSPORTATION**

**WEST FRONTAGE ROAD CONNECTOR**

SCALE: 1"=10'H; 1"=5'V SHEET NO. 33 OF 34 SHEETS STA. 6075+00.00 TO STA. 6076+00.00

F.A.T. RTE.	SECTION	COUNTY	TOTAL SHEETS	SHEET NO.
55	(99-1&2)AC-3	WILL	524	414
CONTRACT NO. 60C31				
FED. ROAD DIST. NO. 1 ILLINOIS FED. AID PROJECT				