


DATE	
BY	
SURVEYED	
PLOTTED	
NOTE BOOK	
AREAS CHECKED	

DATE	
BY	
SURVEYED	
PLOTTED	
NOTE BOOK	
AREAS CHECKED	

**McDonough Associates Inc.**  
 Engineers & Architects  
 20 East Randolph Street, Chicago, Illinois 60601

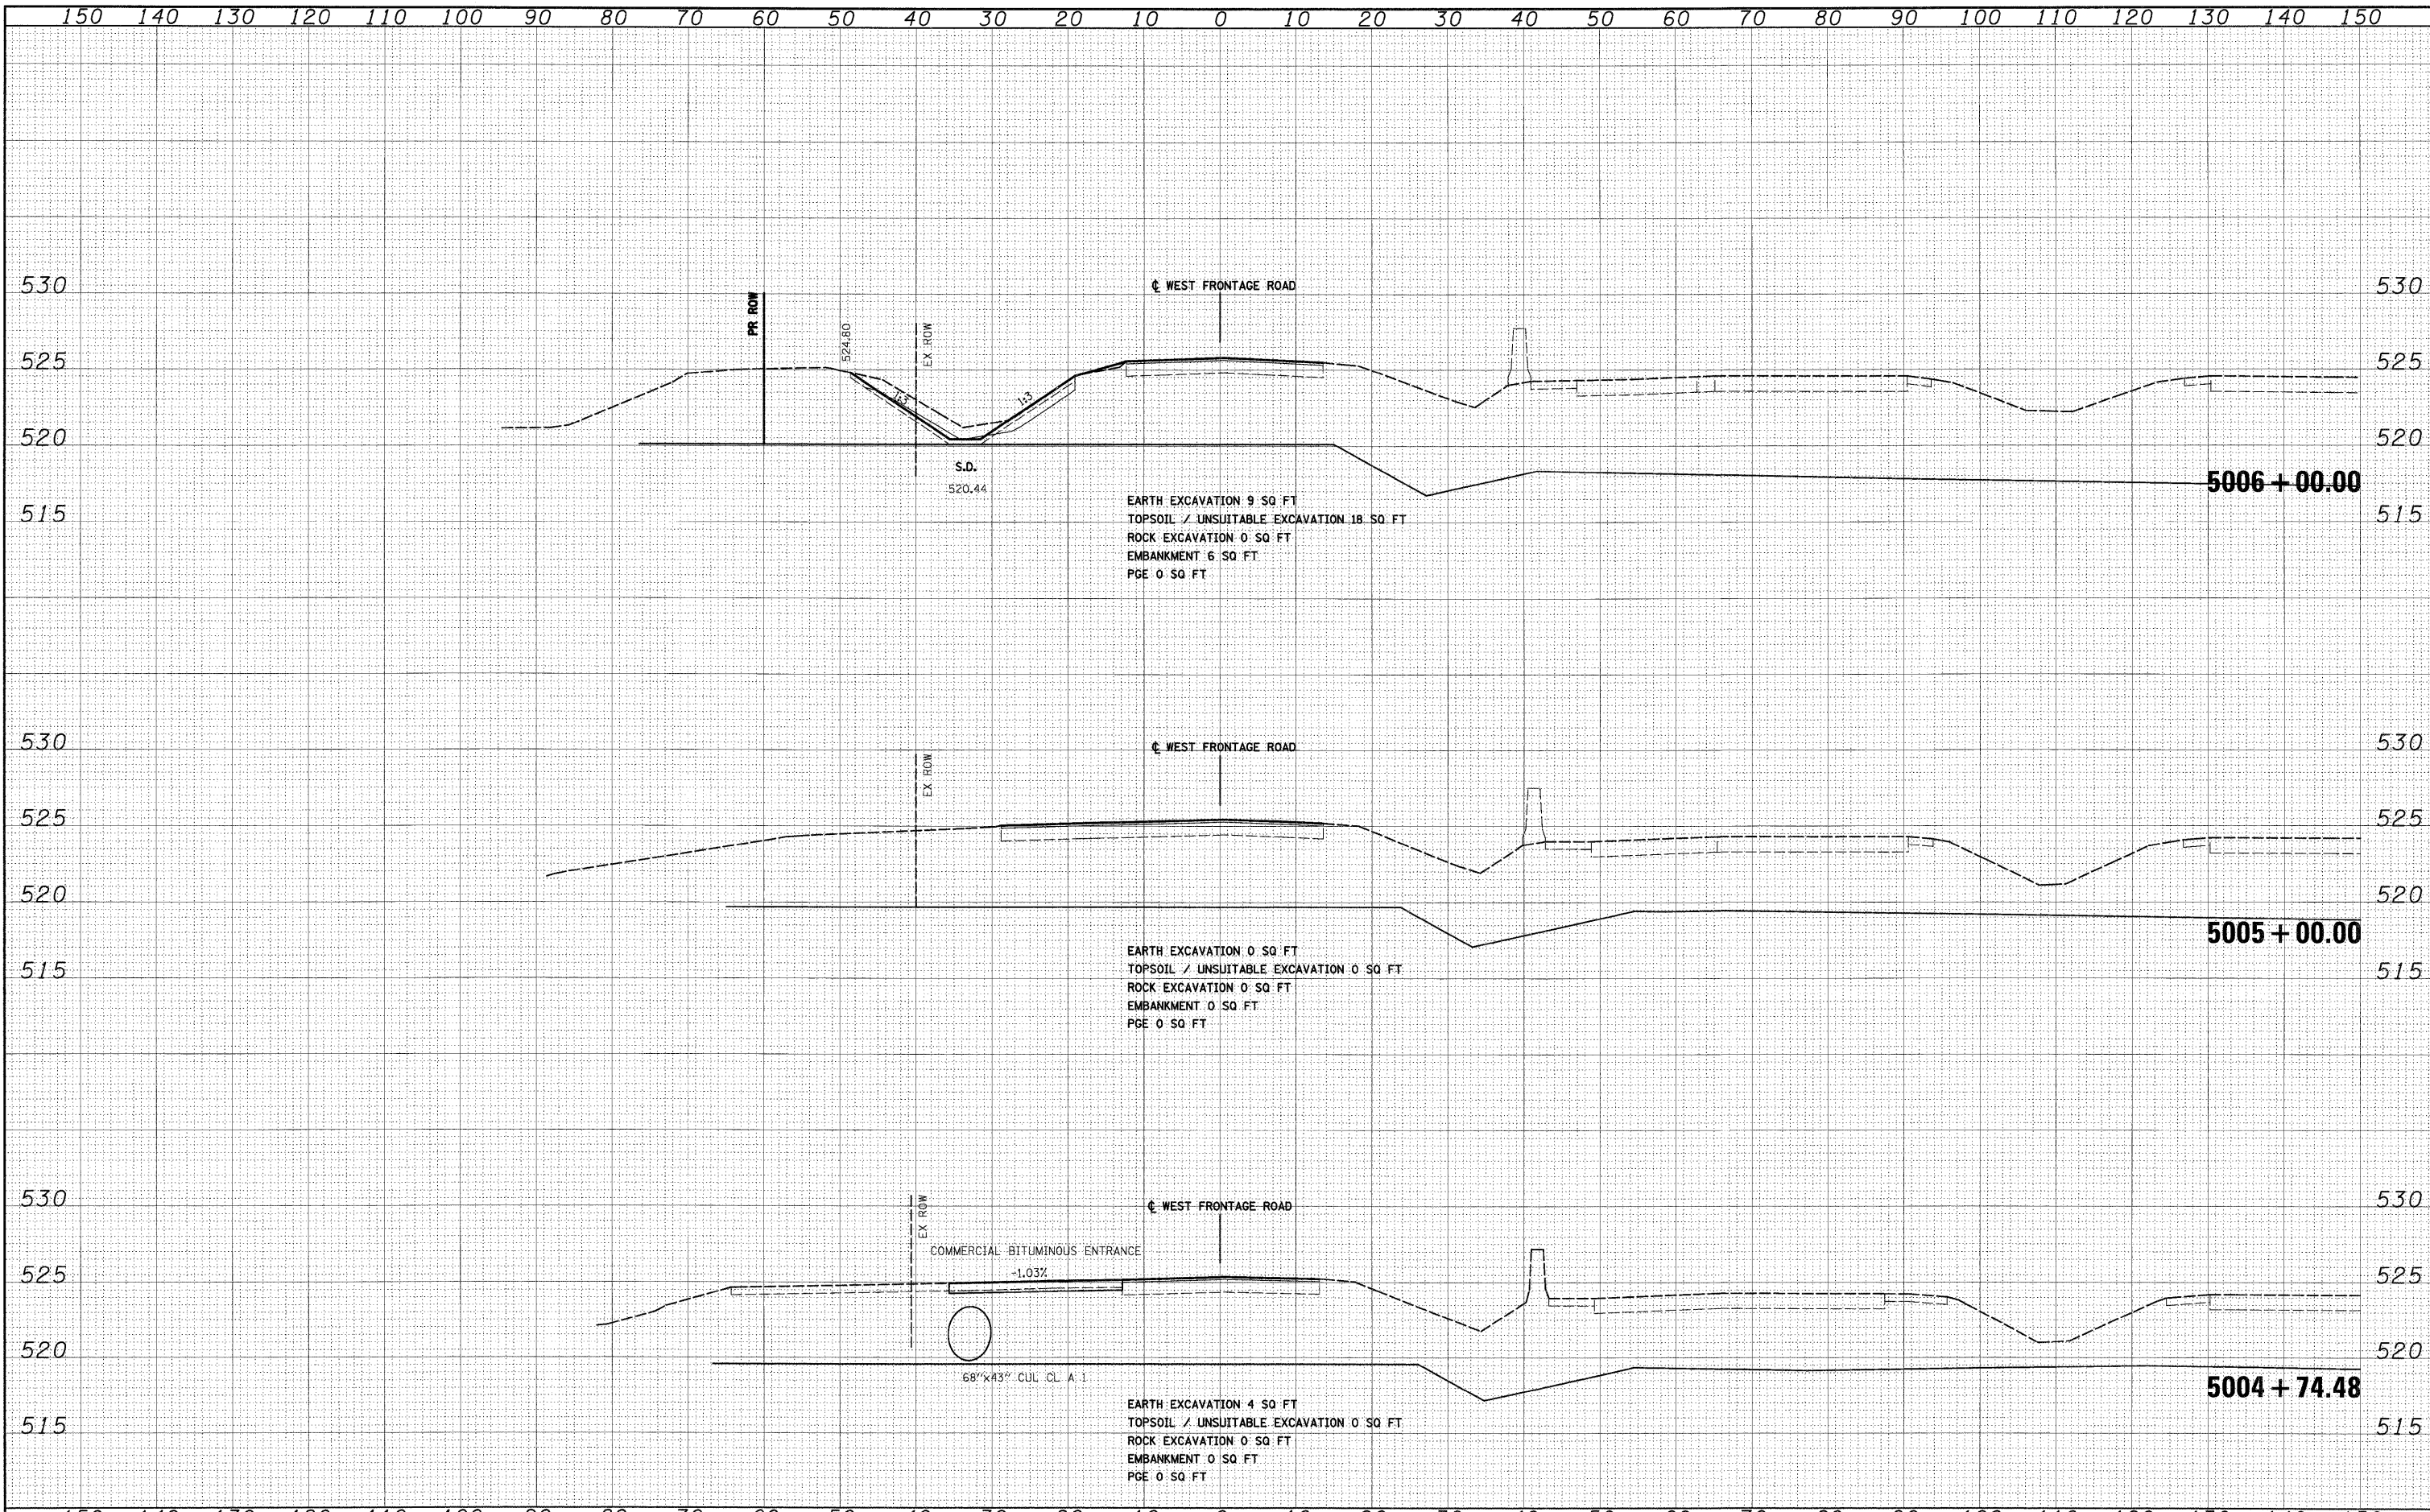

FILE NAME = D:\62031-SHT-XSSH103.dgn	USER NAME = TKluergel	DESIGNED - TRK	REVISED -	<b>STATE OF ILLINOIS DEPARTMENT OF TRANSPORTATION</b>	<b>WEST FRONTAGE ROAD</b>	F.A.I. RTE. 55	SECTION (99-1&2)AC-3	COUNTY WILL	TOTAL SHEETS 524	SHEET NO. 420	
PLOT SCALE = 1:10	CHECKED - DLT	DRAWN - TRK	REVISED -			SCALE: 1"=10'H; 1"=5'V SHEET NO. 5 OF 13 SHEETS	STA. 5004+74.48 TO STA. 5006+00.00	CONTRACT NO. 60C31		FED. ROAD DIST. NO. 1 ILLINOIS FED. AID PROJECT	
PLOT DATE = 12/15/2009	DATE - 12/18/09	CHECKED -	REVISED -								

FINAL