


FINAL SURVEY	DATE
FLIPPED	
NOTE BOOK	
AREAS CHECKED	
NO.	

ORIGINAL SURVEY	DATE
FLIPPED	
NOTE BOOK	
AREAS CHECKED	
NO.	

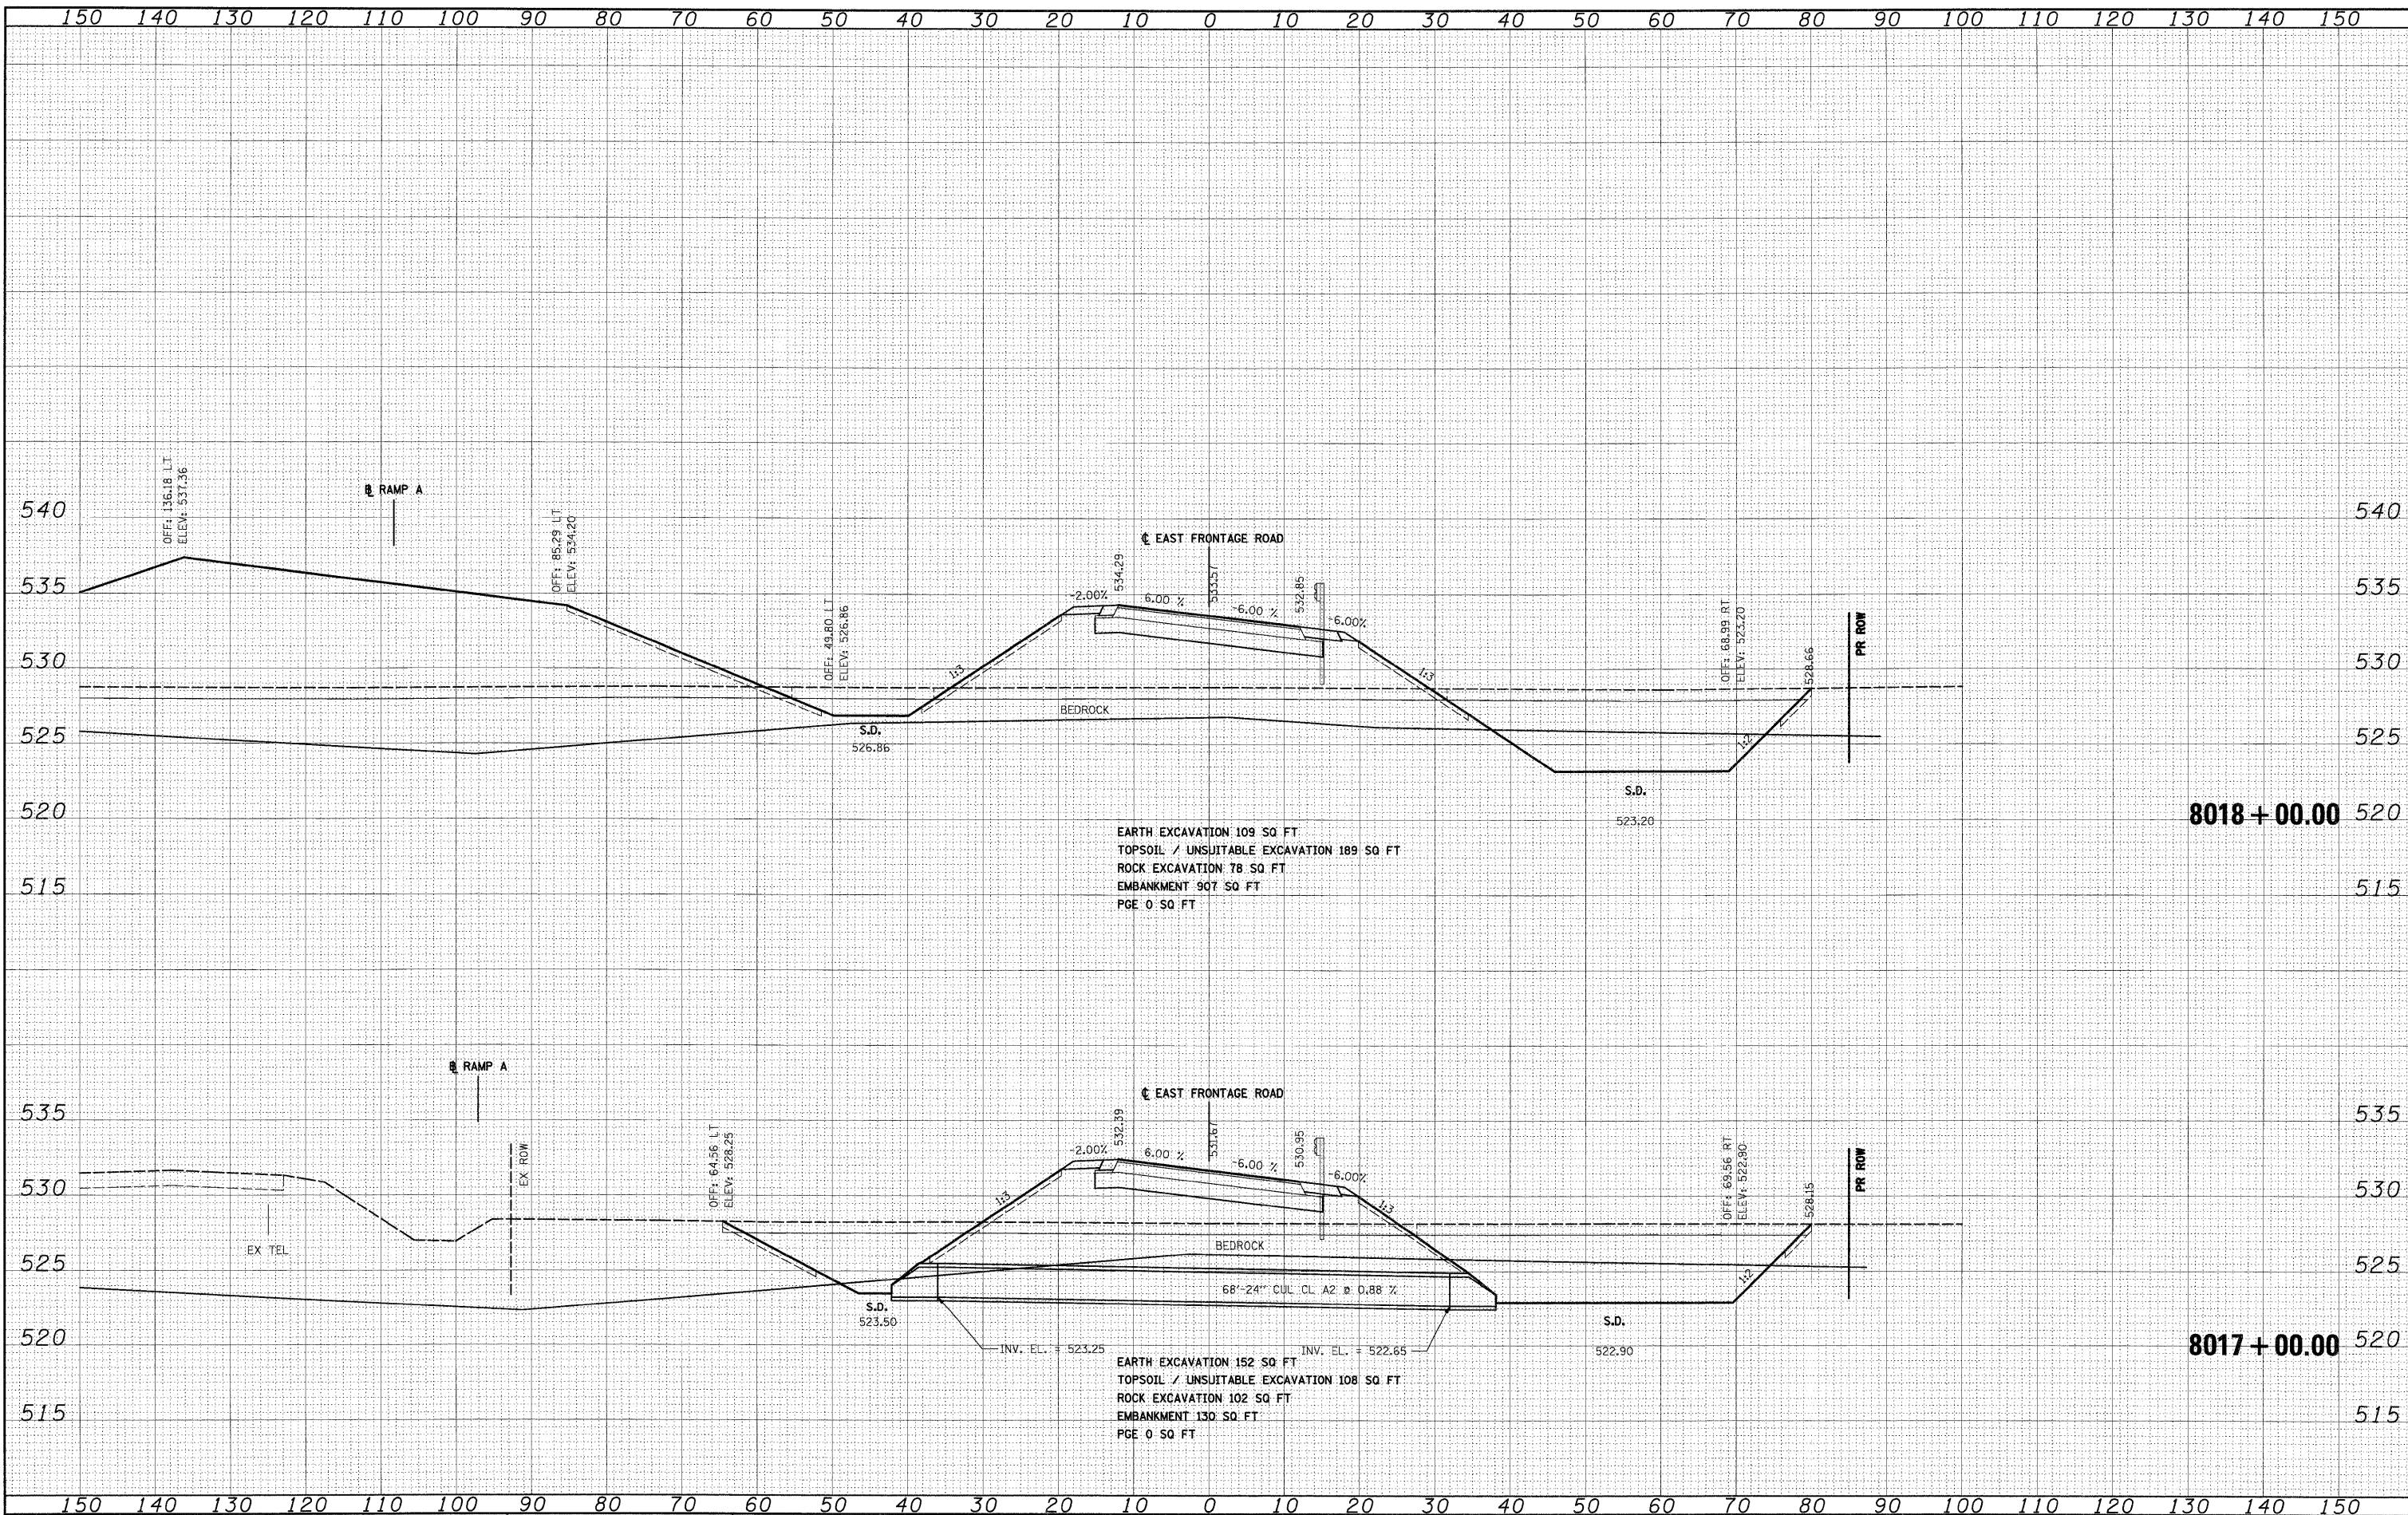

EARTH EXCAVATION 109 SQ FT
 TOPSOIL / UNSUITABLE EXCAVATION 189 SQ FT
 ROCK EXCAVATION 78 SQ FT
 EMBANKMENT 907 SQ FT
 PGE 0 SQ FT

EARTH EXCAVATION 152 SQ FT
 TOPSOIL / UNSUITABLE EXCAVATION 108 SQ FT
 ROCK EXCAVATION 102 SQ FT
 EMBANKMENT 130 SQ FT
 PGE 0 SQ FT

FILE NAME = D:\60C31-SHT-XSSH104.dgn	USER NAME = TKHuegal	DESIGNED - TRK	REVISED -	STATE OF ILLINOIS DEPARTMENT OF TRANSPORTATION	EAST FRONTAGE ROAD	F.A.T. RTE. 55	SECTION (99-1&2)AC-3	COUNTY WILL	TOTAL SHEETS 524	SHEET NO. 436		
PLOT SCALE = :1:10	CHECKED - DLT	DATE - 12/18/09	REVISED -			SCALE: 1"=10'H; 1"=5'V	SHEET NO. 8 OF 30 SHEETS	STA. 8017+00.00 TO STA. 8018+00.00	CONTRACT NO. 60C31			
PLOT DATE = 12/15/2009	DATE - 12/18/09	REVISED -	REVISED -			FED. ROAD DIST. NO. 1 ILLINOIS FED. AID PROJECT						
EAST FRONTAGE ROAD STA. 8017+00.00 TO STA. 8018+00.00												