


FINAL SURVEY	DATE
PLOTTED	
NOTE BOOK	
AREAS	
CHECKED	

ORIGINAL SURVEY	DATE
PLOTTED	
NOTE BOOK	
AREAS	
CHECKED	

McDonough Associates Inc.  
 Engineers / Architects  
 120 East Randolph Street, Chicago, Illinois 60601

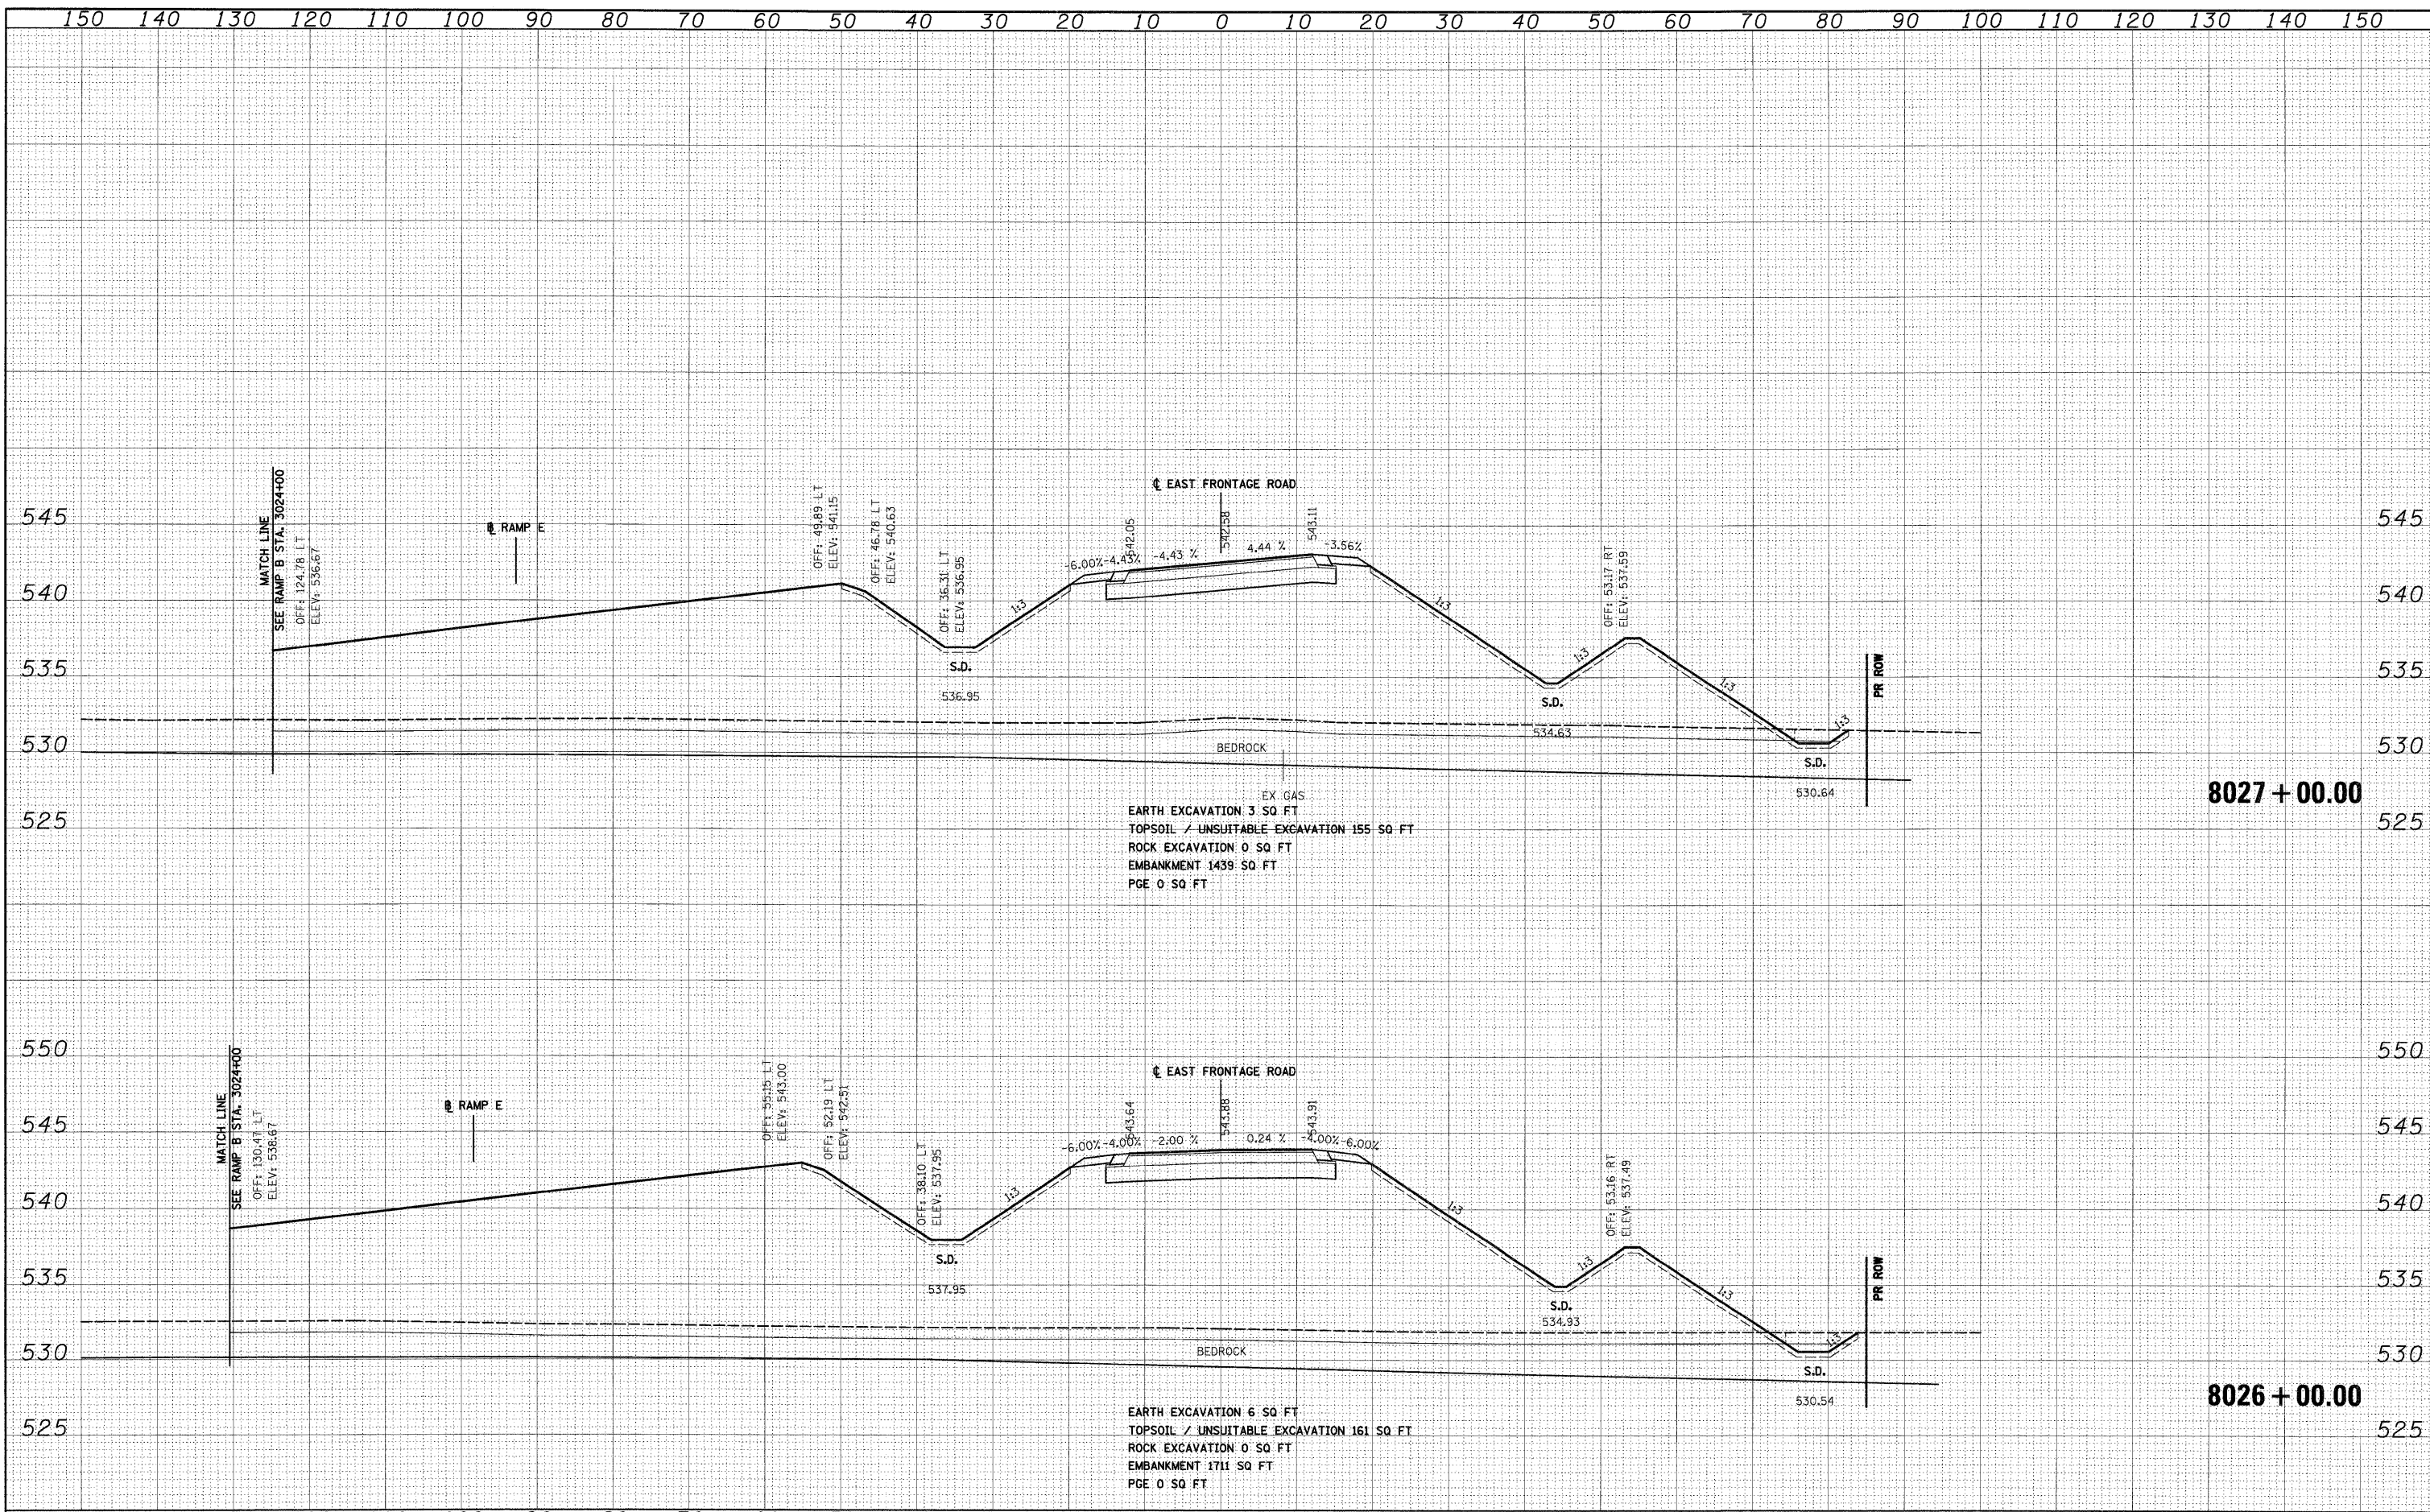

FILE NAME = D:\162C31-SHT-XSSH1\04.dgn	USER NAME = TKluagai	DESIGNED - TRK	REVISED -	<b>STATE OF ILLINOIS DEPARTMENT OF TRANSPORTATION</b>	<b>EAST FRONTAGE ROAD</b>	F.A.I. RTE. 55	SECTION (99-1&2)AC-3	COUNTY WILL	TOTAL SHEETS 524	SHEET NO. 441	
PLOT SCALE = 1:10	CHECKED - DLT	REVISED -	SCALE: 1"=10'H; 1"=5'V			SHEET NO. 13 OF 30 SHEETS	STA. 8026+00.00 TO STA. 8027+00.00	CONTRACT NO. 60C31		ILLINOIS FED. AID PROJECT	
PLOT DATE = 12/15/2009	DATE - 12/18/09	REVISED -									

FINAL