


FINAL SURVEY	DATE
SURVEYED	BY
PLOTTED	
NOTE BOOK	
AREAS	
AREAS CHECKED	
NO.	

ORIGINAL SURVEY	DATE
SURVEYED	BY
PLOTTED	
NOTE BOOK	
AREAS	
AREAS CHECKED	
NO.	

McDonough Associates Inc.
 Engineers / Architects
 101 East Randolph Street, Chicago, Illinois 60601

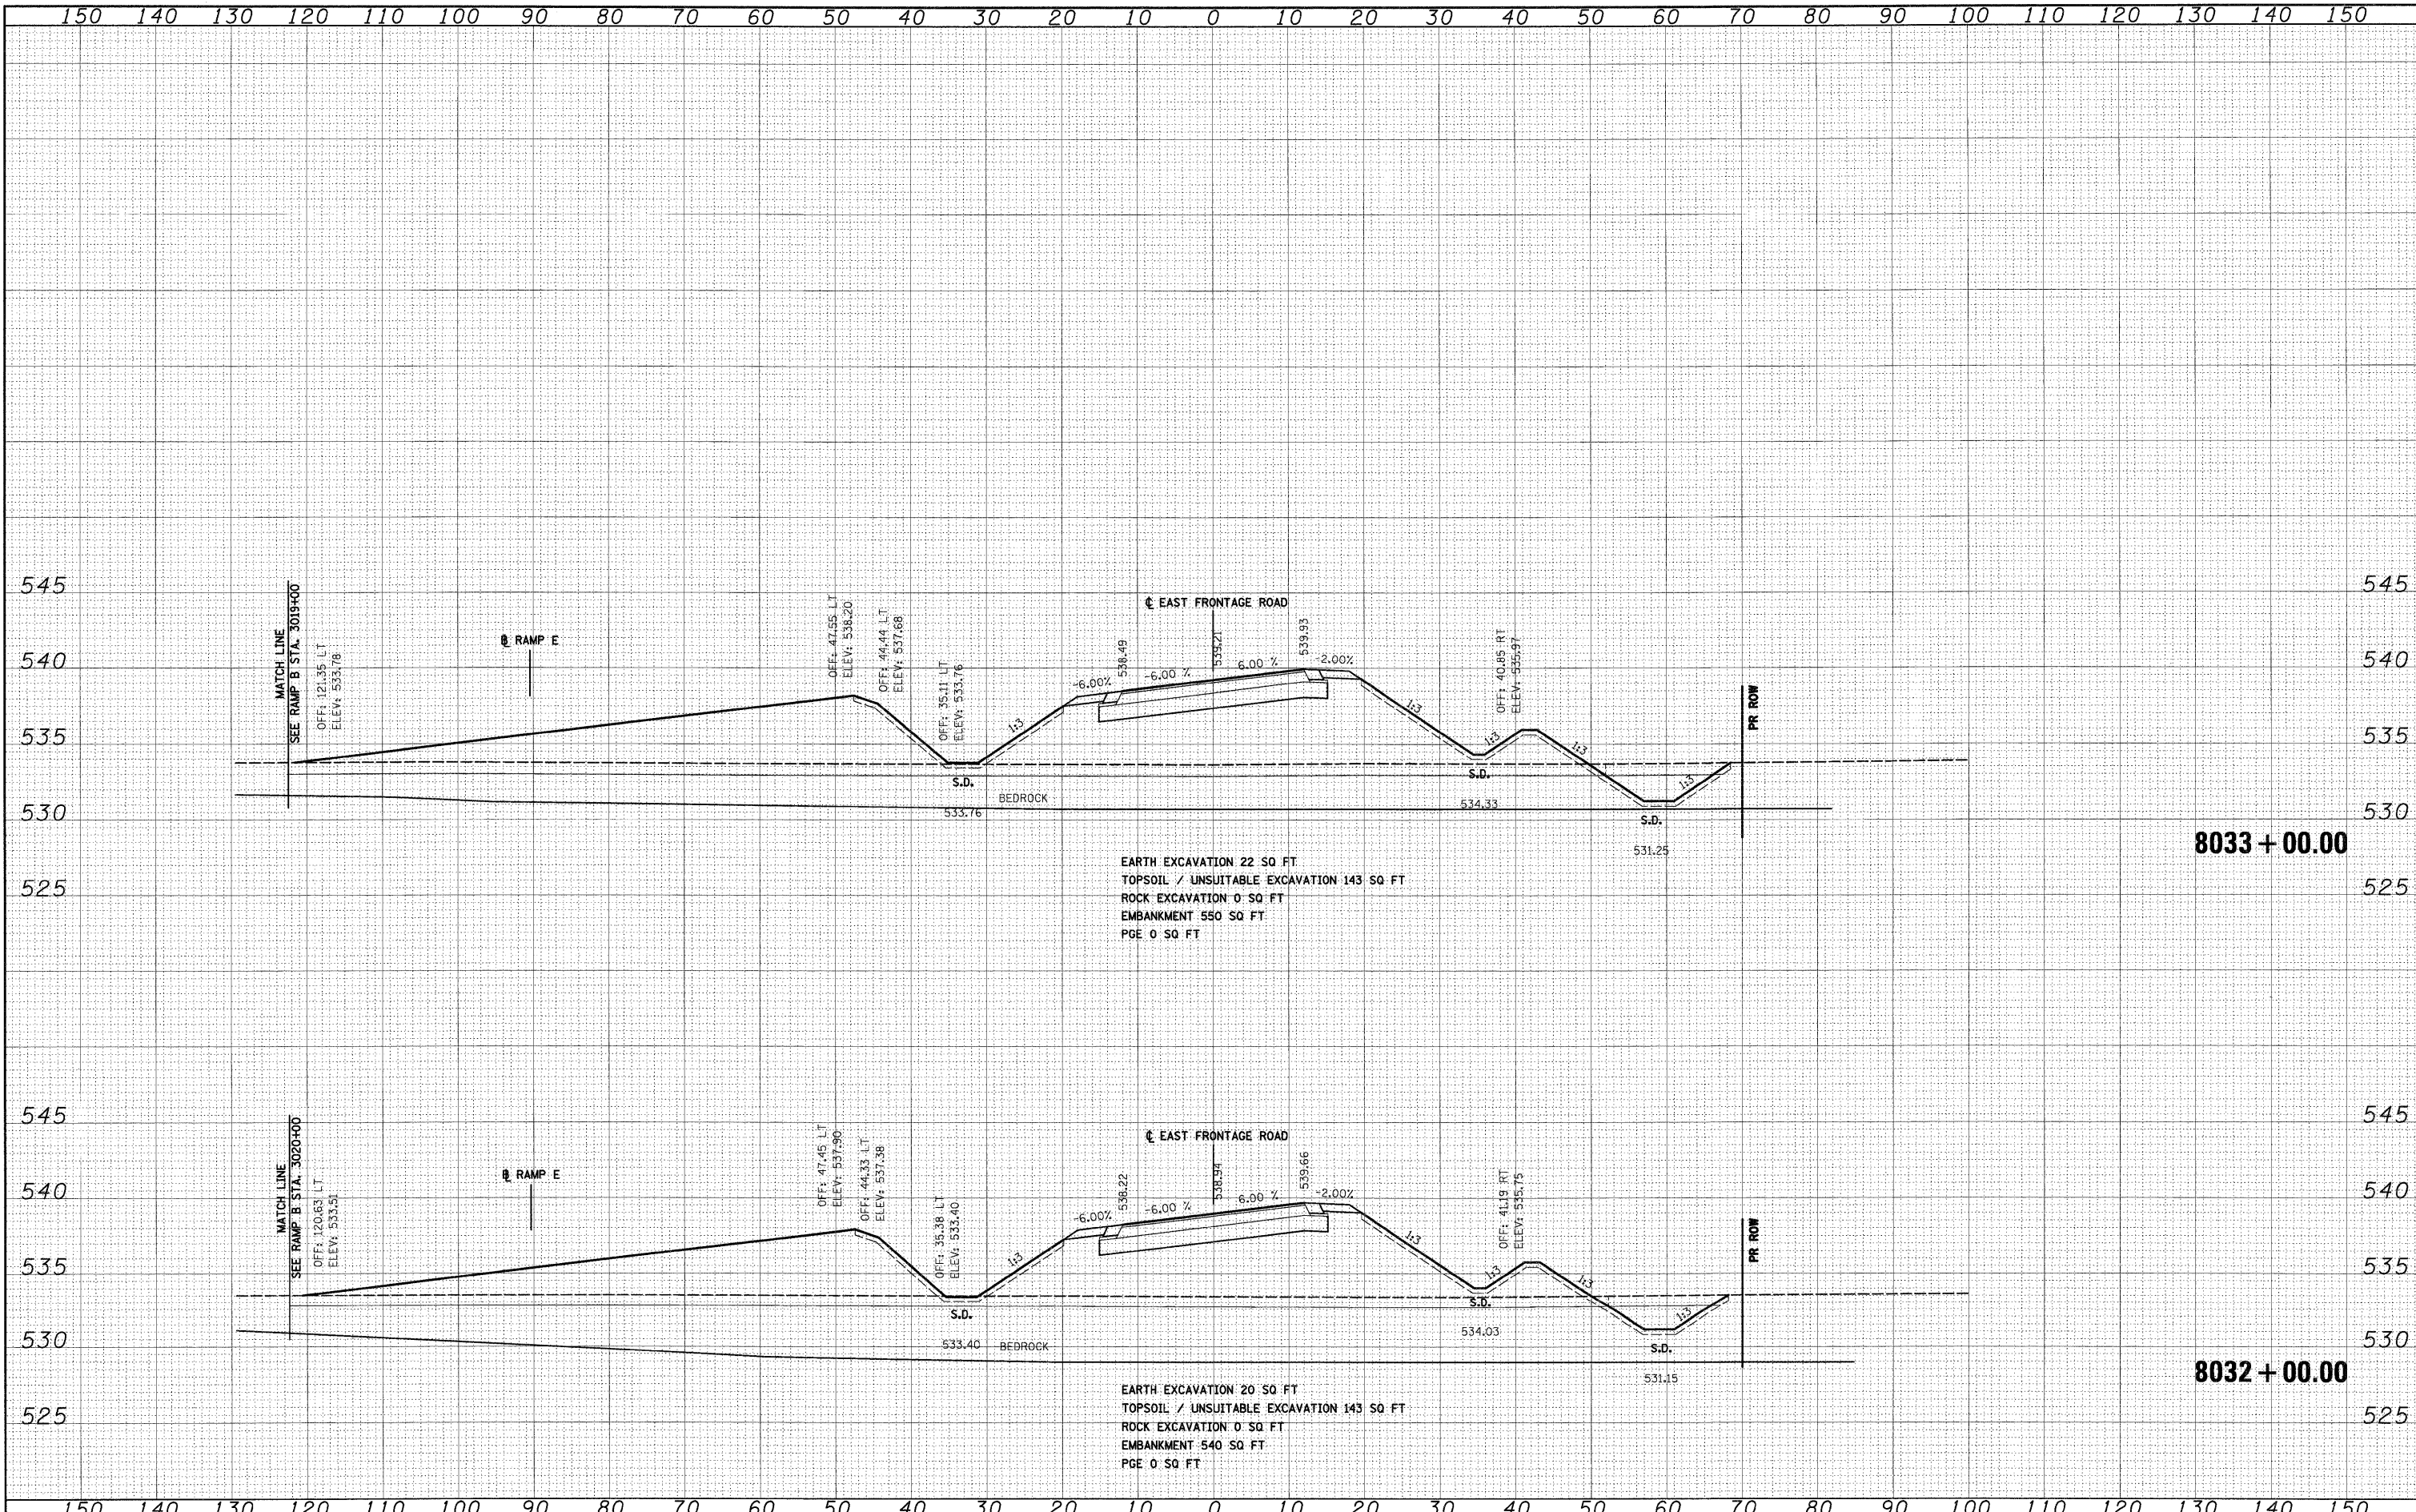

EARTH EXCAVATION 22 SQ FT
 TOPSOIL / UNSUITABLE EXCAVATION 143 SQ FT
 ROCK EXCAVATION 0 SQ FT
 EMBANKMENT 550 SQ FT
 PGE 0 SQ FT

EARTH EXCAVATION 20 SQ FT
 TOPSOIL / UNSUITABLE EXCAVATION 143 SQ FT
 ROCK EXCAVATION 0 SQ FT
 EMBANKMENT 540 SQ FT
 PGE 0 SQ FT

FILE NAME = D:\60C31-SHT-XSSH104.dgn

USER NAME = TKluegel	DESIGNED - TRK	REVISED -
	DRAWN - TRK	REVISED -
PLOT SCALE = 1:10	CHECKED - DLT	REVISED -
PLOT DATE = 12/15/2009	DATE - 12/18/09	REVISED -

**STATE OF ILLINOIS
 DEPARTMENT OF TRANSPORTATION**

EAST FRONTAGE ROAD

SCALE: 1"=10'H; 1/4"=5' V SHEET NO. 16 OF 30 SHEETS STA. 8032+00.00 TO STA. 8033+00.00

F.A.I. RTE. 55	SECTION (99-1&2)AC-3	COUNTY WILL	TOTAL SHEETS 524	SHEET NO. 444
CONTRACT NO. 60C31			ILLINOIS FED. AID PROJECT	