


DATE	
BY	
SURVEYED	
PLOTTED	
NOTE BOOK	
AREAS CHECKED	
NO.	

DATE	
BY	
SURVEYED	
PLOTTED	
NOTE BOOK	
AREAS CHECKED	
NO.	

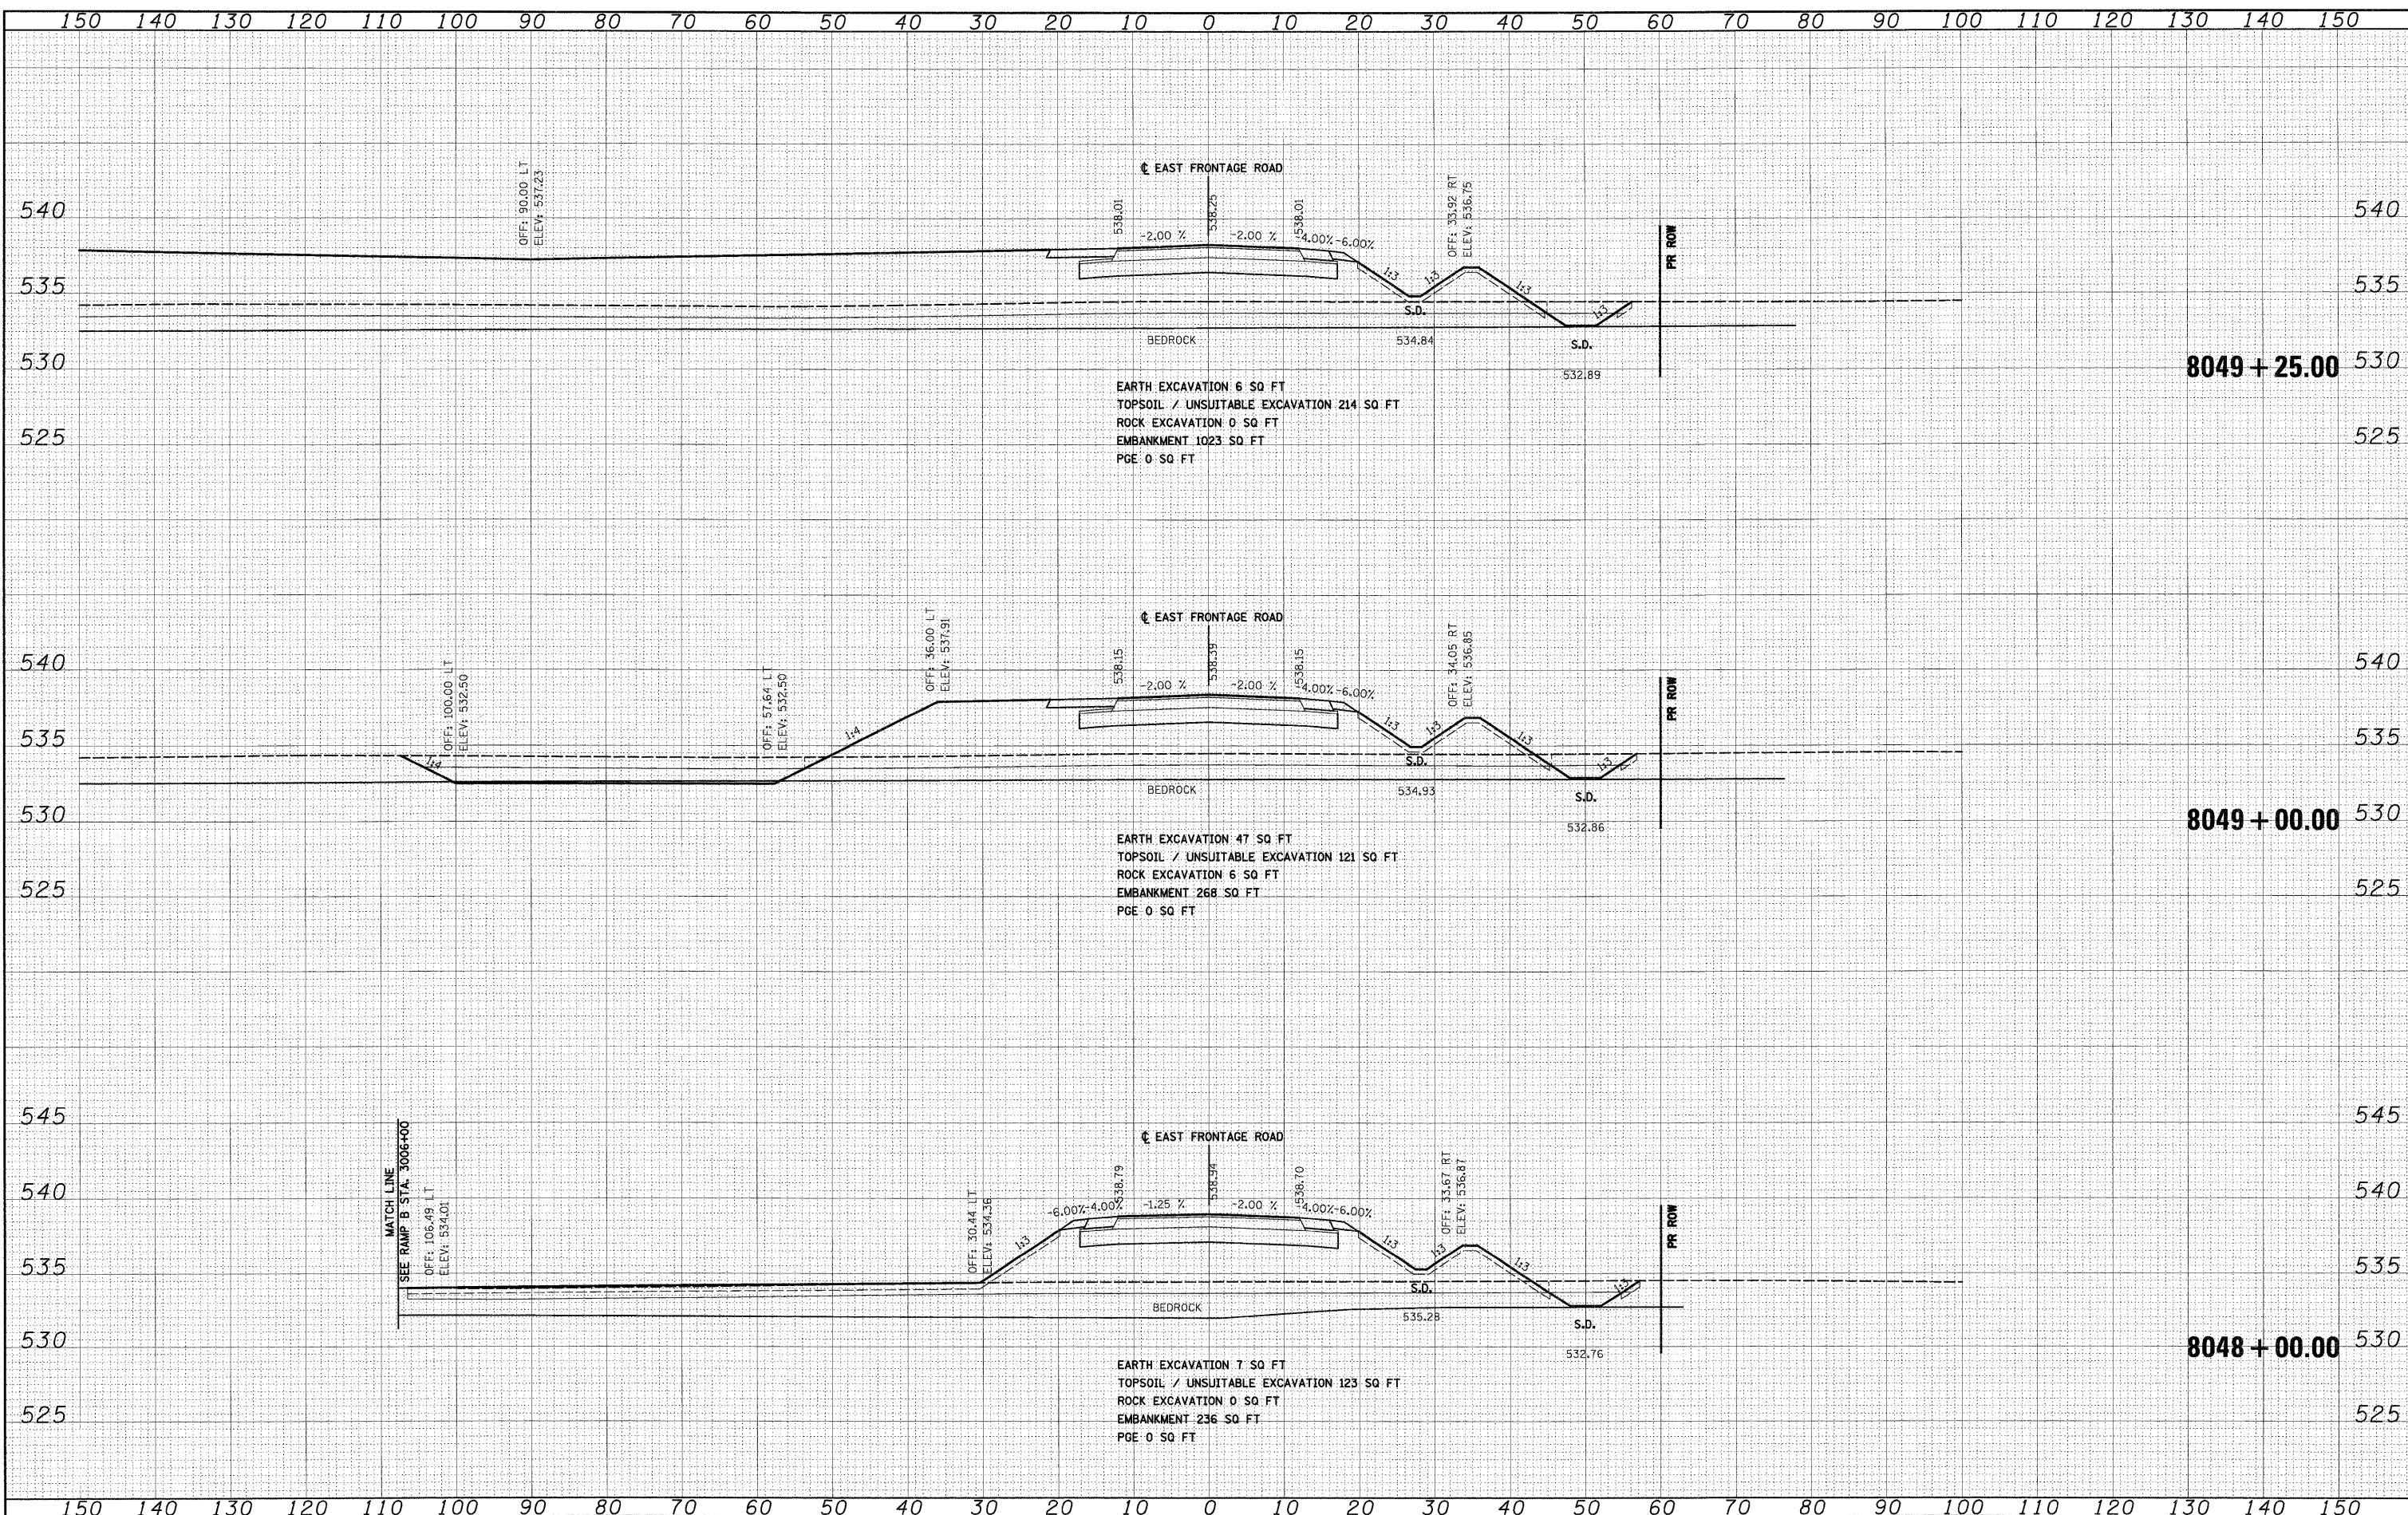

FILE NAME = D:\62031-SHT-XSSH104.dgn
 USER NAME = TKluegel
 DESIGNED - TRK
 DRAWN - TRK
 CHECKED - DLT
 PLOT DATE = 12/15/2009

REVISIED -
 REVISIED -
 REVISIED -
 REVISIED -

STATE OF ILLINOIS
 DEPARTMENT OF TRANSPORTATION

EAST FRONTAGE ROAD
 SECTION (99-1&2)AC-3
 COUNTY WILL
 CONTRACT NO. 60C31

SCALE: 1"=10'H; 1"=5'V
 SHEET NO. 24 OF 30 SHEETS
 STA. 8048+00.00 TO STA. 8049+25.00

F.A.I. RTE. 55
 COUNTY WILL
 TOTAL SHEETS 524
 SHEET NO. 452
 ILLINOIS FED. AID PROJECT