


DATE	BY
SURVEYED	PLOTTED
NOTE BOOK	AREAS CHECKED
NO.	

DATE	BY
SURVEYED	PLOTTED
NOTE BOOK	AREAS CHECKED
NO.	

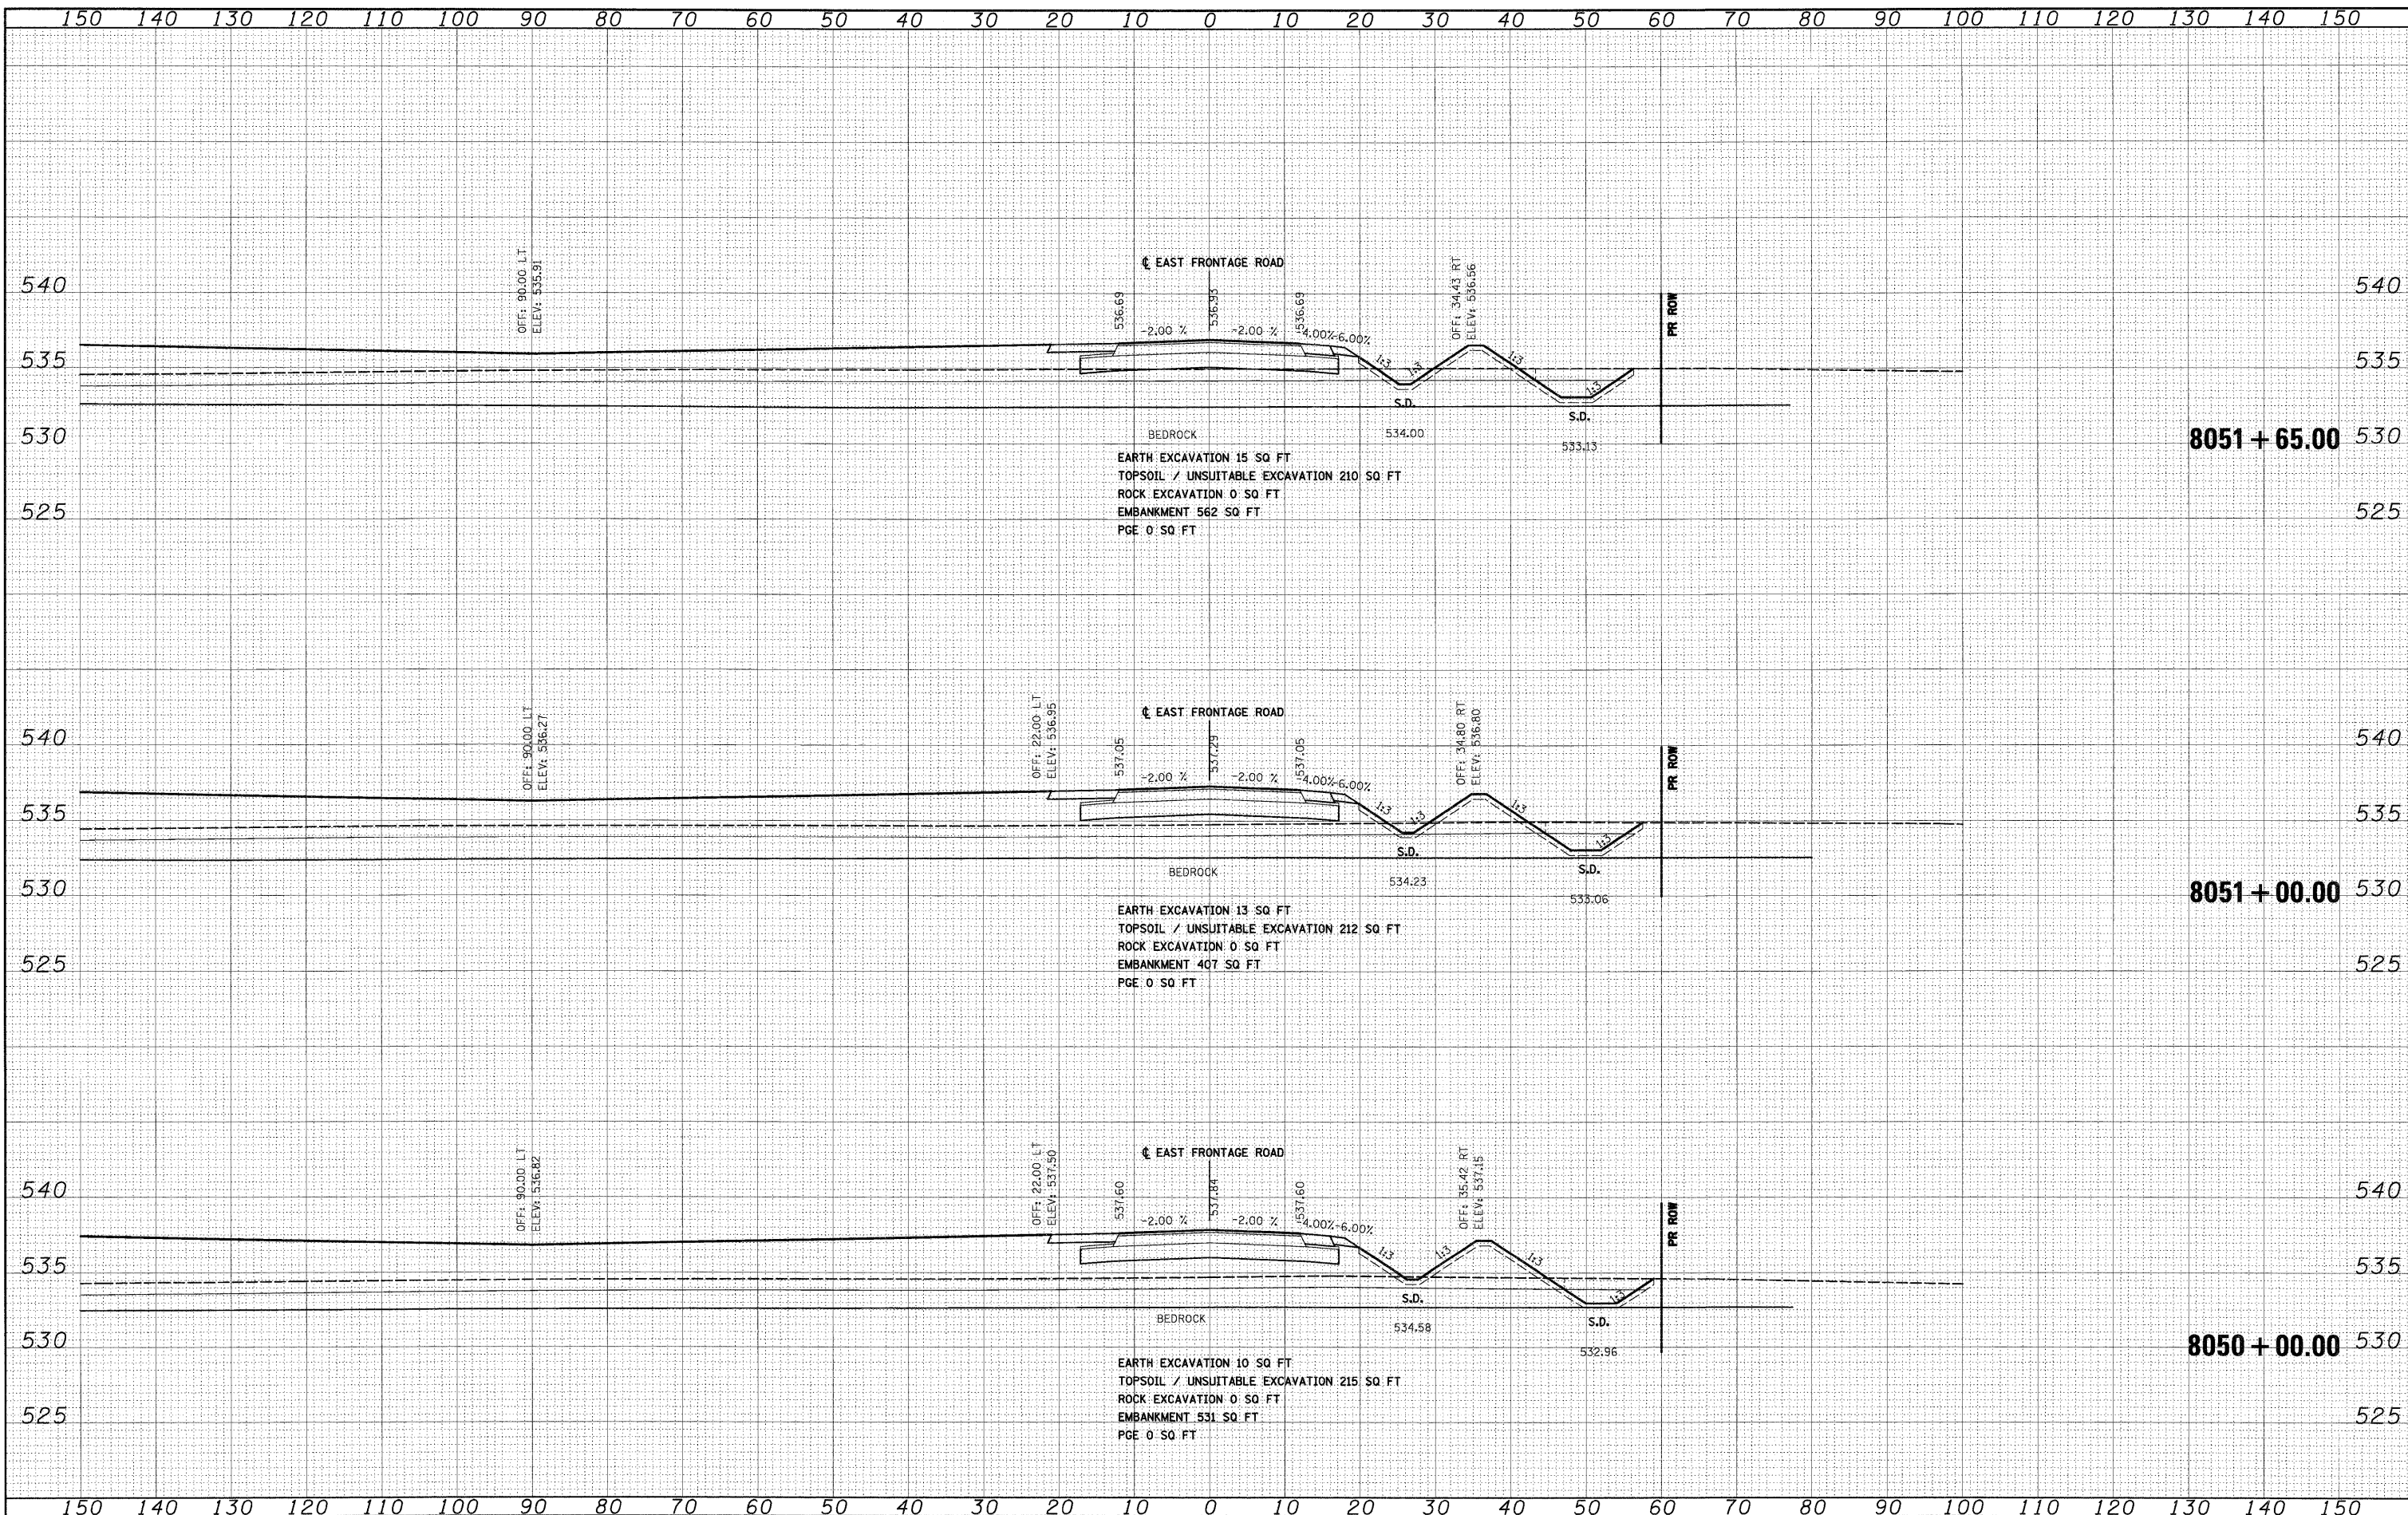

FILE NAME: D:\62C31-SHT-XSSH104.dgn
 USER NAME: TKluegel
 DESIGNED: TRK
 DRAWN: TRK
 CHECKED: DLT
 PLOT DATE: 12/15/2009

REVISOR: TRK
 REVISOR: DLT
 REVISOR: TRK
 REVISOR: TRK

STATE OF ILLINOIS
 DEPARTMENT OF TRANSPORTATION

EAST FRONTAGE ROAD
 SCALE: 1"=10'H; 1"=5' V
 SHEET NO. 25 OF 30 SHEETS
 STA. 8050+00.00 TO STA. 8051+65.00

F.A.I. RTE.	SECTION	COUNTY	TOTAL SHEETS	SHEET NO.
55	(99-1&2)AC-3	WILL	524	453
CONTRACT NO. 60C31				
FED. ROAD DIST. NO. 1 ILLINOIS FED. AID PROJECT				