


DATE	
BY	
ORIGINAL SURVEY	
PLOTTED	
NOTE BOOK	
AREAS CHECKED	
NO.	

DATE	
BY	
ORIGINAL SURVEY	
PLOTTED	
NOTE BOOK	
AREAS CHECKED	
NO.	

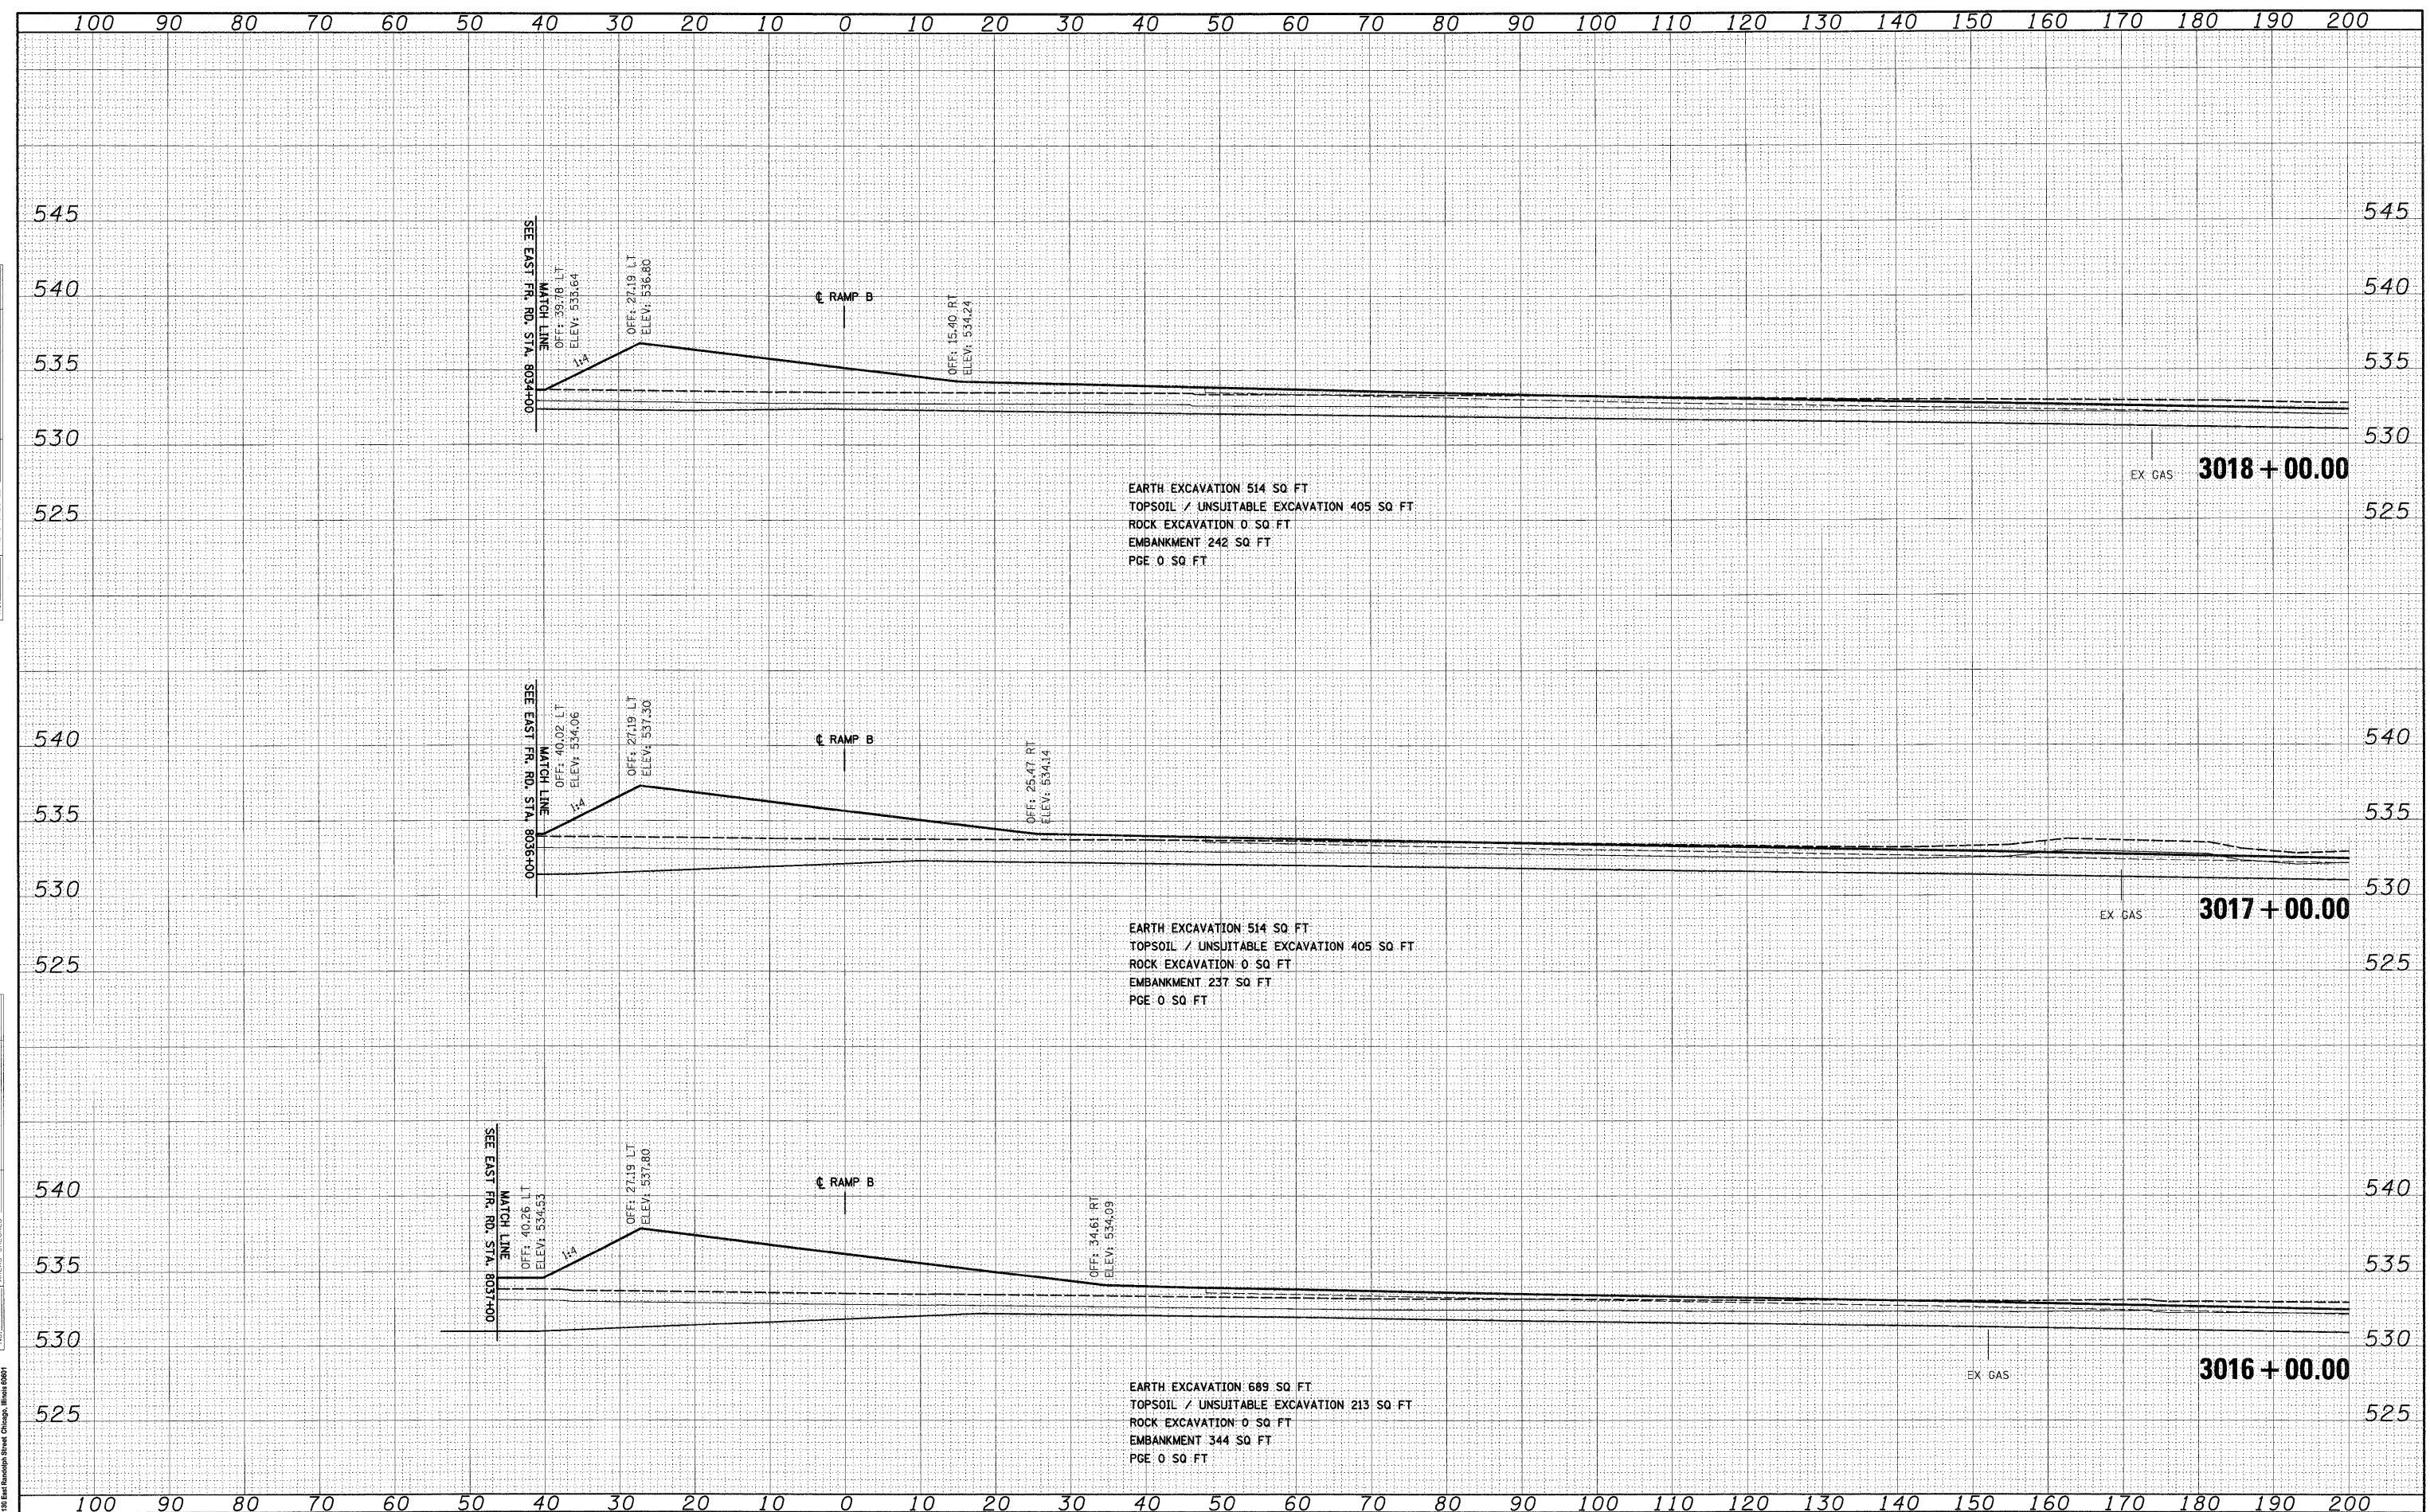

EARTH EXCAVATION 514 SQ FT
 TOPSOIL / UNSUITABLE EXCAVATION 405 SQ FT
 ROCK EXCAVATION 0 SQ FT
 EMBANKMENT 242 SQ FT
 PGE 0 SQ FT

EARTH EXCAVATION 514 SQ FT
 TOPSOIL / UNSUITABLE EXCAVATION 405 SQ FT
 ROCK EXCAVATION 0 SQ FT
 EMBANKMENT 237 SQ FT
 PGE 0 SQ FT

EARTH EXCAVATION 689 SQ FT
 TOPSOIL / UNSUITABLE EXCAVATION 213 SQ FT
 ROCK EXCAVATION 0 SQ FT
 EMBANKMENT 344 SQ FT
 PGE 0 SQ FT

EX GAS 3018 + 00.00

EX GAS 3017 + 00.00

EX GAS 3016 + 00.00

FILE NAME = D:\60C31-SHT-XSSH05.dgn
 USER NAME = TKluigel

DESIGNED - TRK	REVISED -
DRAWN - TRK	REVISED -
CHECKED - DLT	REVISED -
DATE - 12/18/09	REVISED -

PLLOT SCALE = 1:10
PLLOT DATE = 12/11/2009

STATE OF ILLINOIS
 DEPARTMENT OF TRANSPORTATION

RAMP B CROSS SECTIONS

SCALE: 1"=10'H; 1"=5'V SHEET NO. 8 OF 36 SHEETS STA. 3016+00.00 TO STA. 3018+00.00

F.A.I. RTE.	SECTION	COUNTY	TOTAL SHEETS	SHEET NO.
55	(99-1&2)AC-3	WILL	524	466
CONTRACT NO. 60C31				
FED. ROAD DIST. NO. 1 ILLINOIS FED. AID PROJECT				