


FINAL	SURVEYED	BY	DATE
SURVEY	PLOTTED		
NOTE BOOK	FILE		
AREAS	CHECKED		
NO.			

ORIGINAL	SURVEYED	BY	DATE
SURVEY	PLOTTED		
NOTE BOOK	FILE		
AREAS	CHECKED		
NO.			

McDonough Associates Inc.
 Engineers / Architects
 120 East Randolph Street, Chicago, Illinois 60601

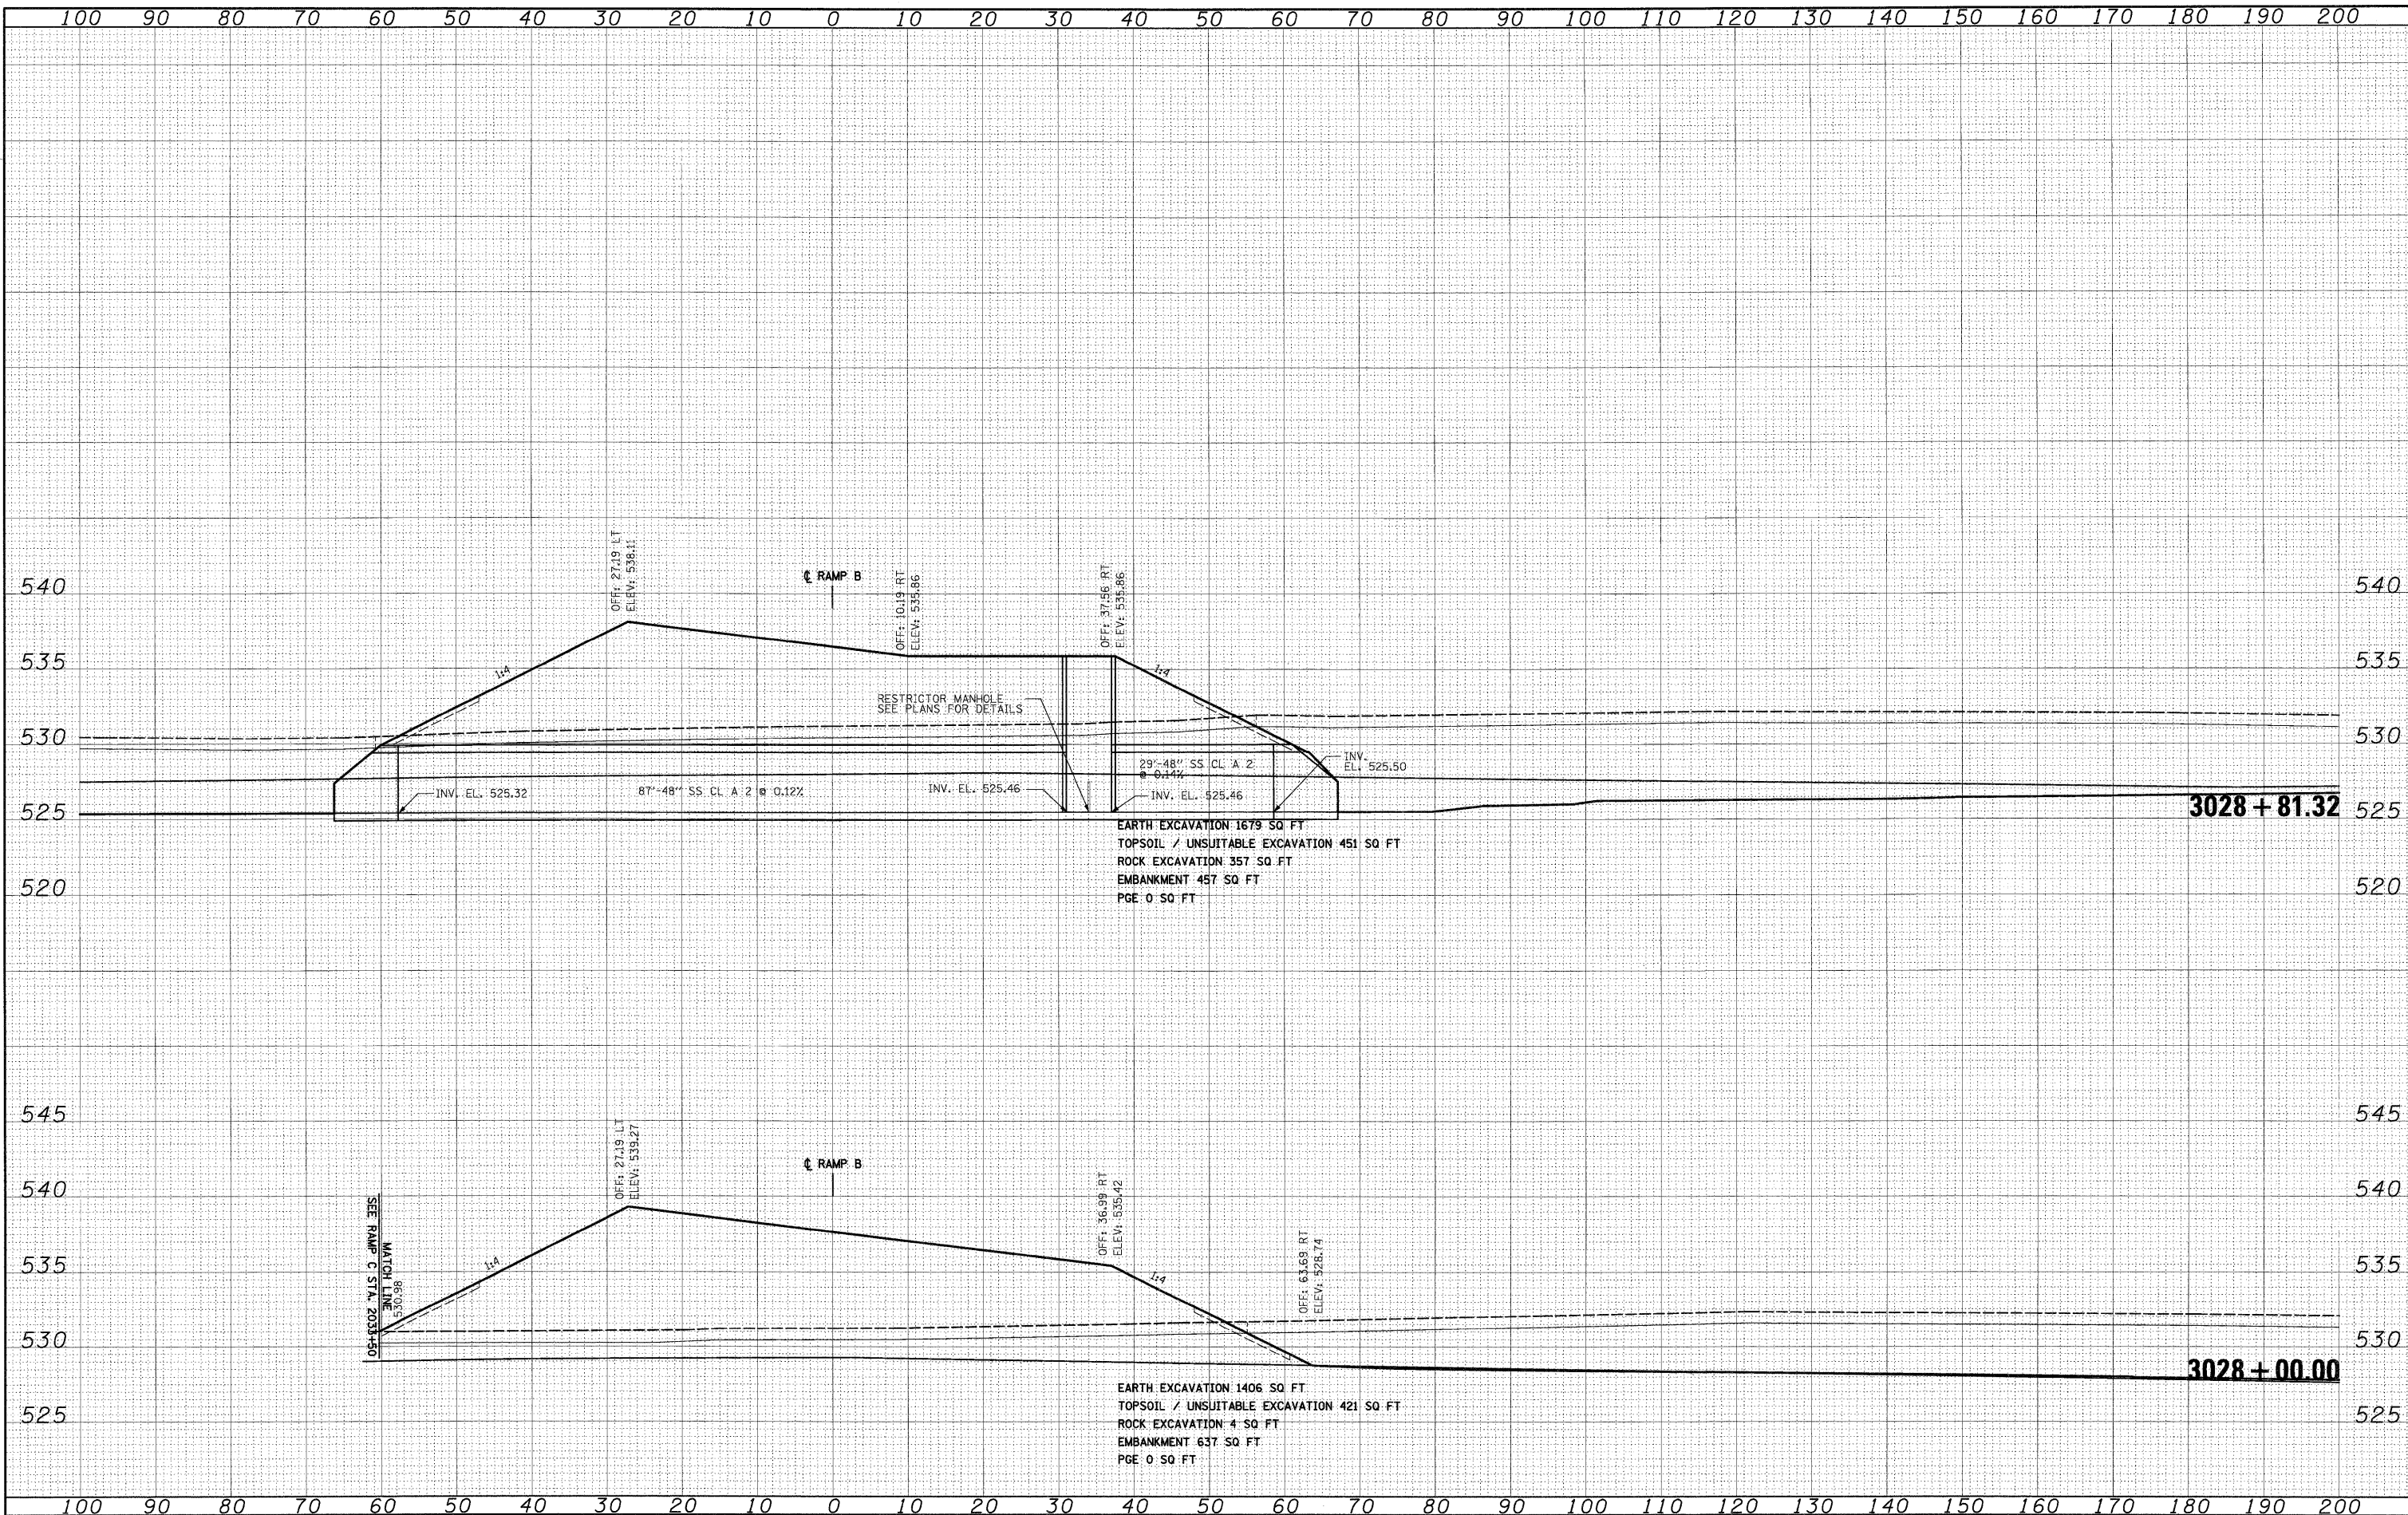

FILE NAME = D:\60C31-SHT-XSSH105.dgn
 USER NAME = TKLuegal

DESIGNED -	TRK	REVISED -	
DRAWN -	TRK	REVISED -	
CHECKED -	DLT	REVISED -	
DATE -	12/18/09	REVISED -	

**STATE OF ILLINOIS
 DEPARTMENT OF TRANSPORTATION**

RAMP B CROSS SECTIONS
 SCALE: 1"=10'H; 1"=5'V SHEET NO. 14 OF 36 SHEETS STA. 3028+00.00 TO STA. 3028+81.32

F.A.1 RTE.	SECTION	COUNTY	TOTAL SHEETS	SHEET NO.
55	(99-1&2)AC-3	WILL	524	472
CONTRACT NO. 60C31				
FED. ROAD DIST. NO. 1 ILLINOIS FED. AID PROJECT				

FINAL