


DATE	
BY	
SURVEYED	
PLOTTED	
NOTE BOOK	
AREAS CHECKED	
NO.	

DATE	
BY	
SURVEYED	
PLOTTED	
NOTE BOOK	
AREAS CHECKED	
NO.	

**McDonough Associates Inc.**  
 Engineers, Architects  
 10 East Randolph Street, Chicago, Illinois 60601

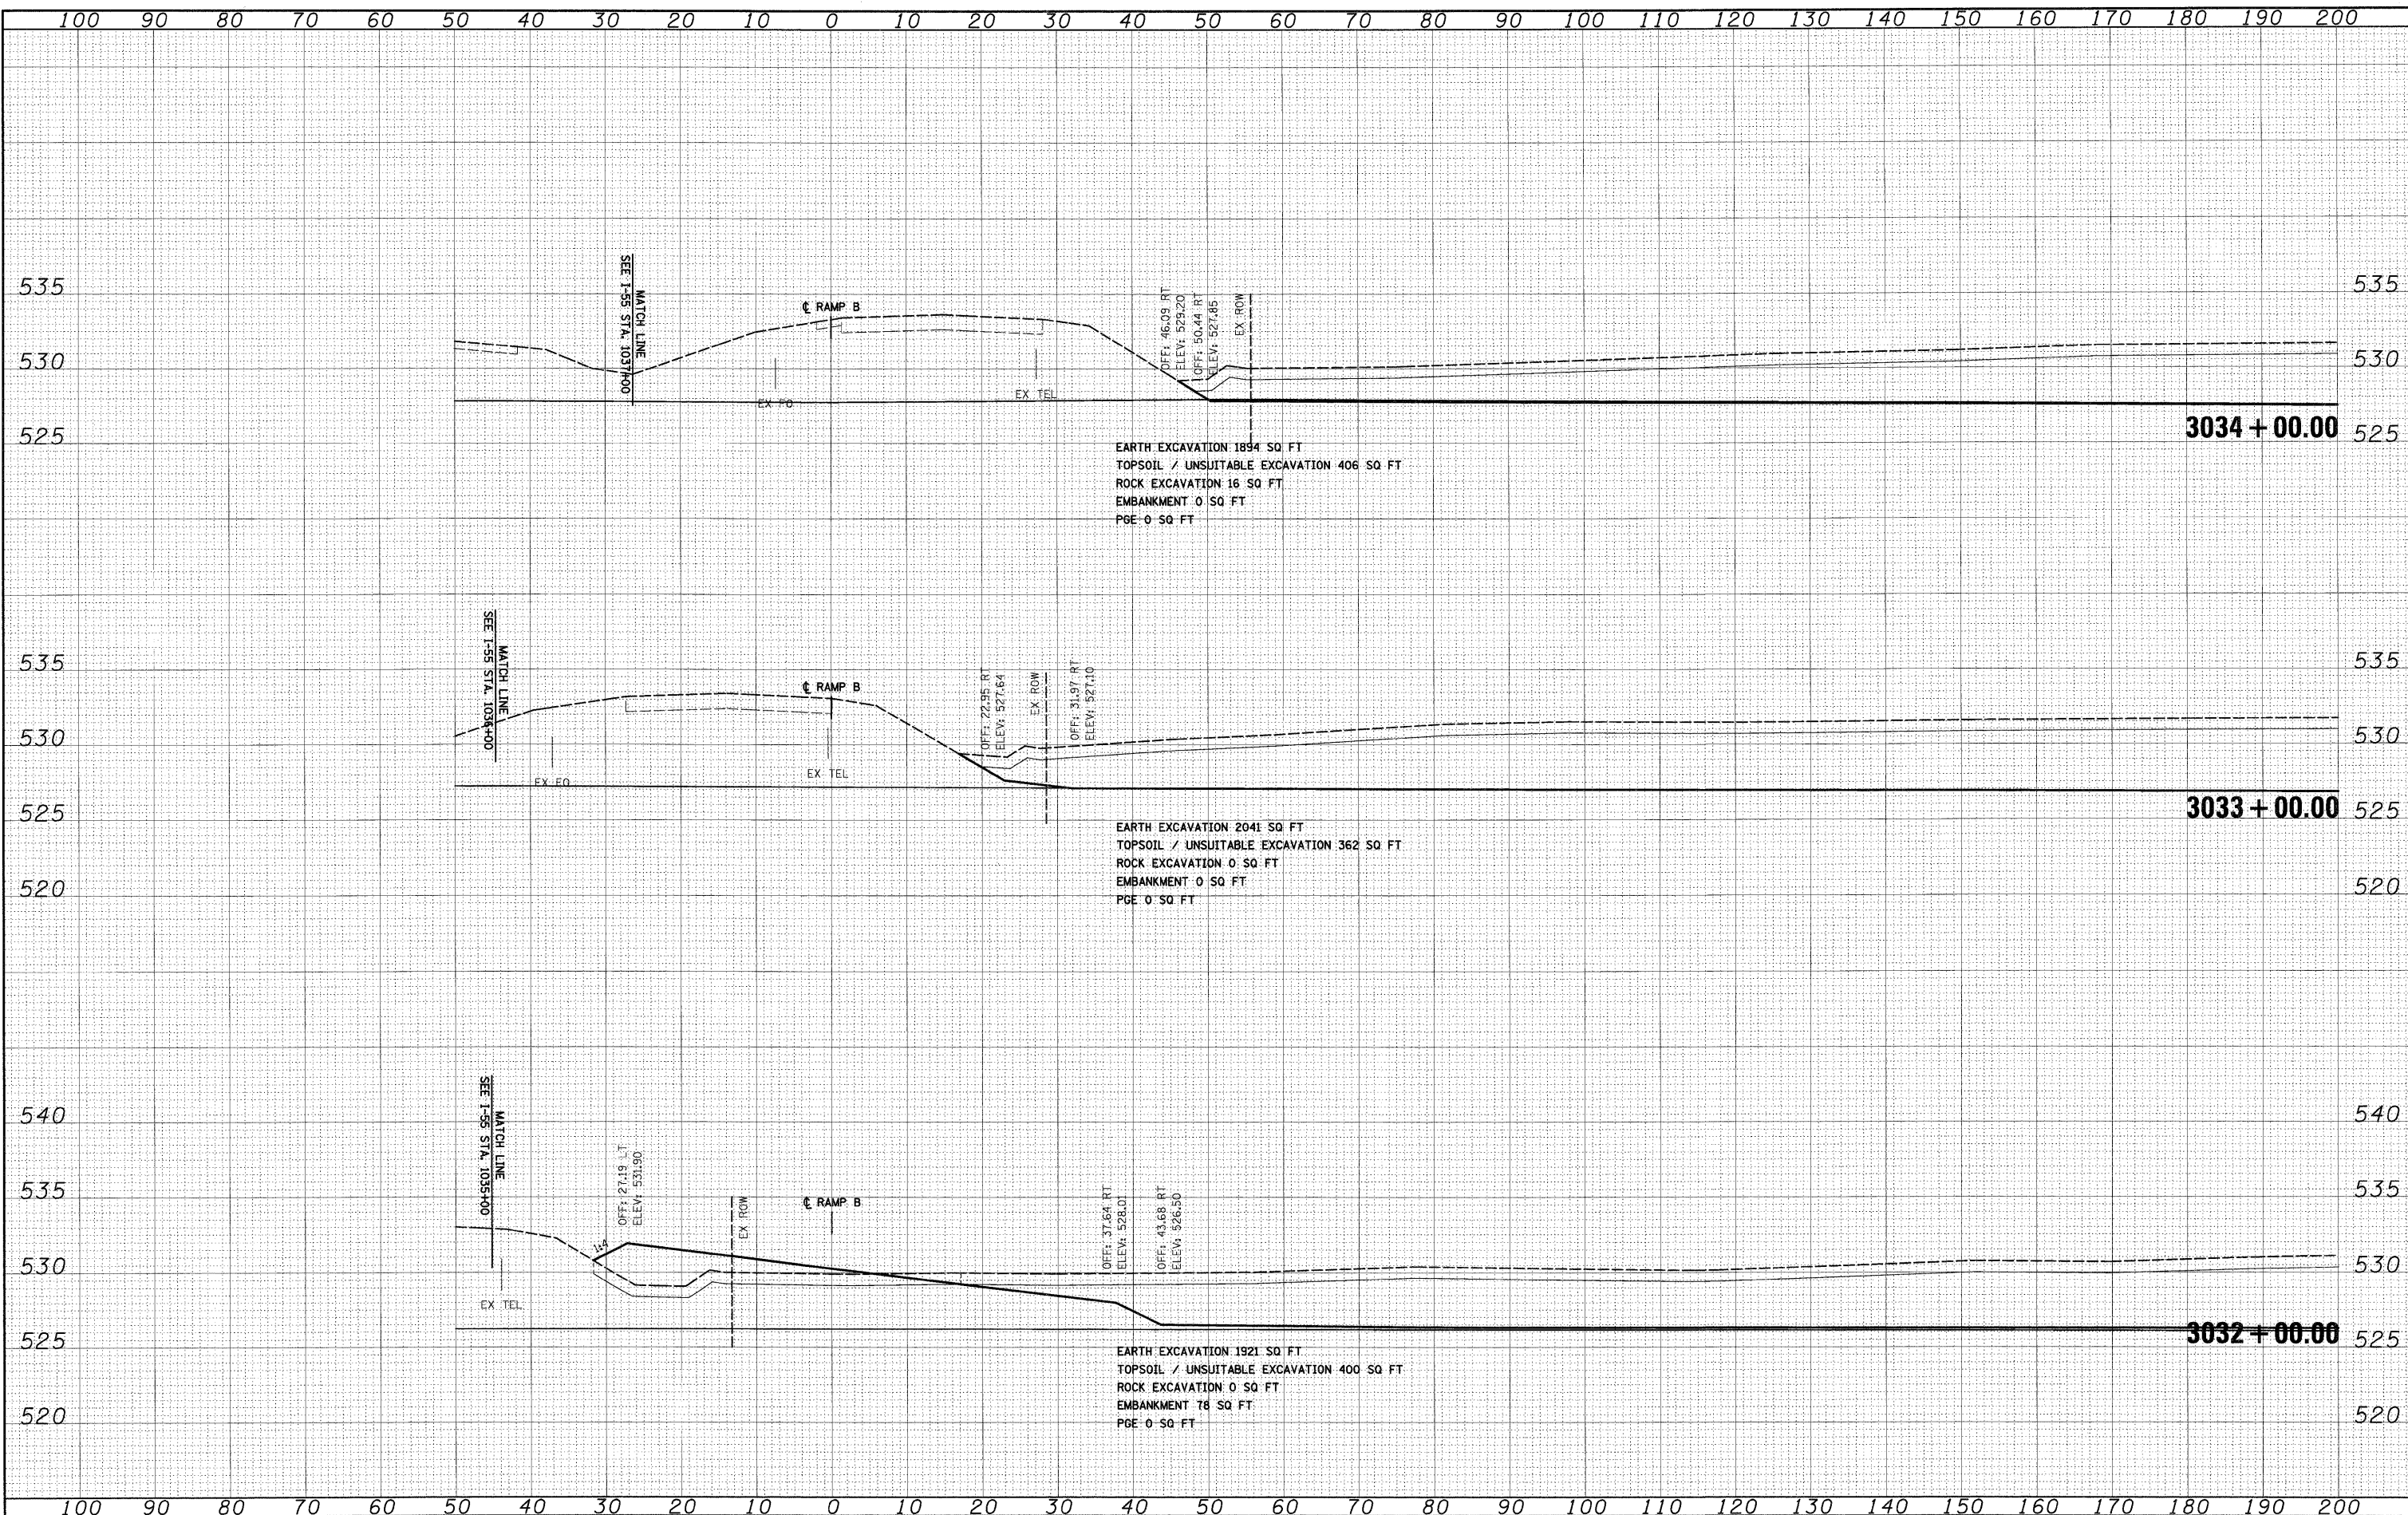

FILE NAME = D:\62031-SHT-X55HT05.dgn  
 USER NAME = TKluegel

DESIGNED -	TRK	REVISED -	
DRAWN -	TRK	REVISED -	
CHECKED -	DLT	REVISED -	
DATE -	12/18/09	REVISED -	

**STATE OF ILLINOIS  
 DEPARTMENT OF TRANSPORTATION**

**RAMP B CROSS SECTIONS**

SCALE: 1"=10'H; 1"=5'V SHEET NO. 16 OF 36 SHEETS STA. 3032+00.00 TO STA. 3034+00.00

F.A.I. RTE.	SECTION	COUNTY	TOTAL SHEETS	SHEET NO.
55	(99-1&2)AC-3	WILL	524	474
CONTRACT NO. 60C31			ILLINOIS FED. AID PROJECT	