


| | |
|-----------|--|
| DATE | |
| BY | |
| SURVEYED | |
| PLOTTED | |
| NOTE BOOK | |
| AREAS | |
| CHECKED | |
| NO. | |

| | |
|-----------------|--|
| DATE | |
| BY | |
| ORIGINAL SURVEY | |
| PLOTTED | |
| NOTE BOOK | |
| AREAS | |
| CHECKED | |
| NO. | |

McDonough Associates Inc.
 Engineers & Architects
 100 East Madison Street, Chicago, Illinois 60601

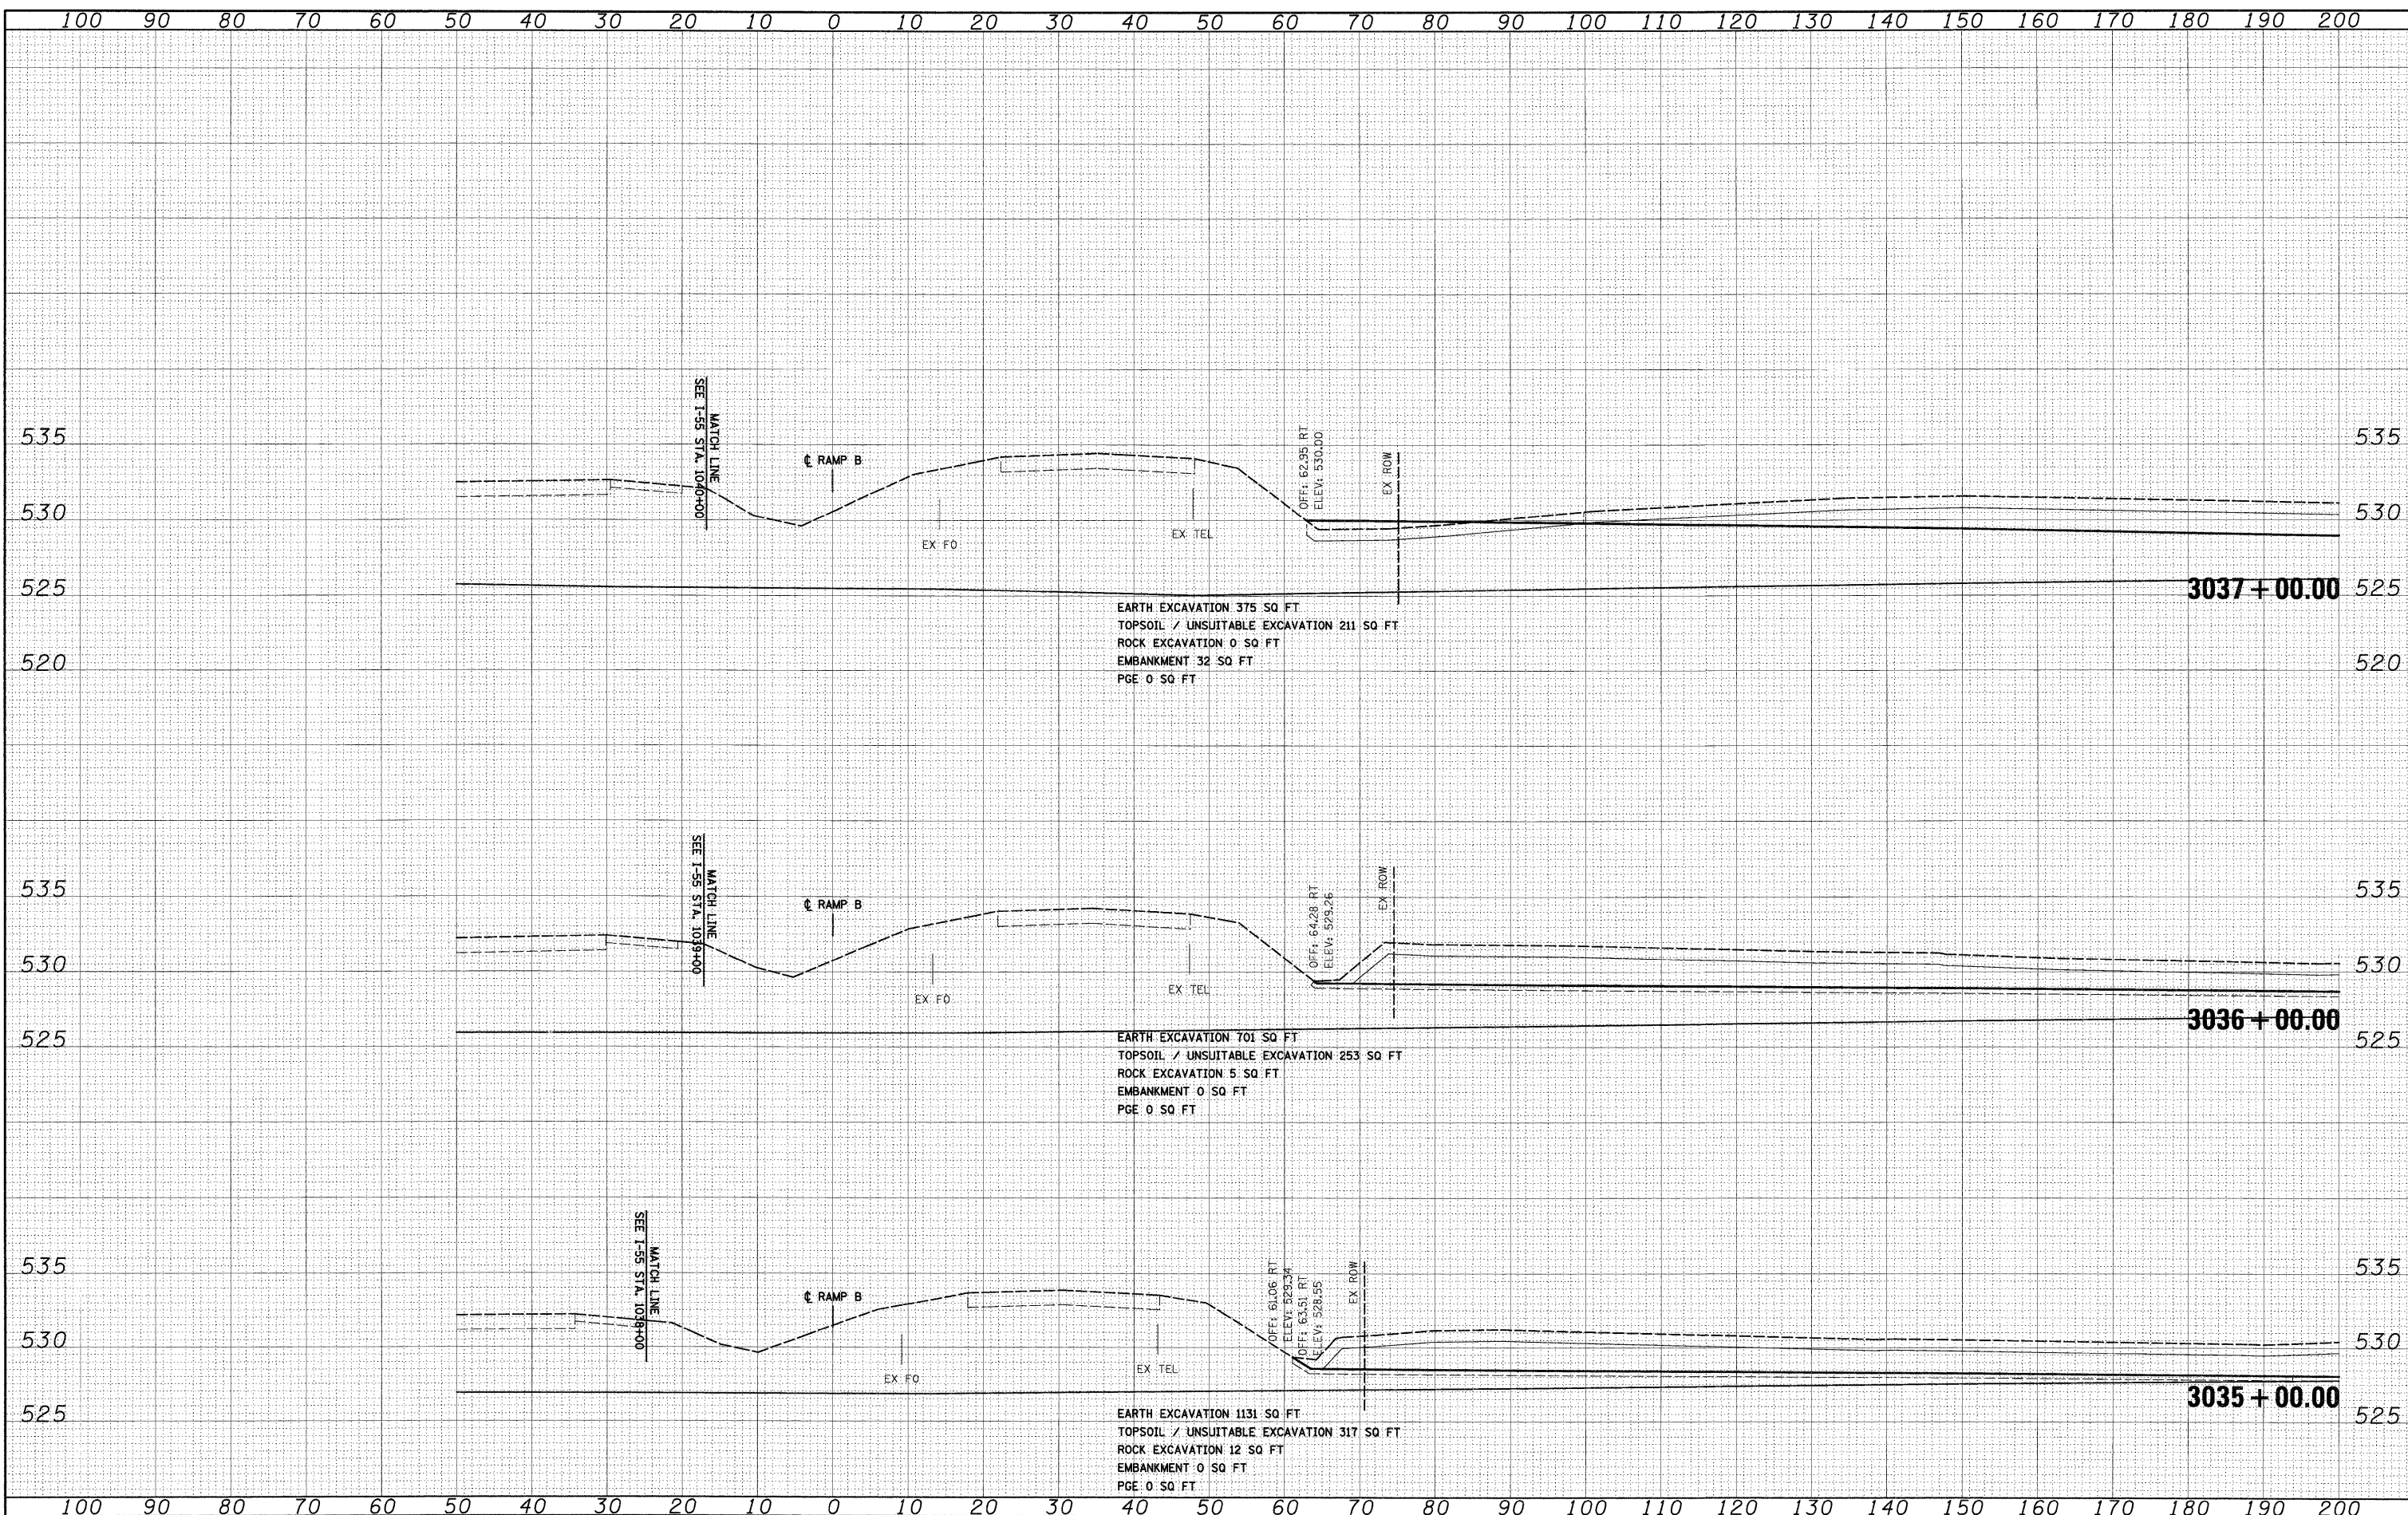

| | |
|-------------|--------------------------|
| FILE NAME = | D:\68C31-SHT-XSSH105.dgn |
| USER NAME = | TKluegel |
| DESIGNED - | TRK |
| DRAWN - | TRK |
| CHECKED - | DLT |
| DATE - | 12/18/09 |
| REVISIONS | |
| REVISED - | |
| REVISED - | |
| REVISED - | |

| | |
|---------------|------------|
| PLLOT SCALE = | 1:100 |
| PLLOT DATE = | 12/11/2009 |

**STATE OF ILLINOIS
 DEPARTMENT OF TRANSPORTATION**

RAMP B CROSS SECTIONS

SCALE: 1"=10'H; 1"=5'V SHEET NO. 17 OF 36 SHEETS STA. 3035+00.00 TO STA. 3037+00.00

| | | | | |
|---|--------------|--------|--------------|-----------|
| F.A.1 RTE. | SECTION | COUNTY | TOTAL SHEETS | SHEET NO. |
| 55 | (99-1&2)AC-3 | WILL | 524 | 475 |
| CONTRACT NO. 60C31 | | | | |
| FED. ROAD DIST. NO. 1 ILLINOIS FED. AID PROJECT | | | | |

FINAL